




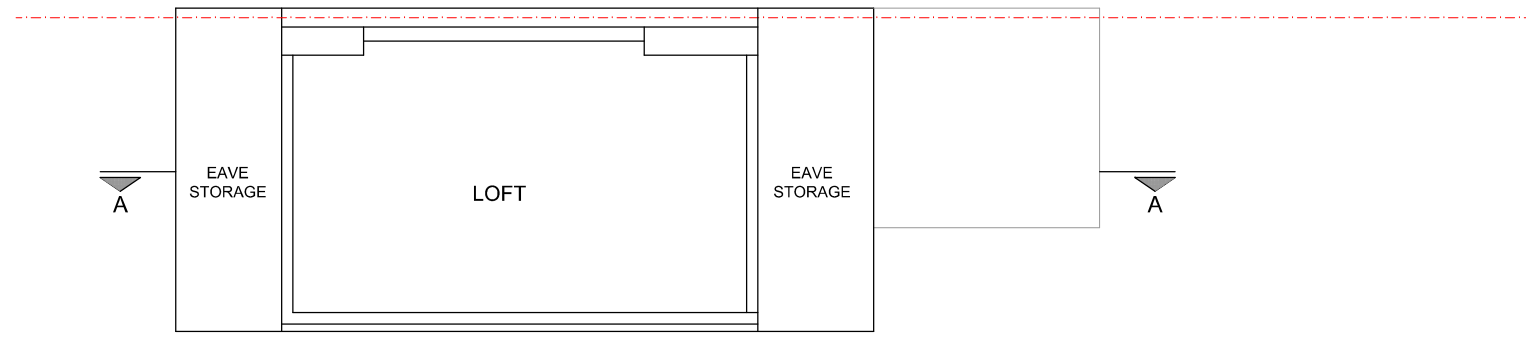


EXISTING
LOFT PLAN

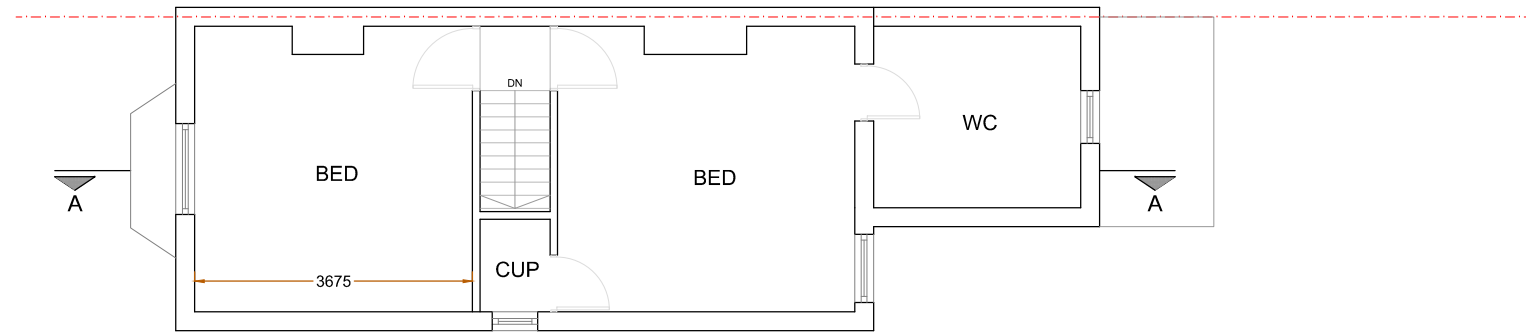


EXISTING
FIRST FLOOR PLAN

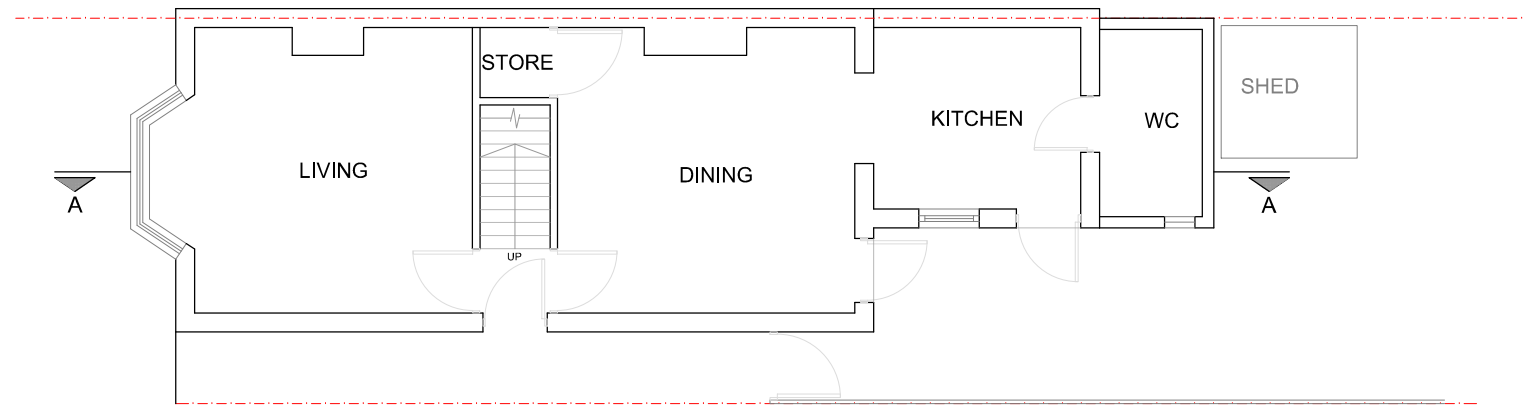


EXISTING
GROUND FLOOR PLAN

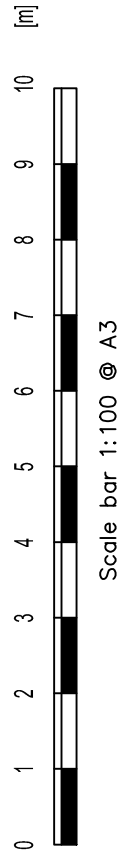


Revision notes:			CLIENT	SITE 16 Victoria Road Uxbridge UB8	Date: 18.11.2023		Planning Application Party Wall Survey	
Rev:	Date:	Notes:						
			DRAWING NO: 2023205.PA101	DRAWING TITLE Existing Floor Plans	Scale @ A3: 1:100		info@sheladiya.com 020 3129 9374	
					Revision: P01		www.krndesignstudio.com www.sheladiya.com	

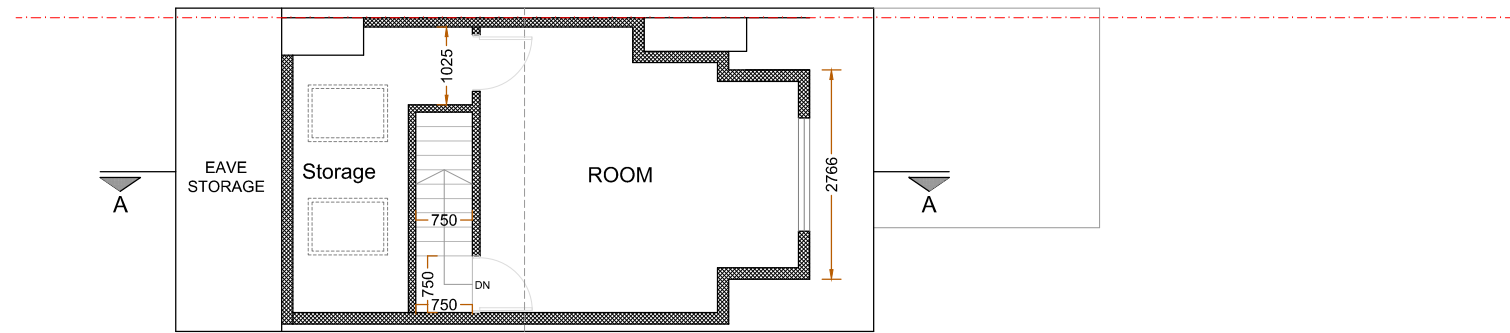


PROPOSED
LOFT PLAN

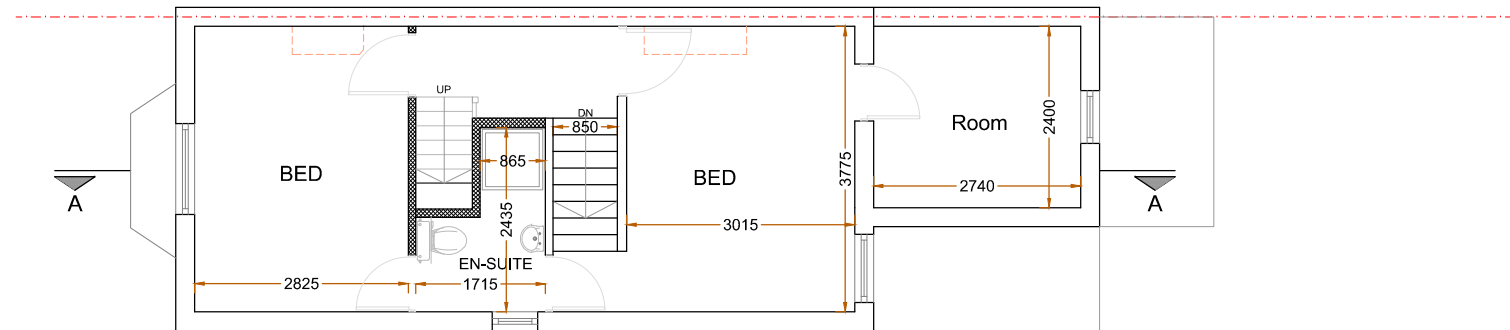

PROPOSED
FIRST FLOOR PLAN

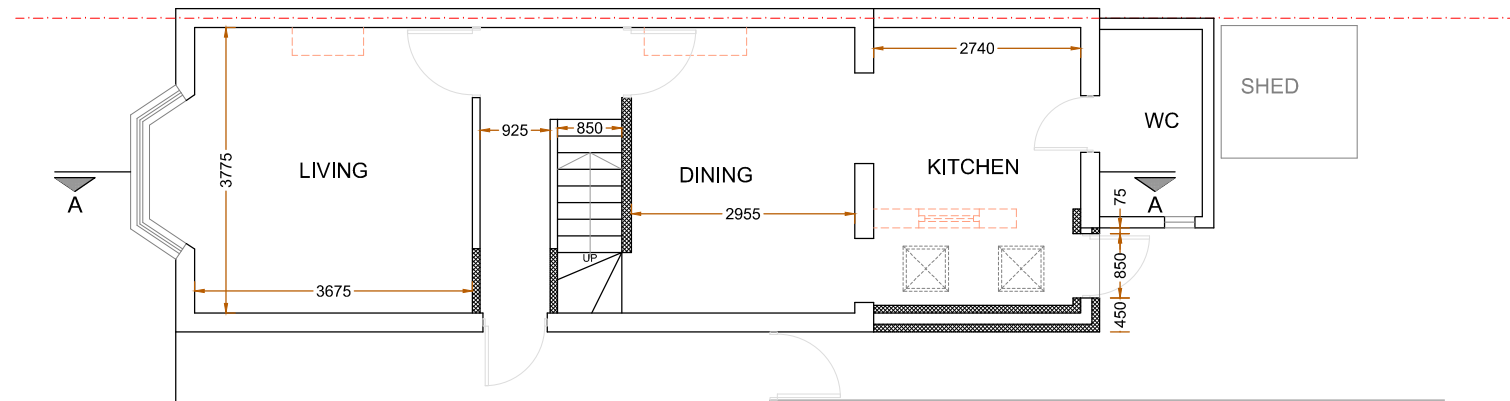

PROPOSED
GROUND FLOOR PLAN

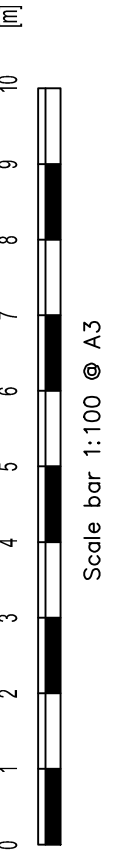

Revision notes:		
Rev:	Date:	Notes:

CLIENT
DRAWING NO: 2023205.PA102

SITE 16 Victoria Road Uxbridge UB8
DRAWING TITLE Proposed Floor Plans

Date: 18.11.2023
Scale @ A3: 1:100
Revision: P01



DESIGN STUDIO

Planning Application
Party Wall Survey

info@sheladiya.com
020 3129 9374

www.krndesignstudio.com
www.sheladiya.com



Sheladiya




EXISTING
FRONT ELEVATION




EXISTING
SIDE ELEVATION-1



EXISTING
REAR ELEVATION

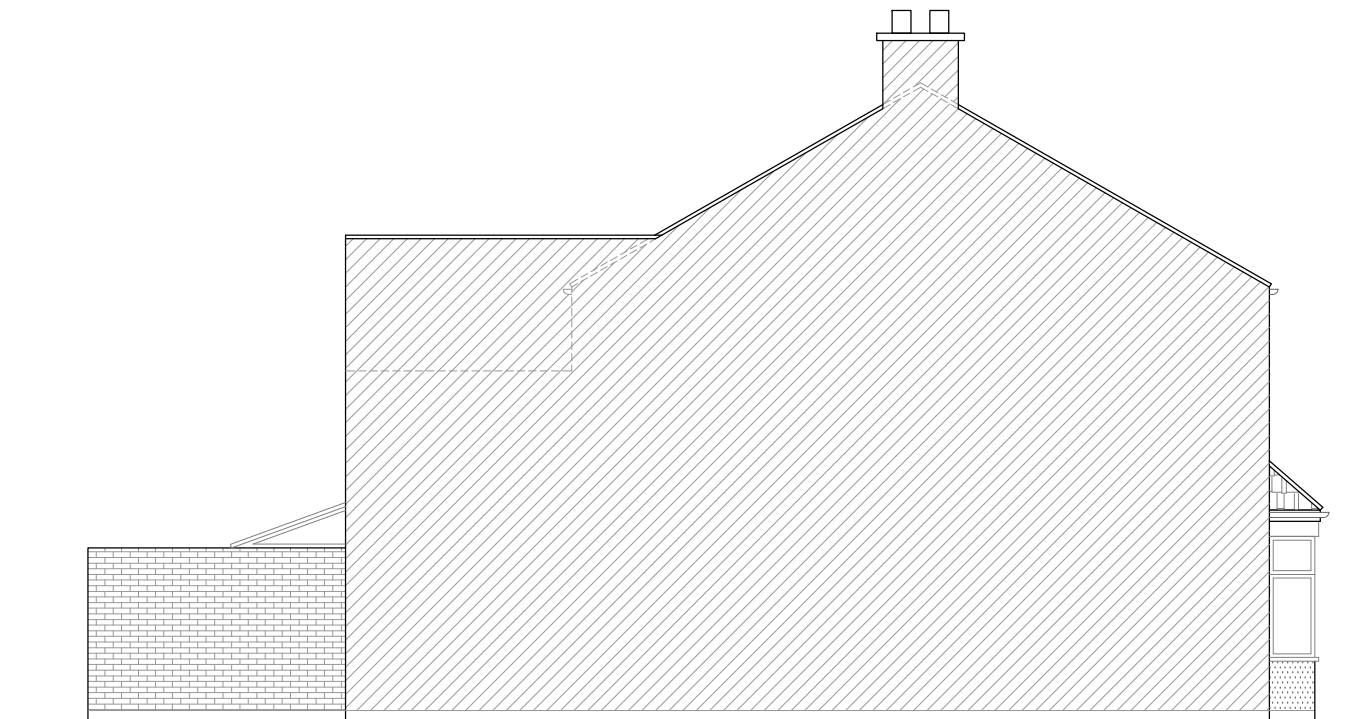

EXISTING
SIDE ELEVATION-2

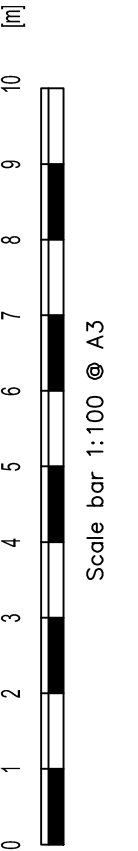

Revision notes:		
Rev:	Date:	Notes:

CLIENT
DRAWING NO: 2023205.PA103

SITE 16 Victoria Road Uxbridge UB8
DRAWING TITLE Existing Elevations

Date: 18.11.2023
Scale @ A3: 1:100
Revision: P01



Planning Application
Party Wall Survey

info@sheladiya.com
020 3129 9374

www.krndesignstudio.com
www.sheladiya.com







PROPOSED
FRONT ELEVATION




PROPOSED
SIDE ELEVATION-1

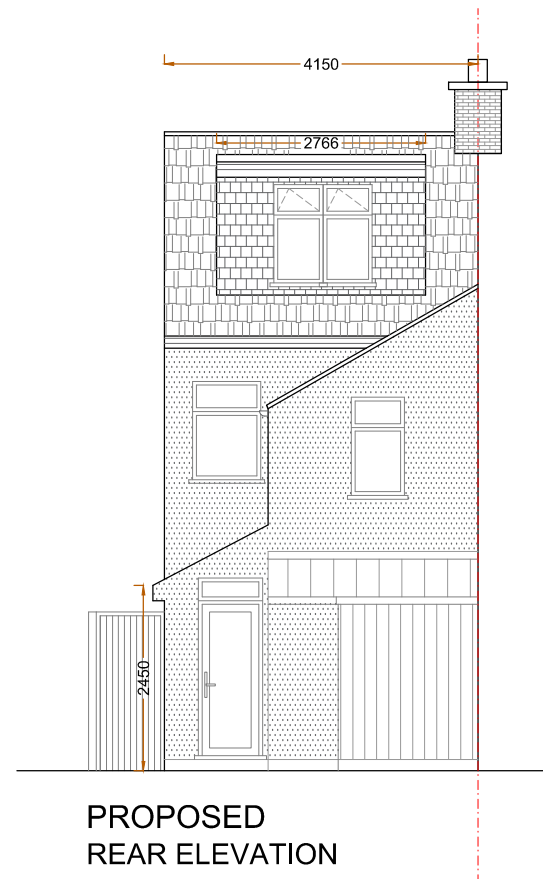

PROPOSED
REAR ELEVATION

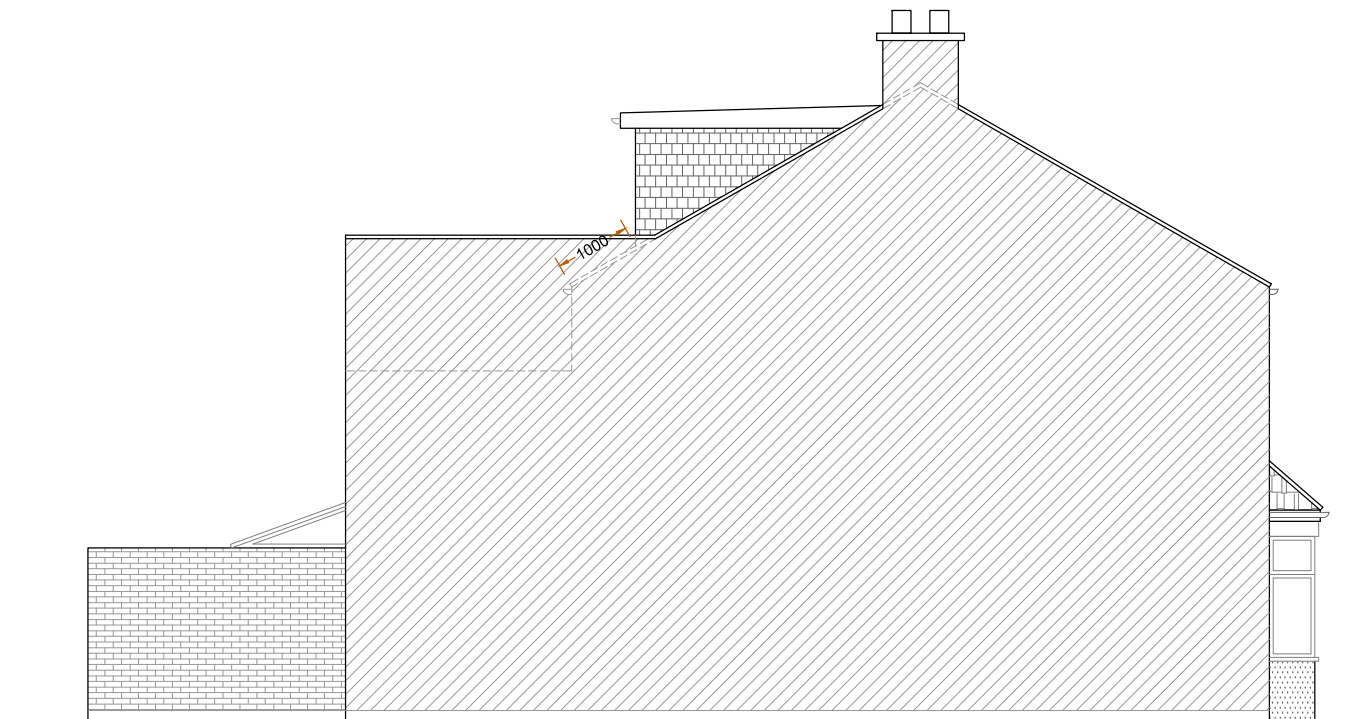

PROPOSED
SIDE ELEVATION-2

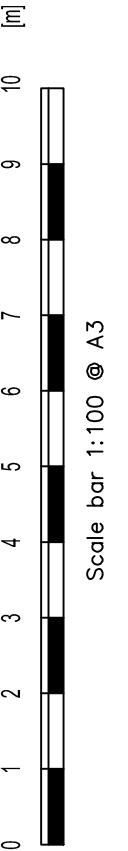

Revision notes:		
Rev:	Date:	Notes:

CLIENT
DRAWING NO: 2023205.PA104

SITE 16 Victoria Road Uxbridge UB8
DRAWING TITLE Proposed Elevations

Date: 01.02.2024
Scale @ A3: 1:100
Revision: P02




Planning Application
Party Wall Survey


info@sheladiya.com
020 3129 9374

www.krndesignstudio.com
www.sheladiya.com




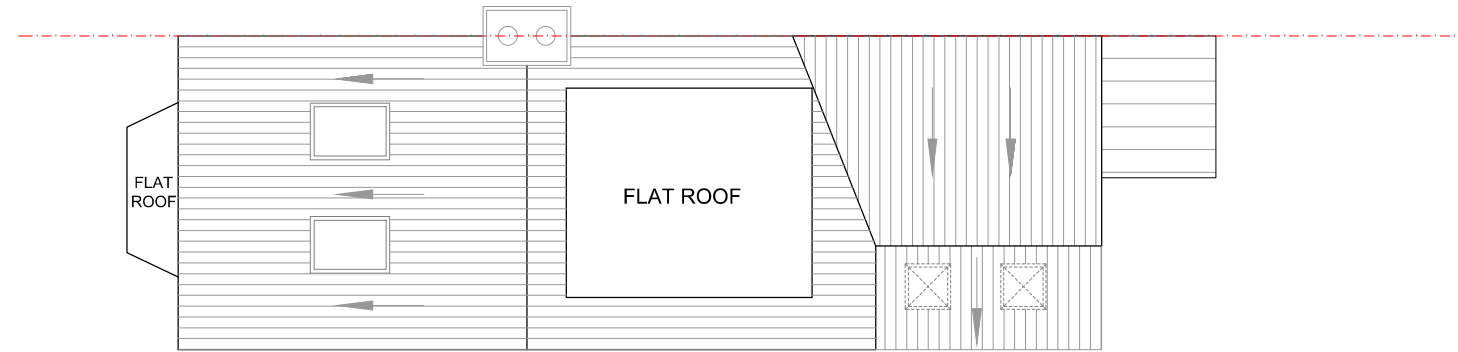


PROPOSED
ROOF PLAN

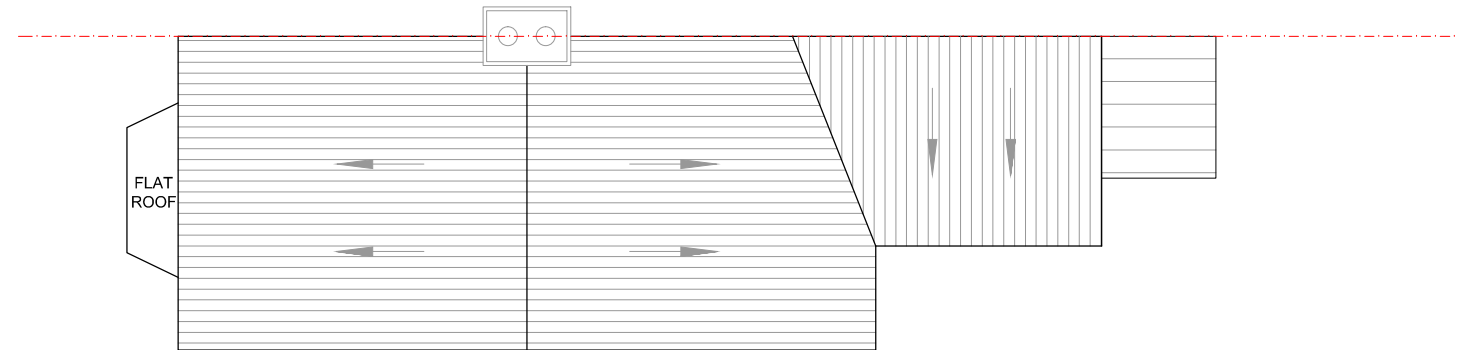



EXISTING
ROOF PLAN

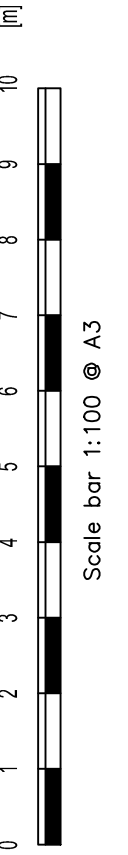

Revision notes:			CLIENT	SITE 16 Victoria Road Uxbridge UB8	Date: 01.02.2024		Planning Application Party Wall Survey	
Rev:	Date:	Notes:						
			DRAWING NO: 2023205.PA105	DRAWING TITLE Existing & Proposed Roof Plan	Scale @ A3: 1:100		info@sheladiya.com 020 3129 9374	
					Revision: P02		www.krndesignstudio.com www.sheladiya.com	

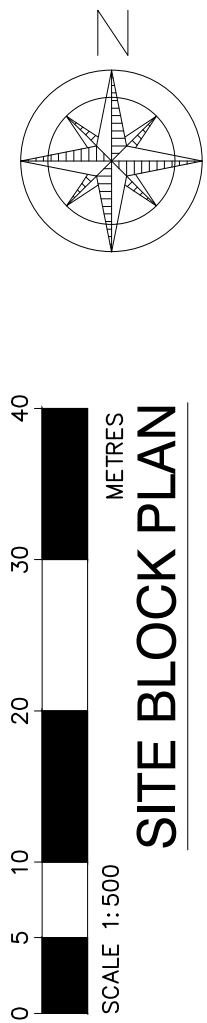

SITE BLOCK PLAN

 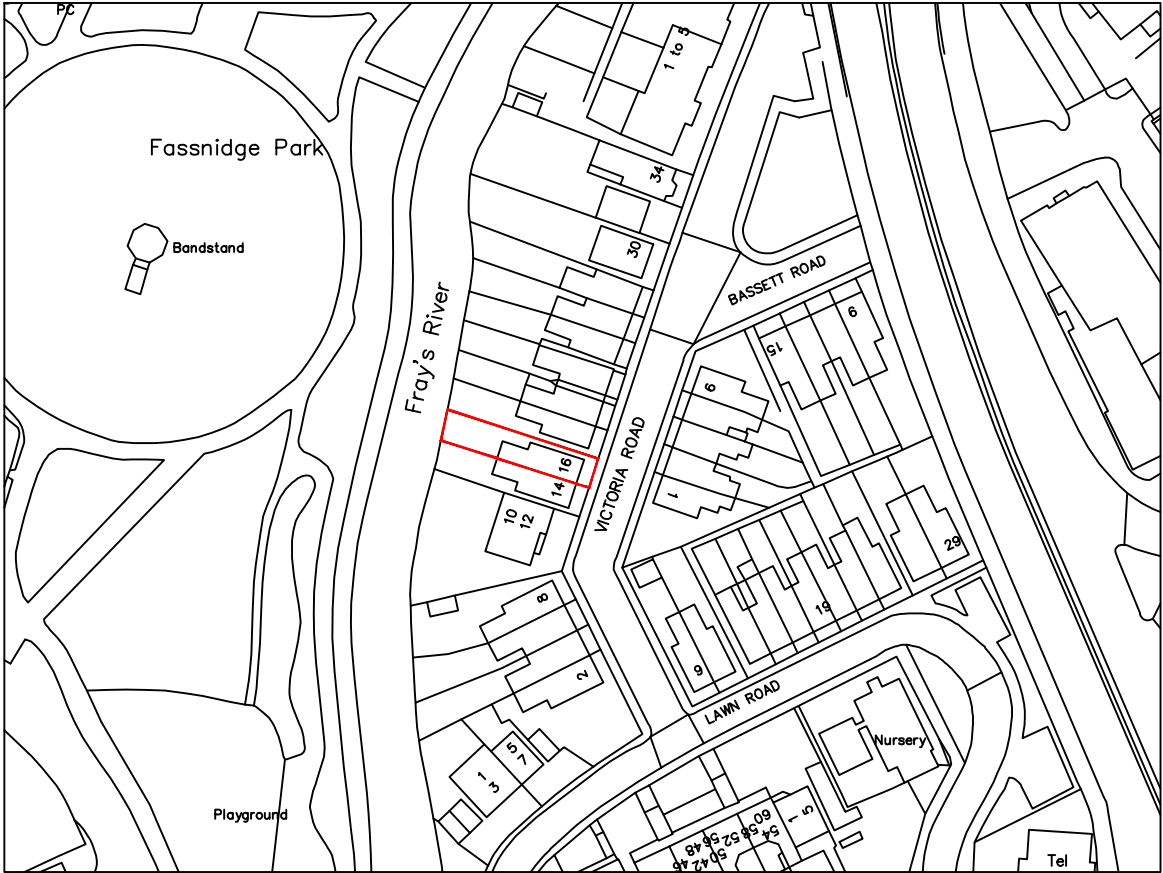

LOCATION MAP

CLIENT	SITE	Date:	
	16 Victoria Road Uxbridge UB8	18.11.2023	
DRAWING NO:	DRAWING TITLE	Scale @ A3:	
2023205.PA109	OS MAP, LOCATION MAP	AS SHOWN	
		Revision:	
		P01	