



AMENDMENT		
Rev.A	Extension reduced to 4.2m	05 Dec 2024

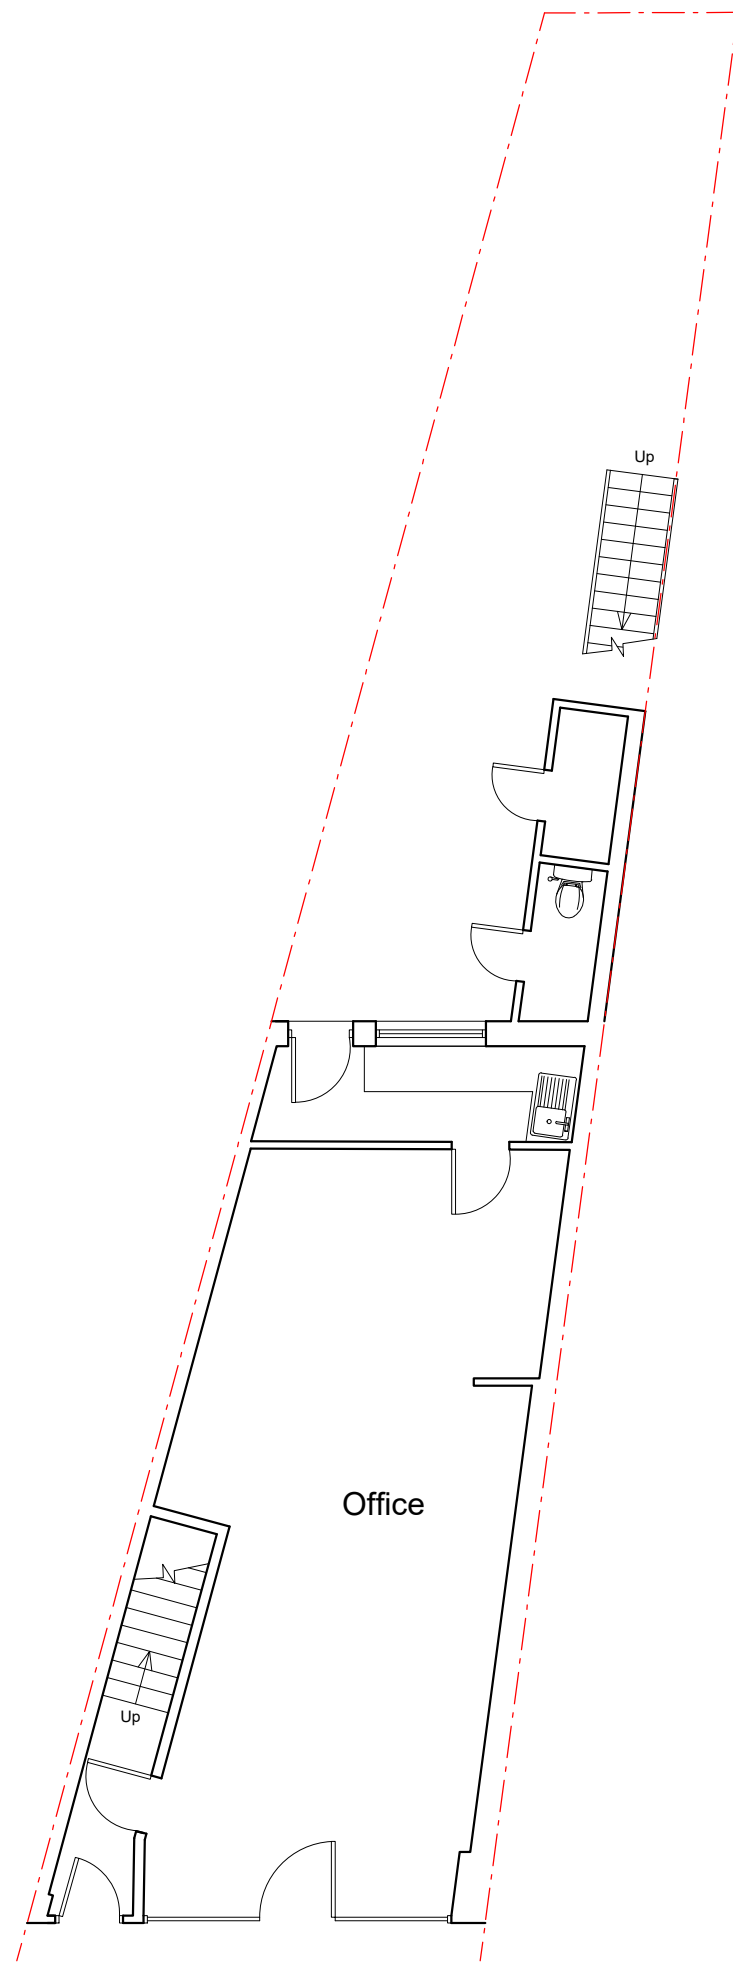


Ground Floor Plan

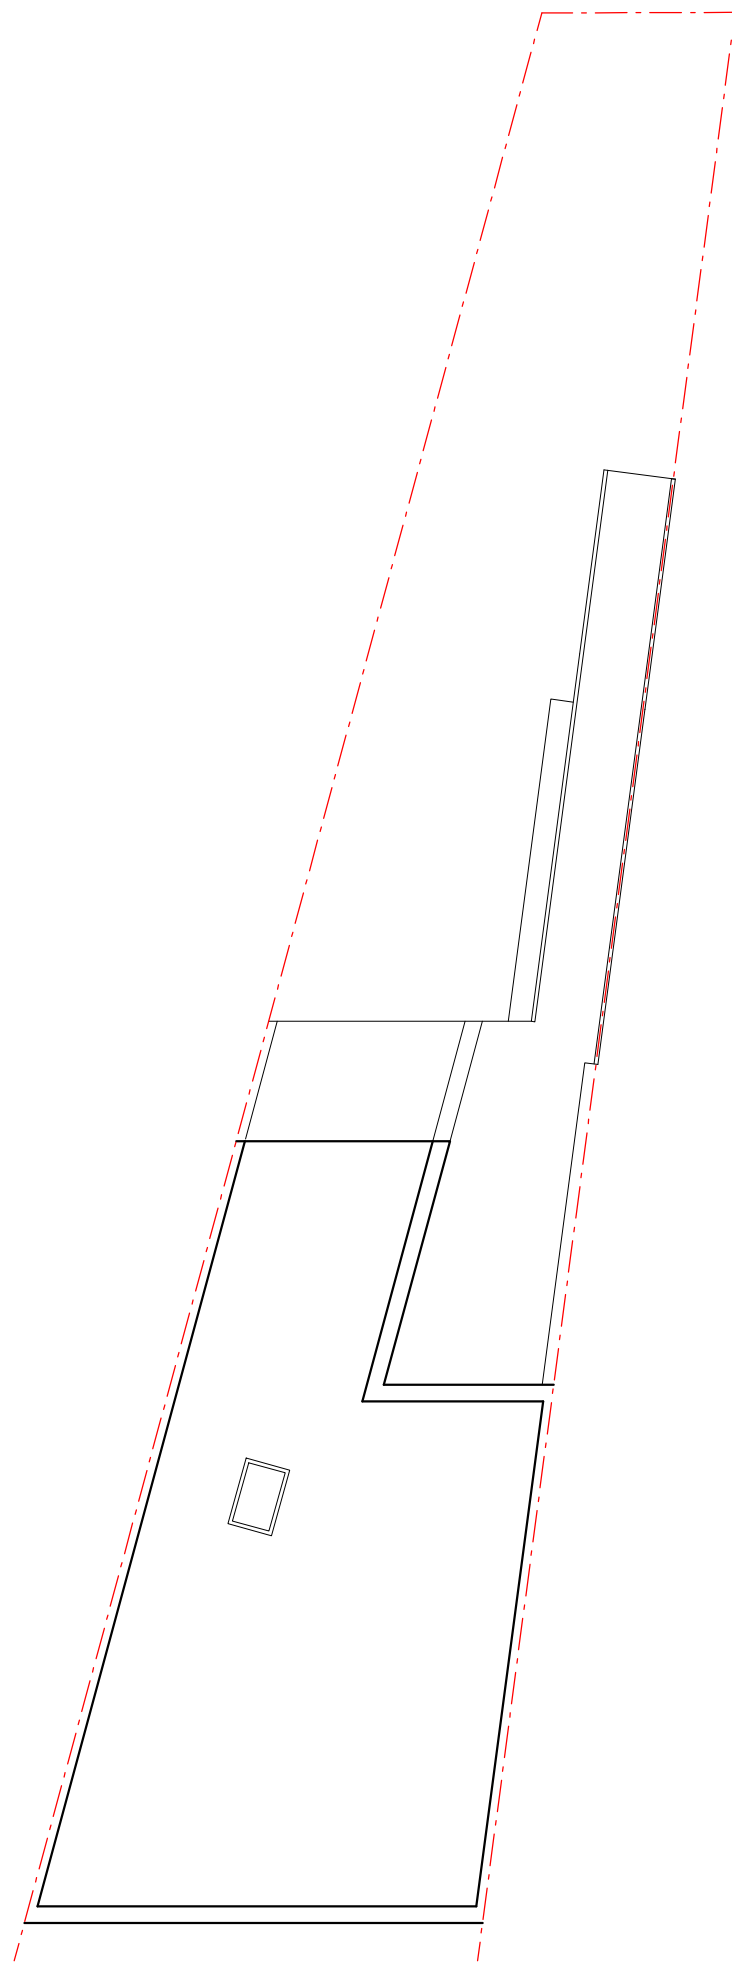


Roof Plan

EXISTING FLOOR PLANS

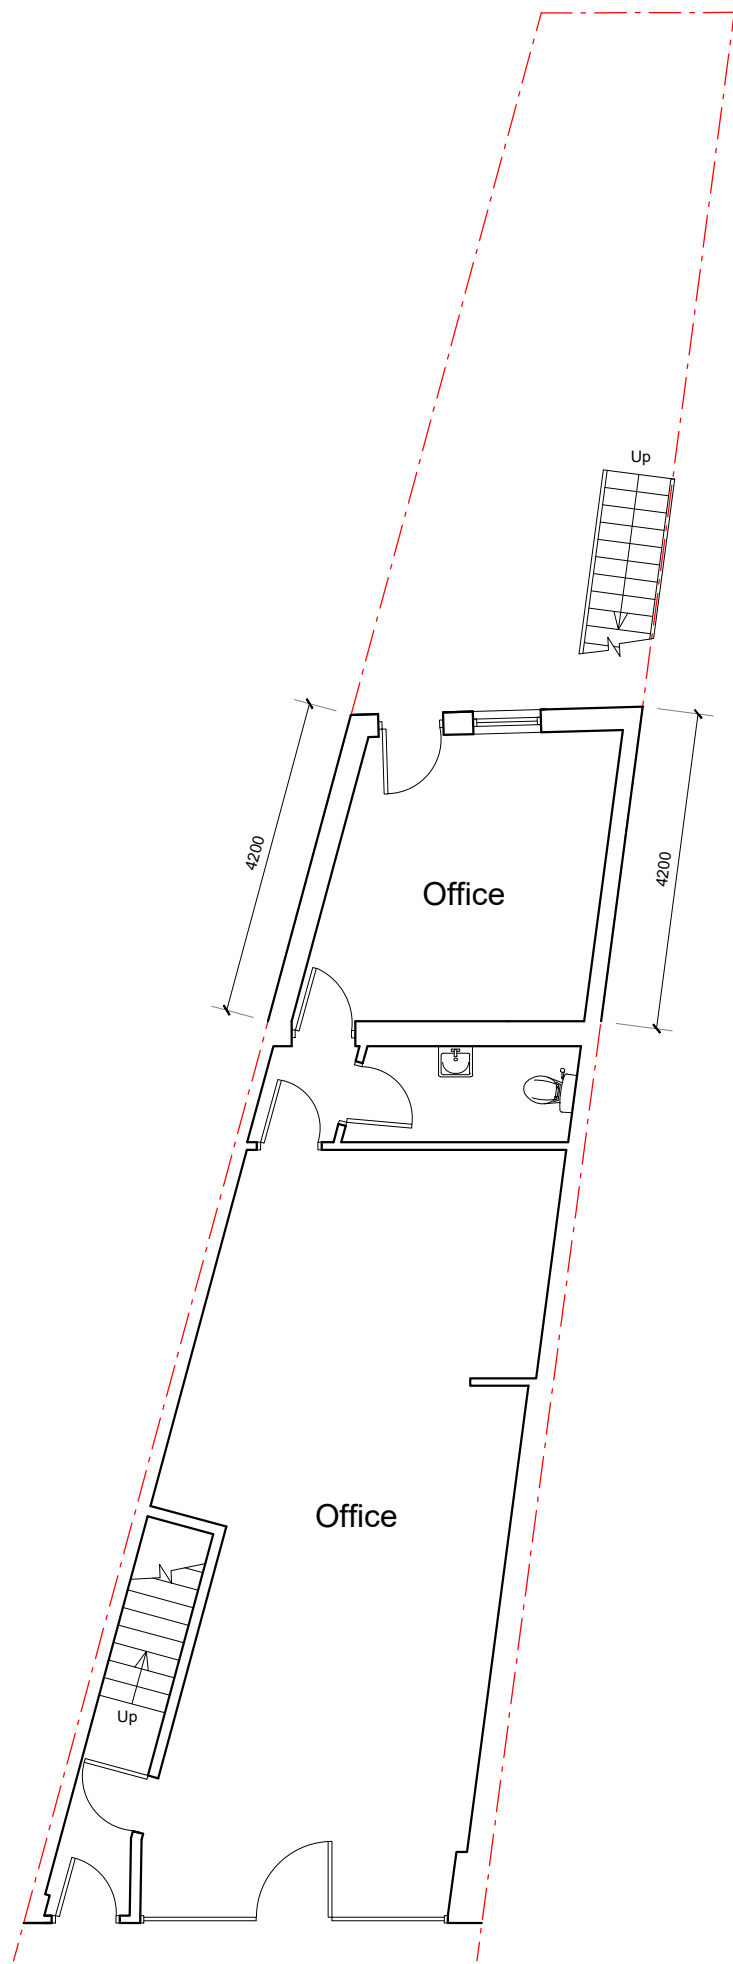


Ground Floor Plan

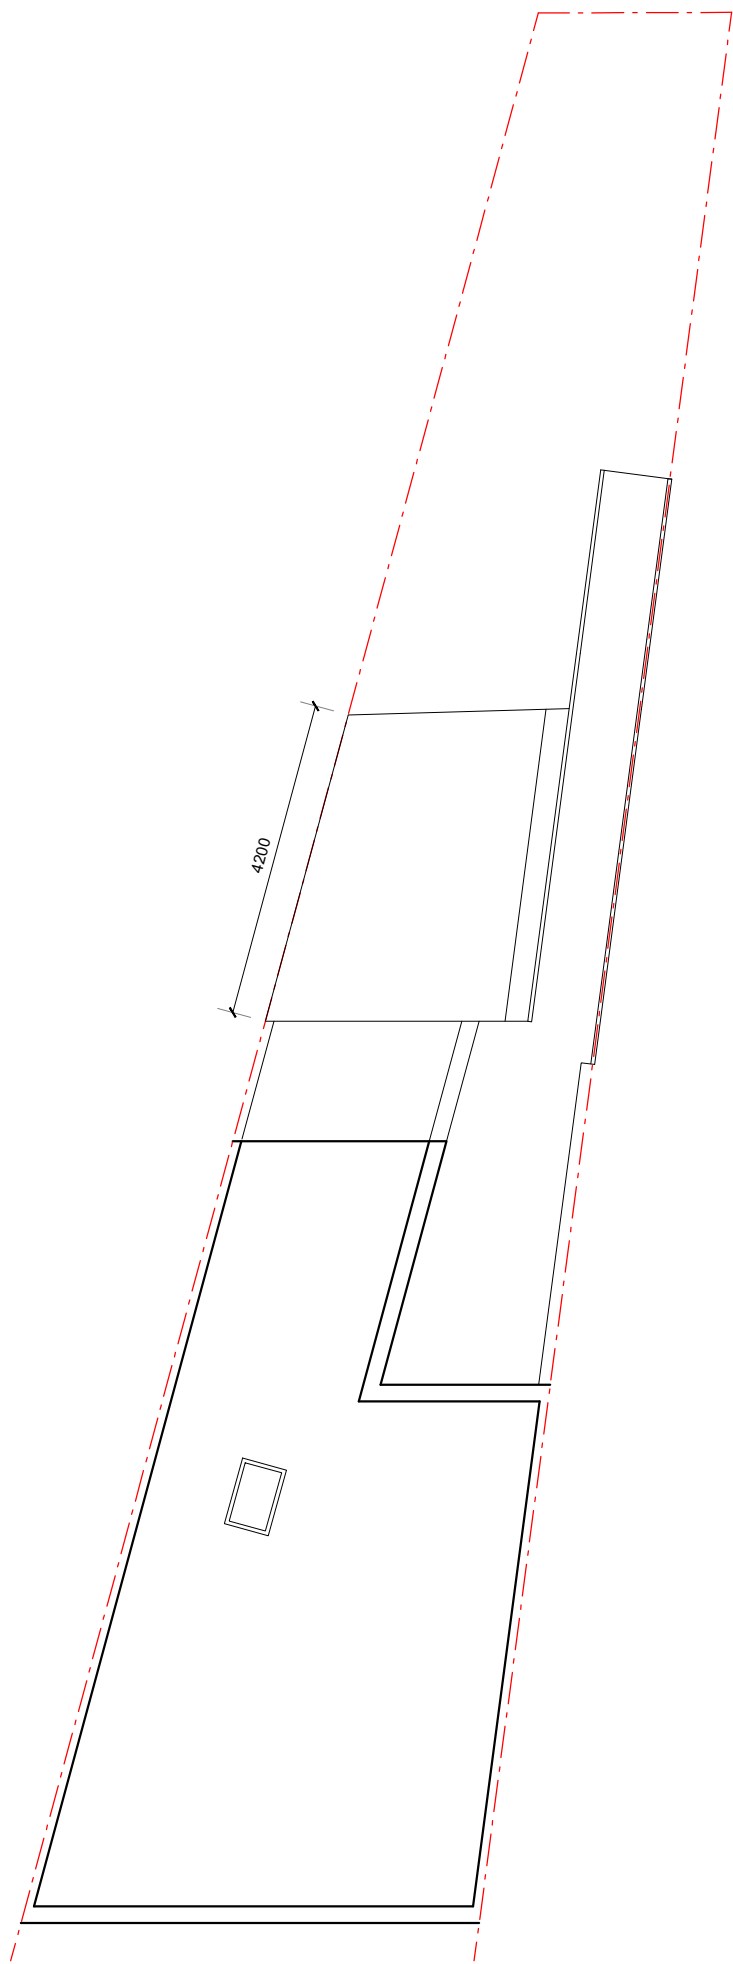

Roof Plan

PROPOSED FLOOR PLANS

106 Victoria Rd, Ruislip HA4 0AL

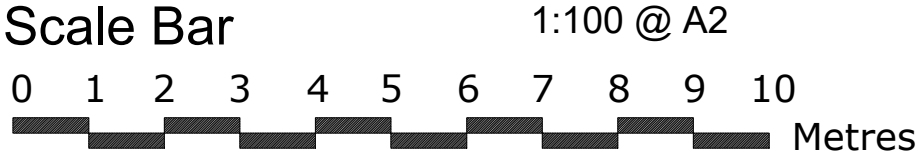

THE GILLETT MACLEOD PARTNERSHIP
Chartered Architects & Town Planning Consultants
1 High Road Old Eastcote Pinner Middlesex HA5 2EW tel. 0208 868 1333

Drg. No. 24/3650/03^A
Scale 1:100
Date 24/09/24
Drawn by KH

REVISION
A
drawn