



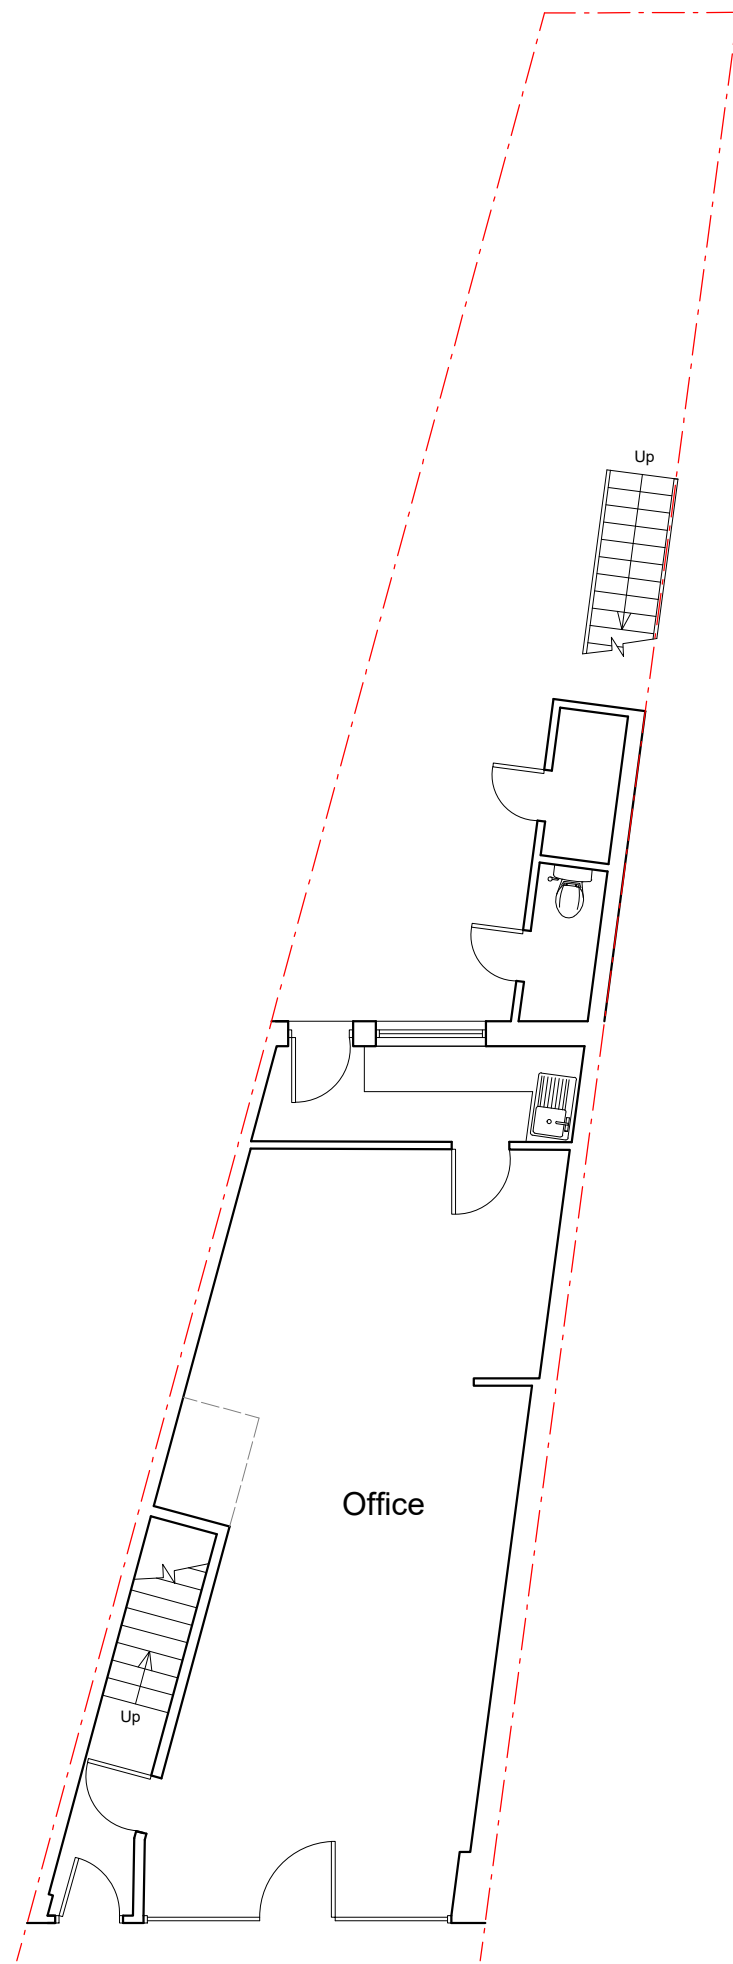


Ground Floor Plan

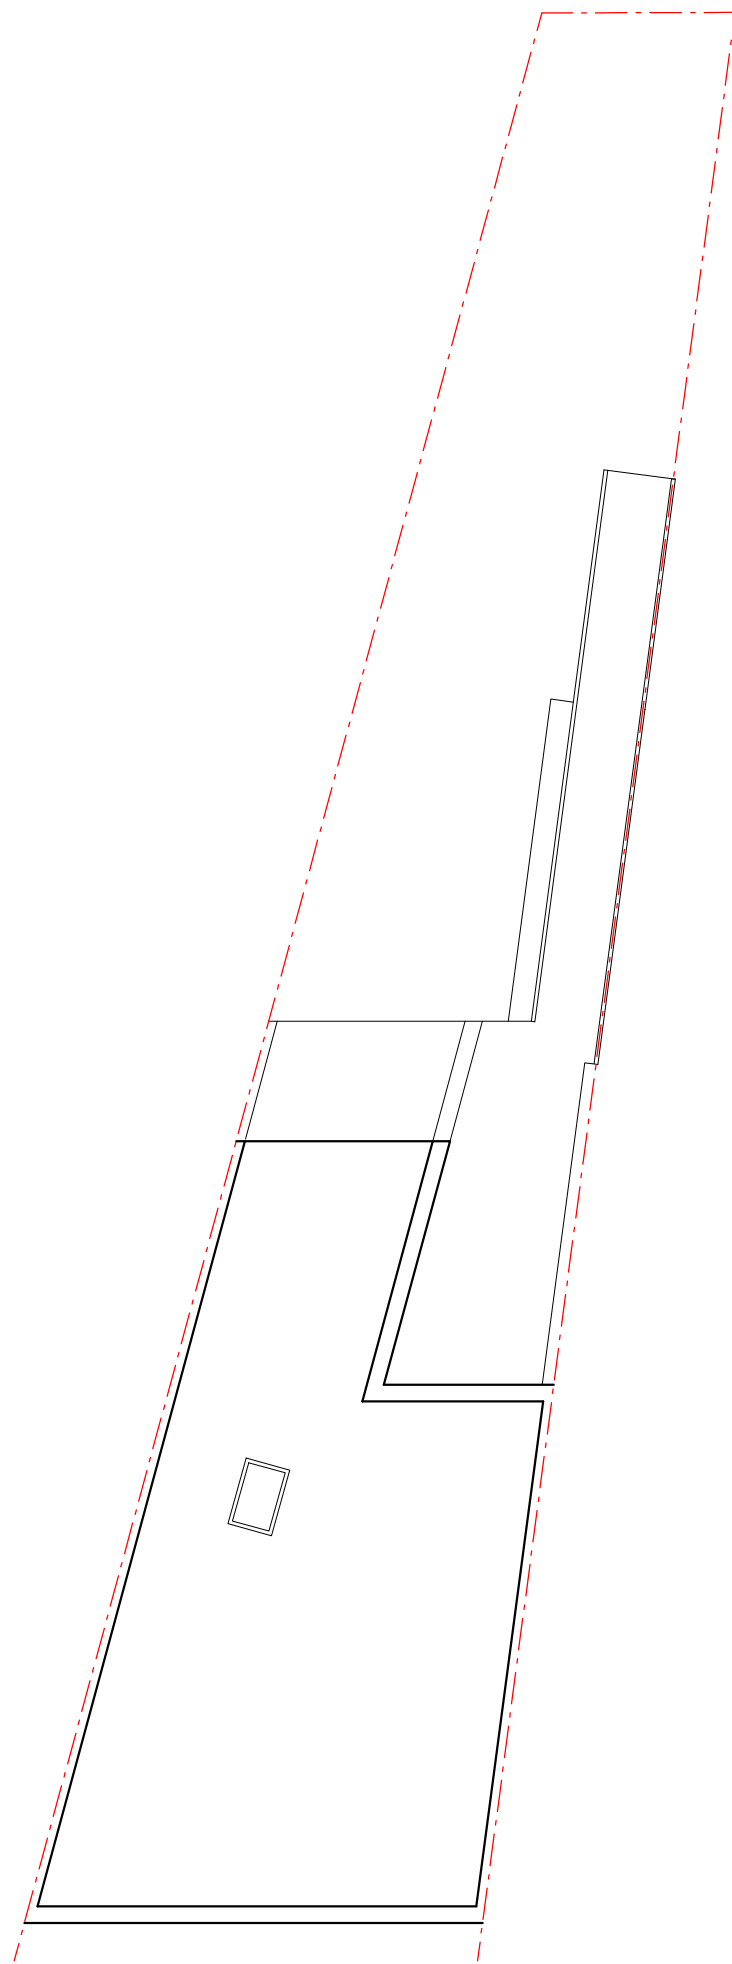


Roof Plan

EXISTING FLOOR PLANS

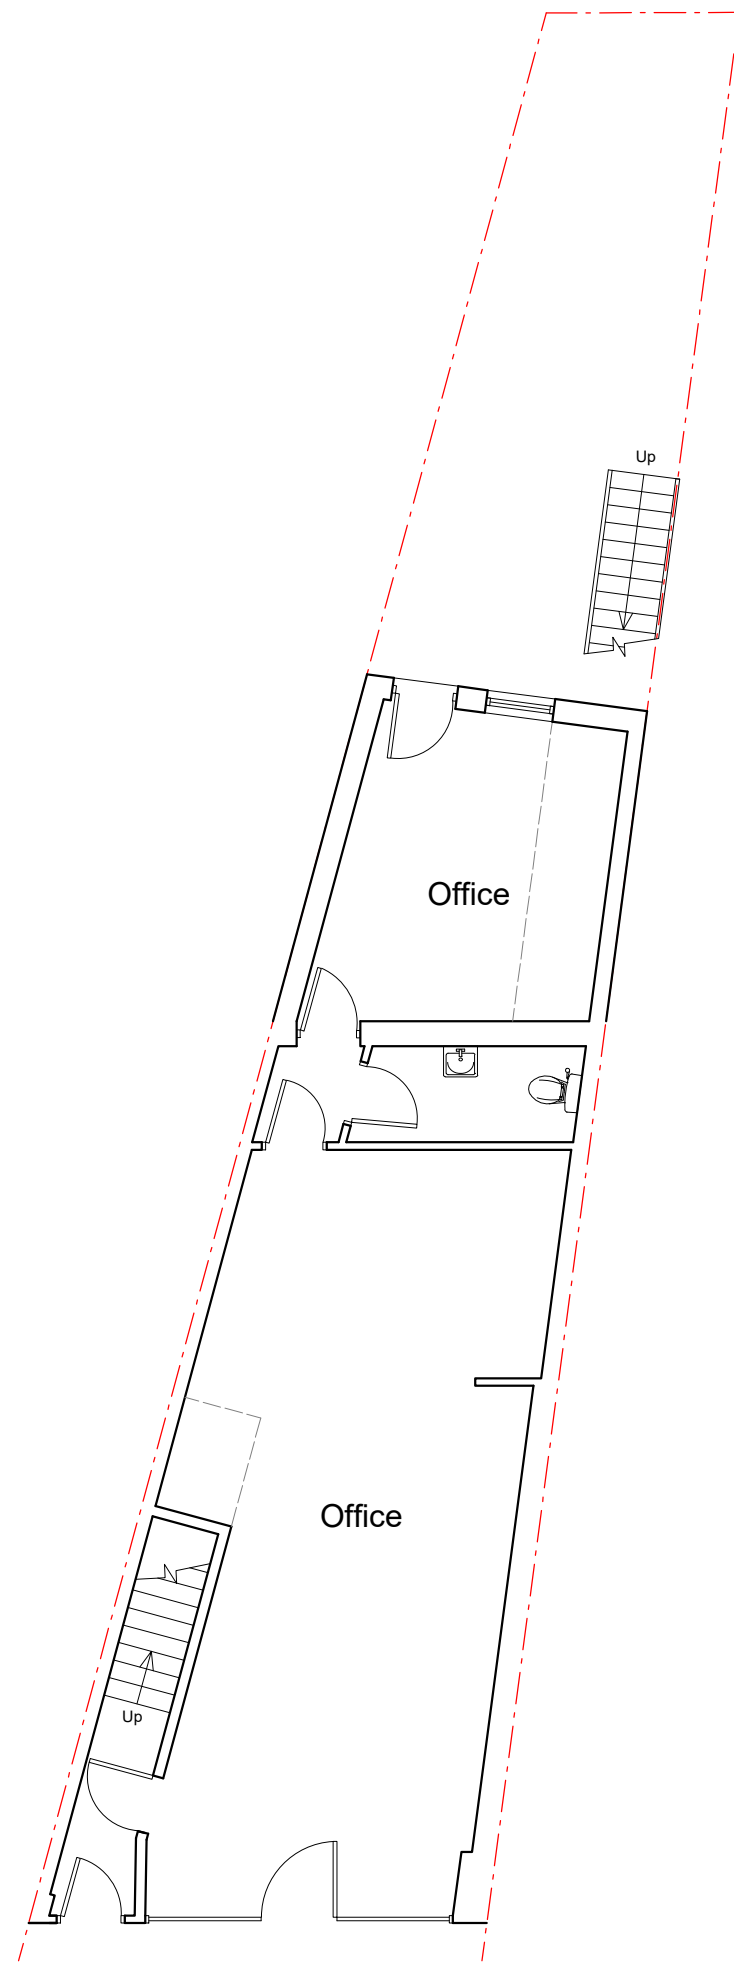


Ground Floor Plan

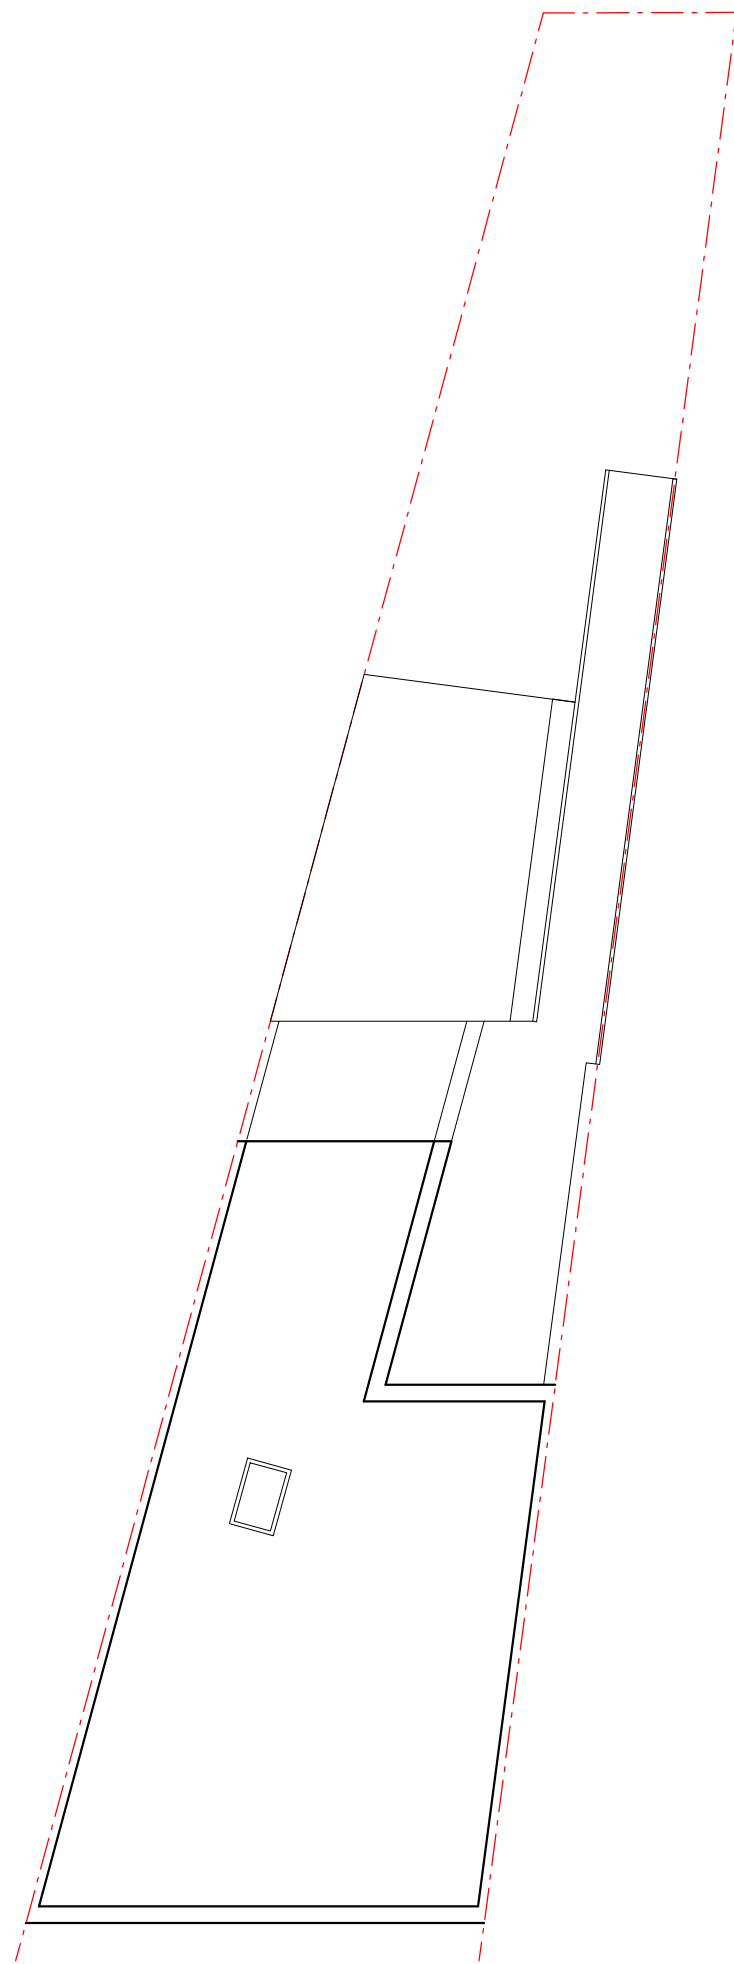

Roof Plan

PROPOSED FLOOR PLANS

*106 Victoria Rd, Ruislip HA4 0AL*

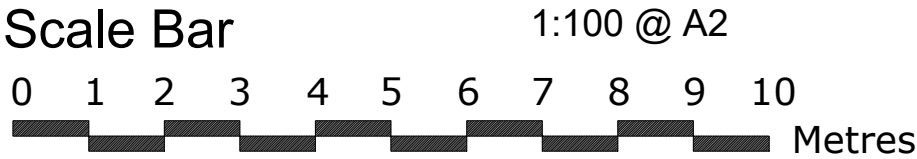

THE GILLETT MACLEOD PARTNERSHIP  
Chartered Architects & Town Planning Consultants  
1 High Road Old Eastcote Pinner Middlesex HA5 2EW tel. 0208 868 1333

Drg. No. 24/3650/03  
Scale 1:100  
Date 24/09/24  
Drawn by KH

| REVISION |       |
|----------|-------|
| (C)      | drawn |