



AMENDMENT		
Rev.A	Extension reduced to 4.2m	05 Dec 2024

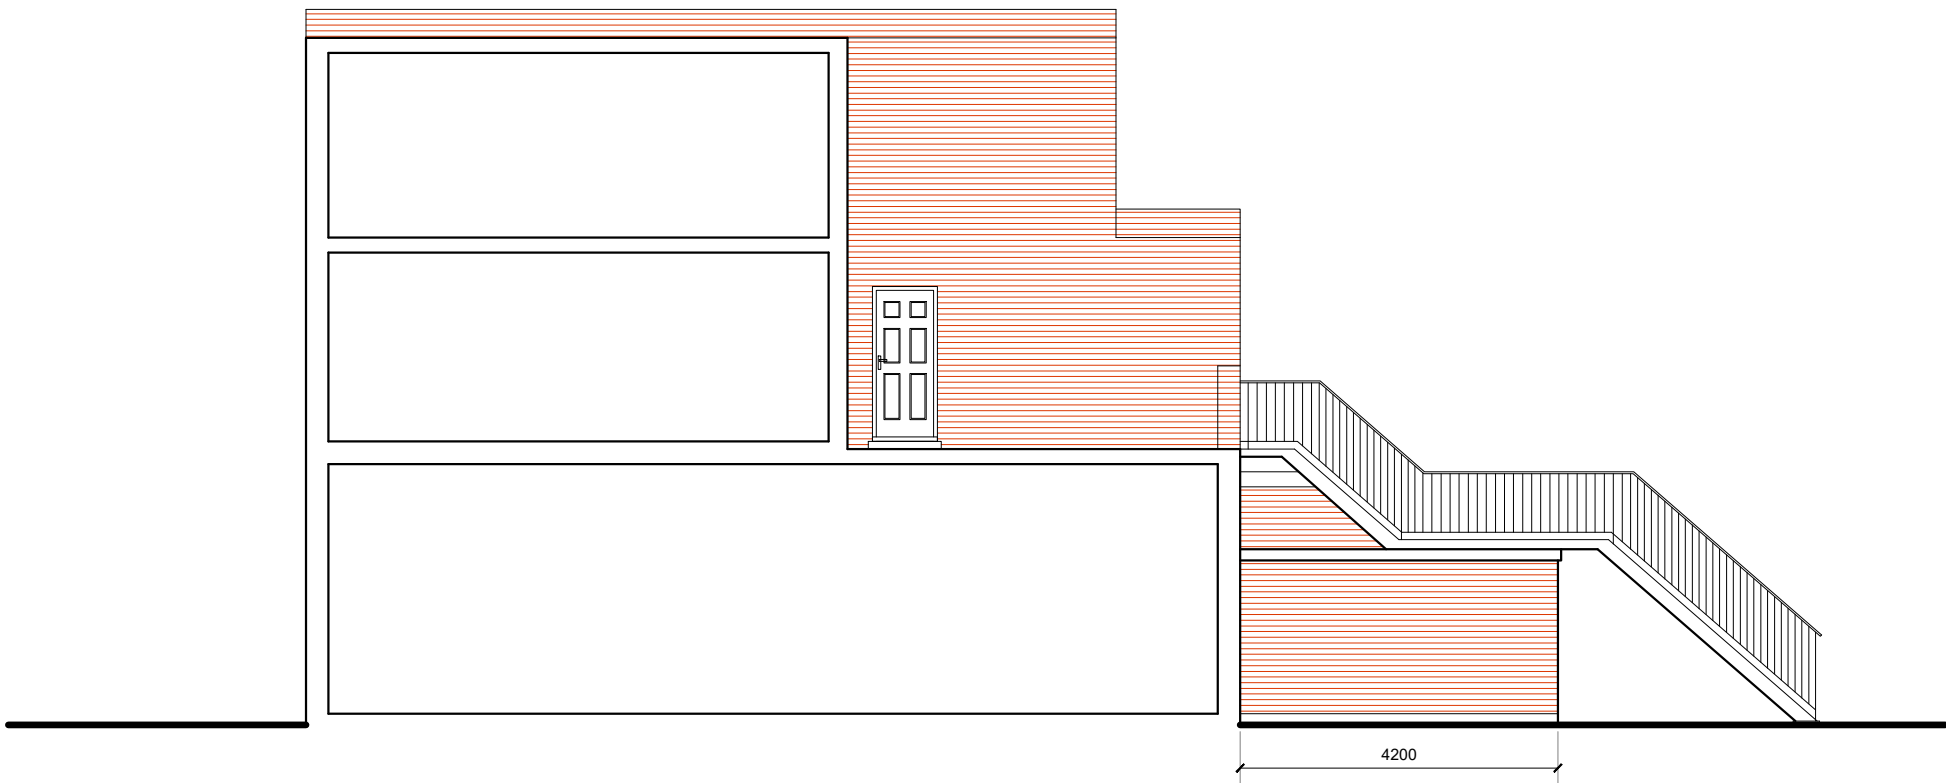

South West Elevation (Rear)



North West Elevation

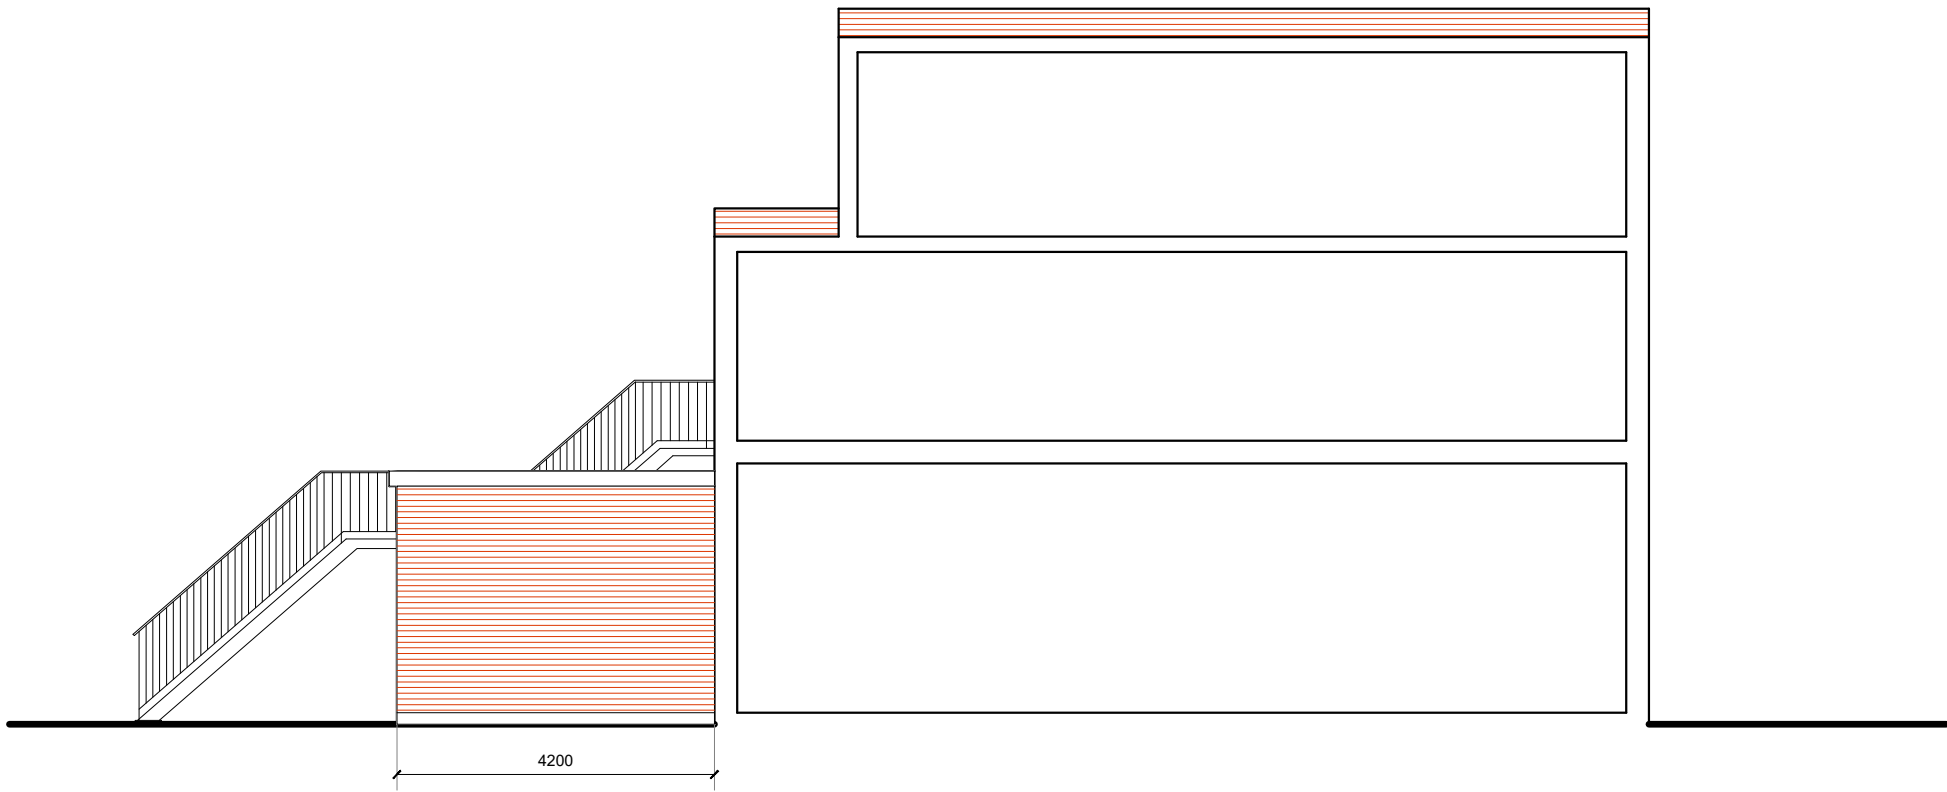

South East Elevation

PROPOSED ELEVATIONS

106 Victoria Rd, Ruislip HA4 0AL

Scale Bar

1:100 @ A2

0 1 2 3 4 5 6 7 8 9 10

Metres



THE GILLETT MACLEOD PARTNERSHIP
Chartered Architects & Town Planning Consultants
1 High Road Old Eastcote Pinner Middlesex HA5 2EW tel. 0208 868 1333

Drg. No. 24/3650/05 A
Scale 1:100
Date 30/09/24
Drawn by KH

REVISION	
A	
(C)	drawer