


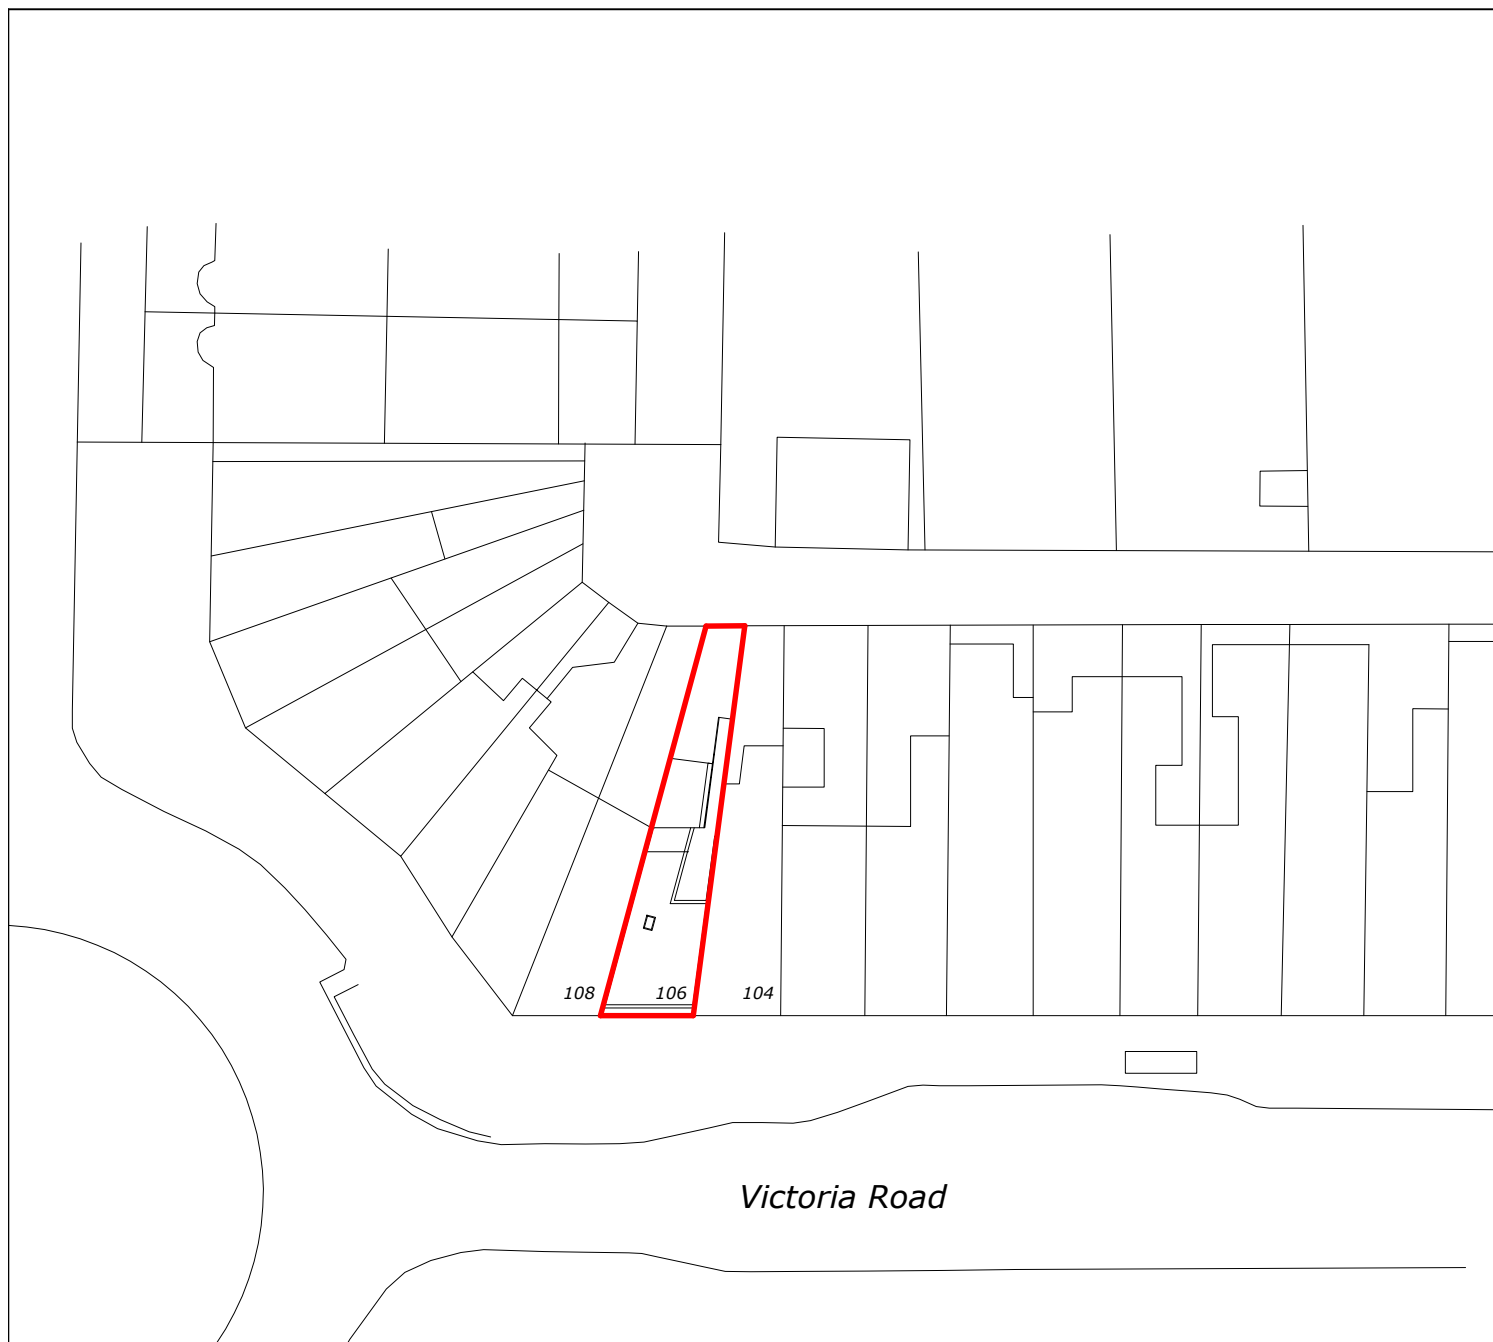

*Victoria Road*



PROPOSED  
SITE PLAN

Scale Bar  
0 1 2 3 4 5 6 7 8 9 10  
Metres

*106 Victoria Rd, Ruislip HA4 0AL*



THE GILLETT MACLEOD PARTNERSHIP  
Chartered Architects & Town Planning Consultants  
1 High Road Old Eastcote Pinner Middlesex HA5 2EW tel. 0208 868 1333

Drg. No. 24/3650/02  
Scale 1:500@A4  
Date 24/09/24  
Drawn by KH