


existing ground floor plan


1:50

NO MEASUREMENTS TO BE SCALED FROM THE
DRAWINGS AND ALL ACTUAL MEASUREMENTS
TO BE CHECKED & AGREED WITH CONTRACTOR
ON SITE AT THE TIME OF CONSTRUCTION

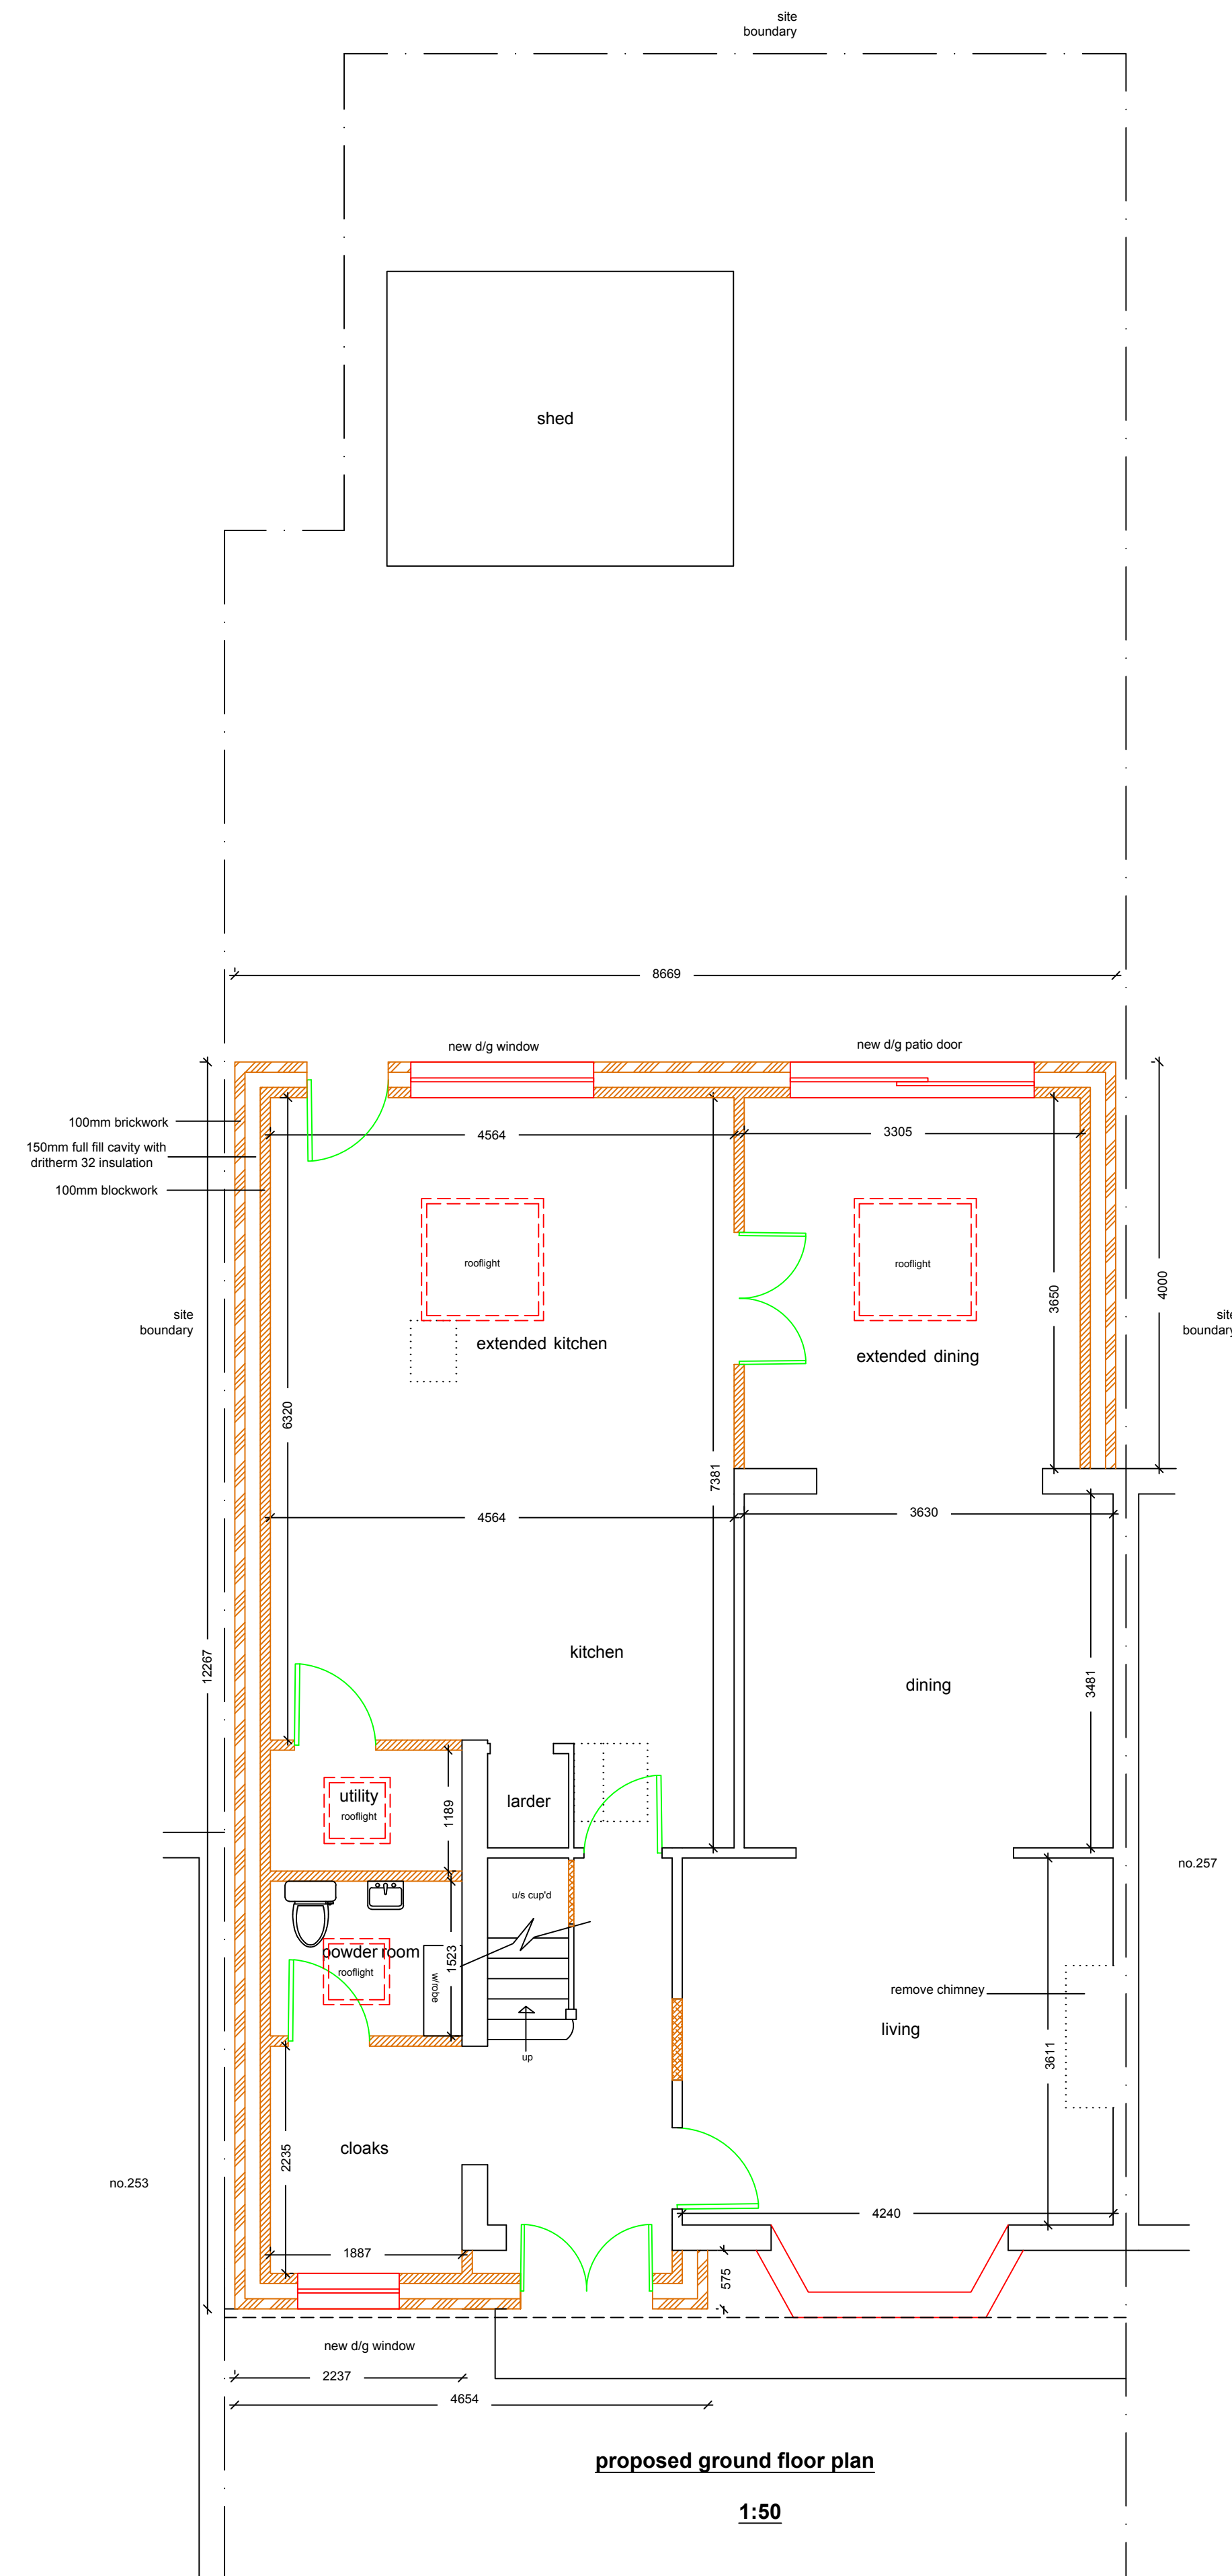

proposed ground floor plan

1:50

 

General Notes

	Drg. No. ZAN/0111/RESUB	
No.	Revision/Issue	Date

Firm Name and Address

Middlesex & Herts
7 Elgin Drive
Northwood
Middlesex
HA6 2YR
01923 826280

Project Name and Address

Mr and Mrs Abideen
255 West End Road
Ruislip
Middlesex
HA4 6QR

Project single storey rear/side extension	Sheet
Date 12-04-25	01
Scale 1:50	