





Existing Front Elevation (North)

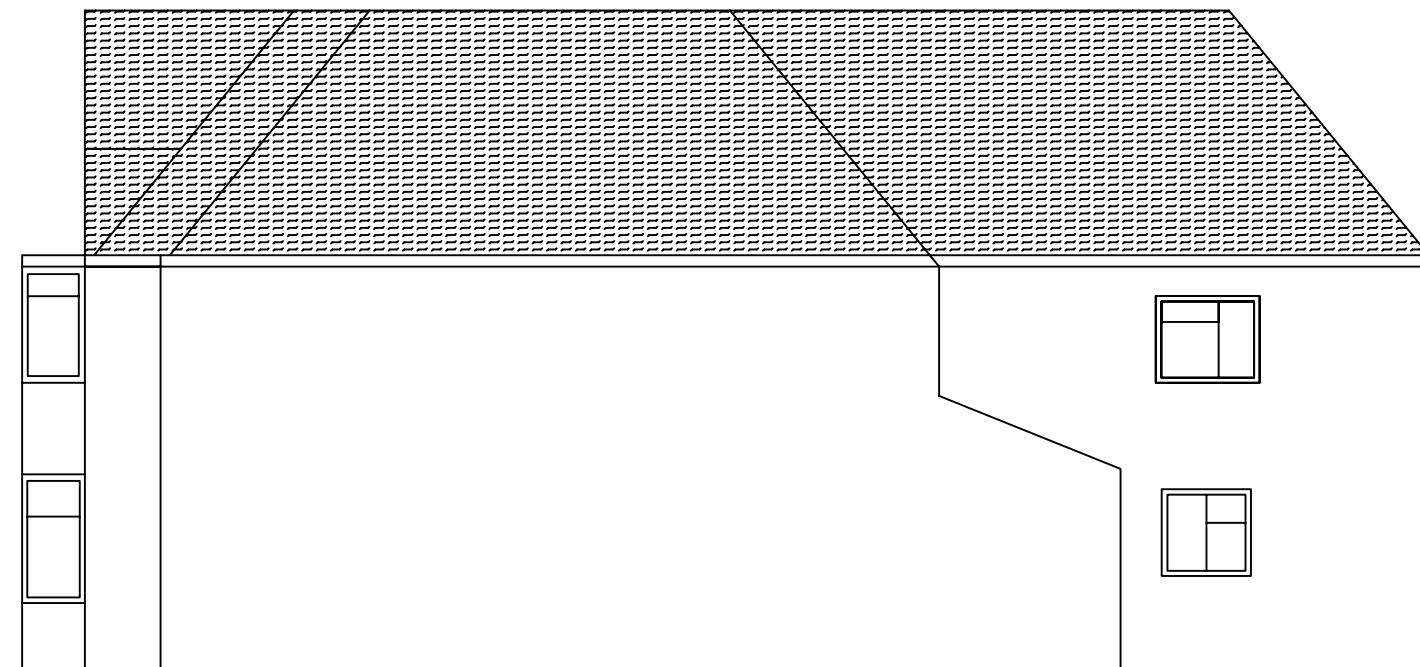


Existing Side Elevation (West)

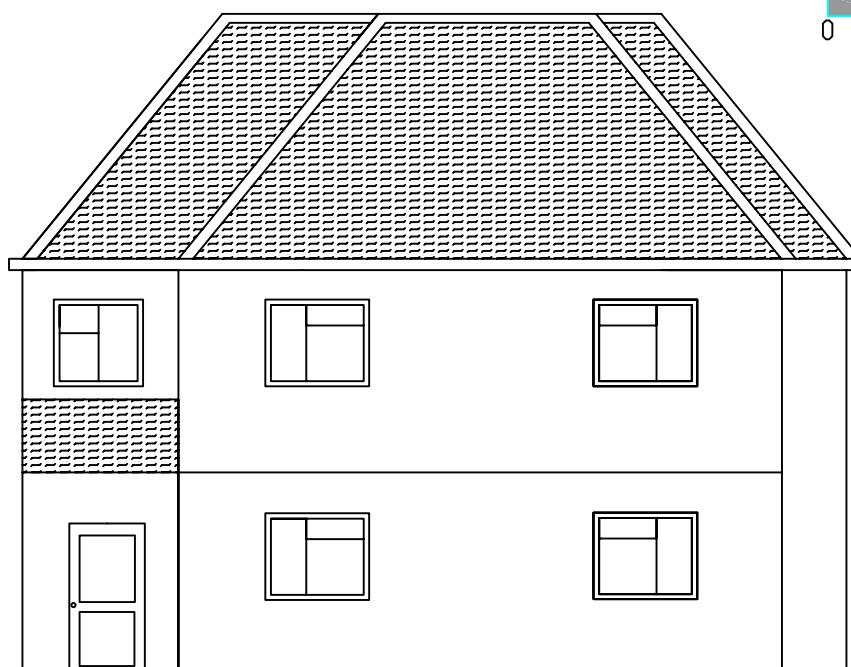

Existing Rear Elevation (South)

0 1m 2m 3m 4m 5m

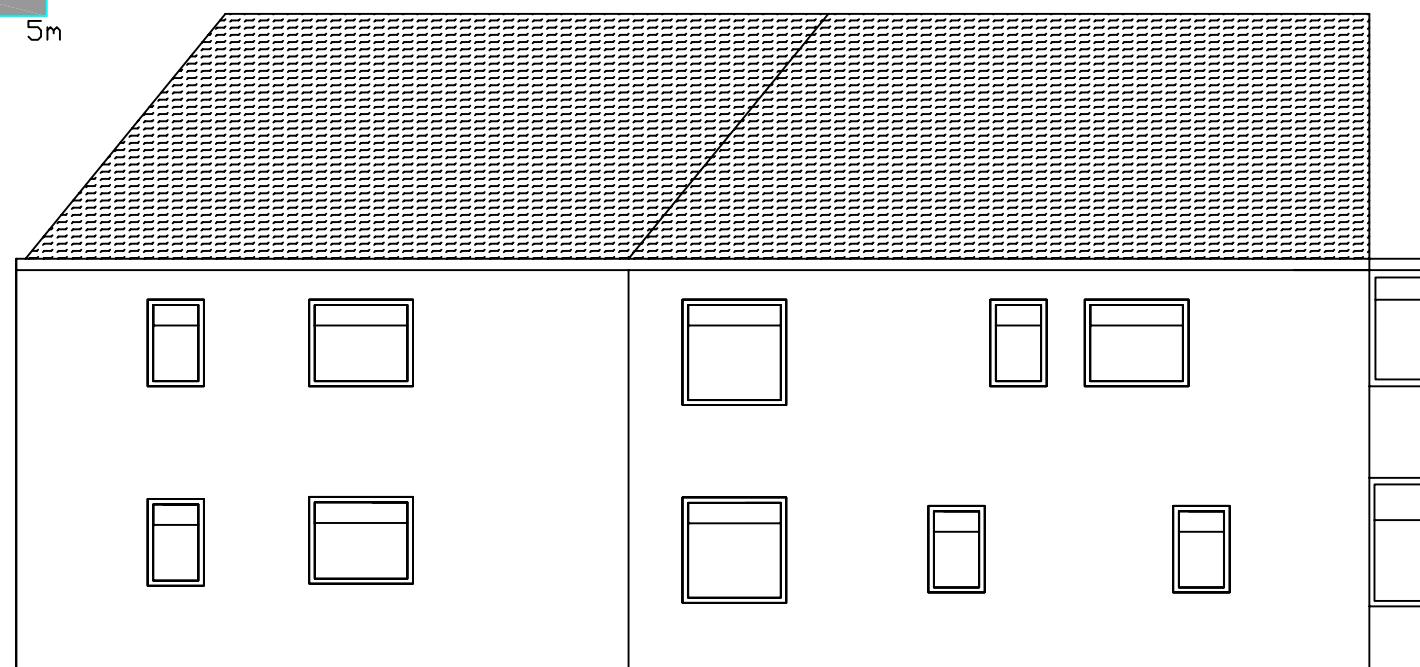

Existing Side Elevation (East)

Project:  
62 The Greenway, Uxbridge, UB8 2PL


Title:  
Existing Elevations

Drawing No:  
TG/2022/01


Date: 16/04/22	Scale: 1:100 @ A3	Rev: -
Job Ref: -	Drawn: BC	Checked: BC




Proposed Front Elevation (North)

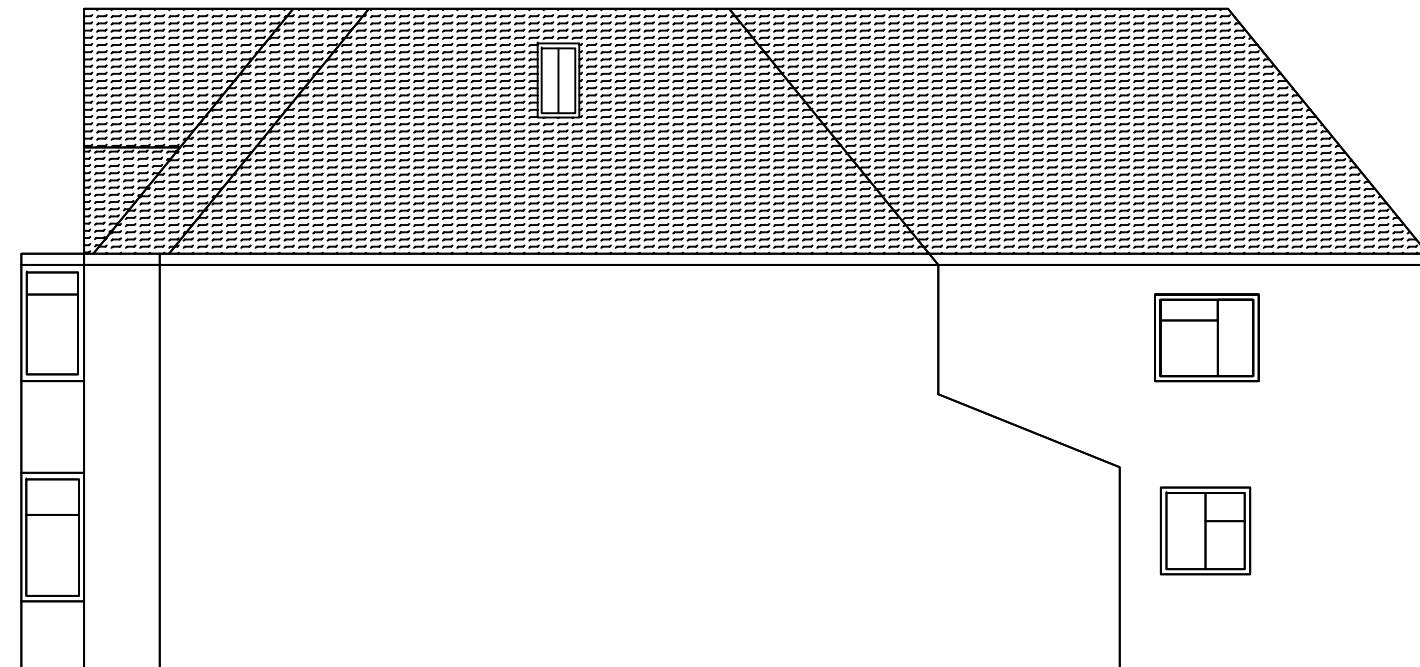

Proposed Side Elevation (West)

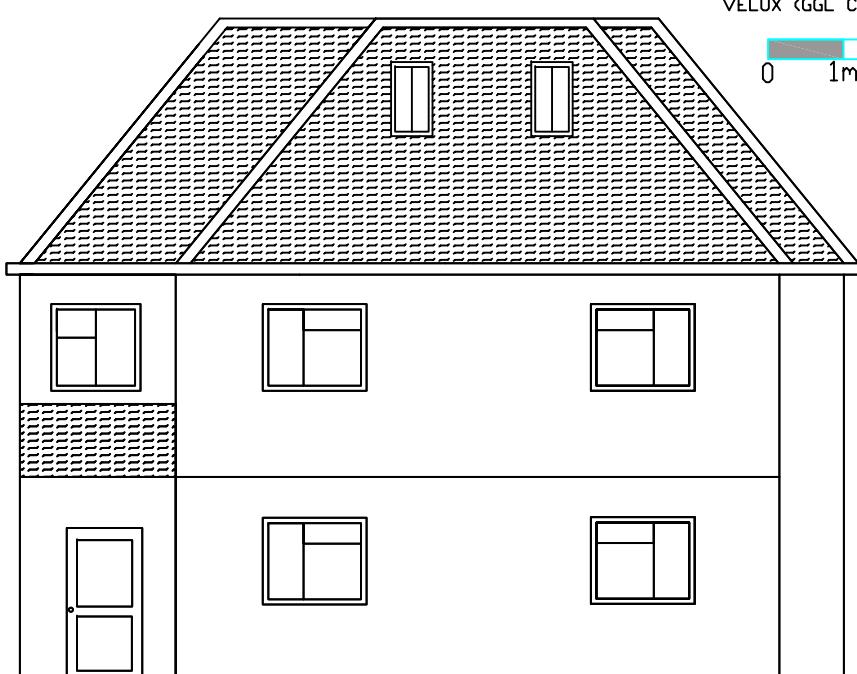

Proposed Rear Elevation (South)


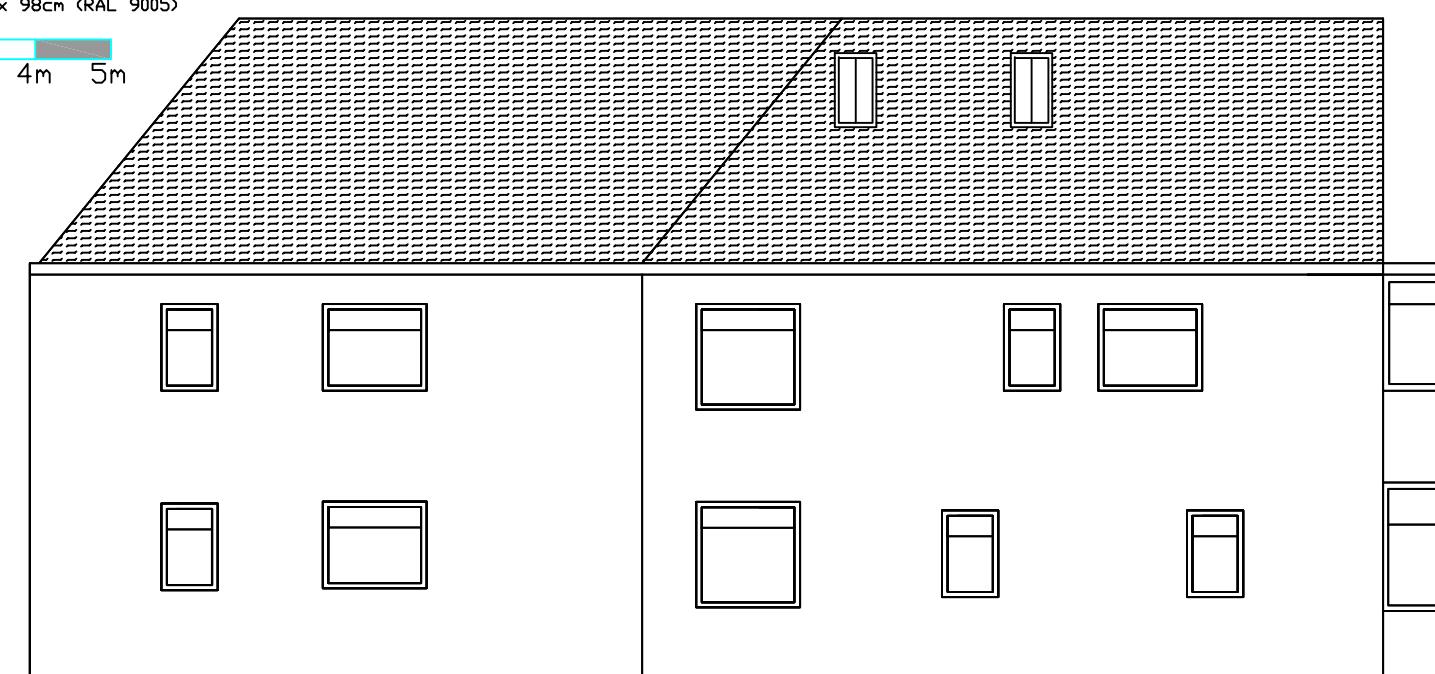


Proposed Side Elevation (East)

\*Conservation Rooflights (Centre Pivot)  
VELUX (GGL CK04 2570H) 55cm x 98cm (RAL 9005)



0 1m 2m 3m 4m 5m


						Project: 62 The Greenway, Uxbridge, UB8 2PL
						Title: Proposed Elevations
						Drawing No: TG/2022/02
Date: 16/04/22	Scale: 1:100 @ A3	Rev: -				
Job Ref: -	Drawn: BC	Checked: BC				

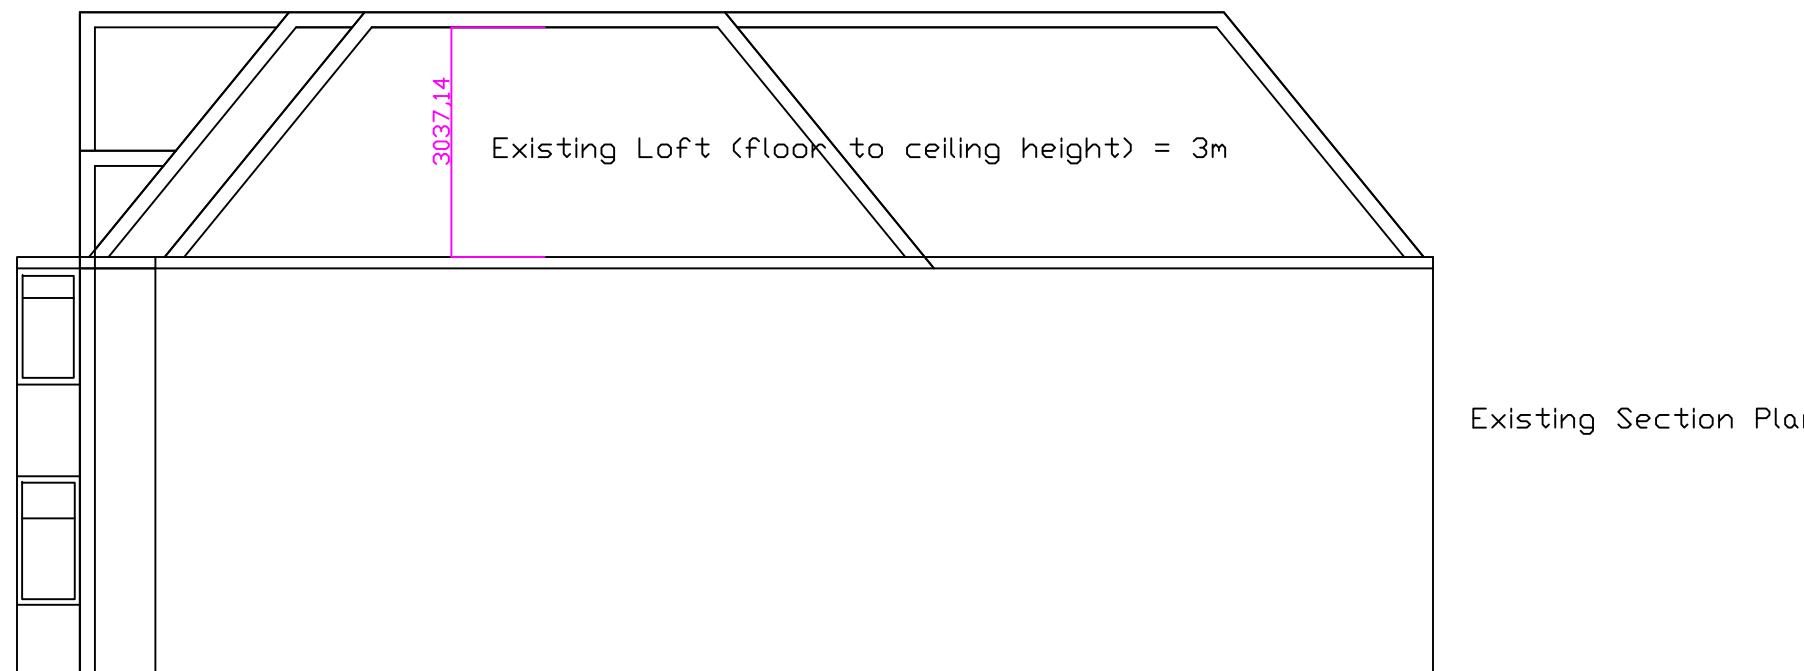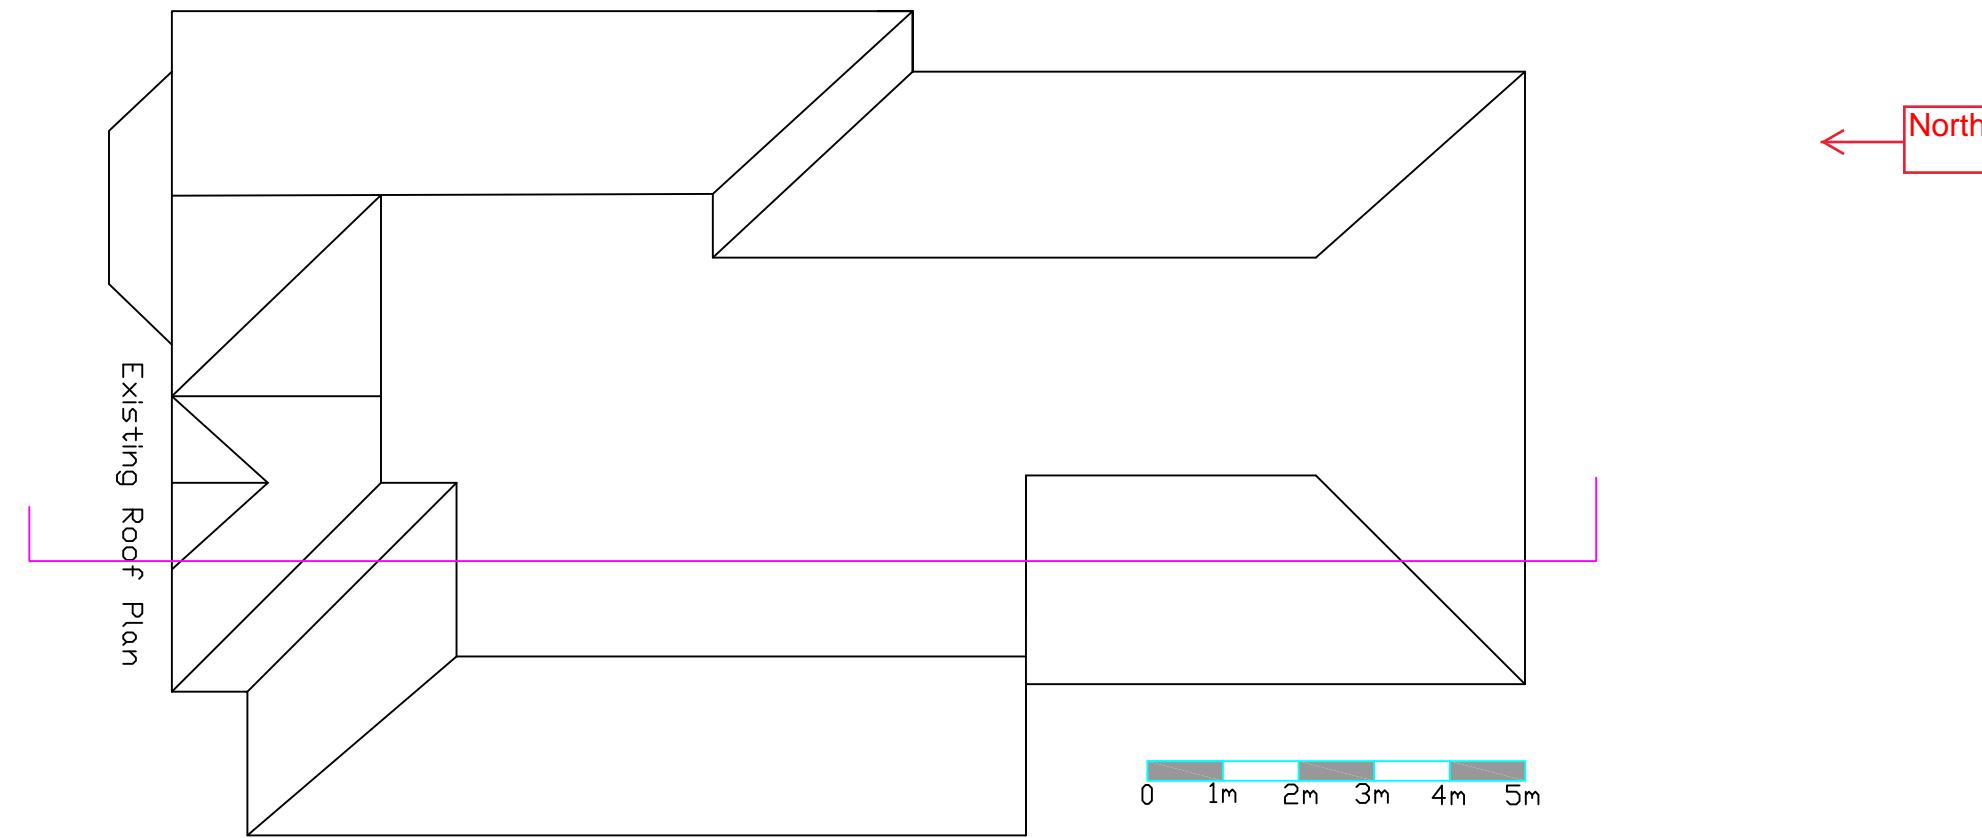


Date: 16/04/22 Scale: 1:100@A3 Rev: -  
Job Ref: - Drawn: BC Checked: BC

Project: 62 The Greenway, Uxbridge, UB8 2PL  
Title: Existing Section Plan  
Drawing No: TG/2022/03

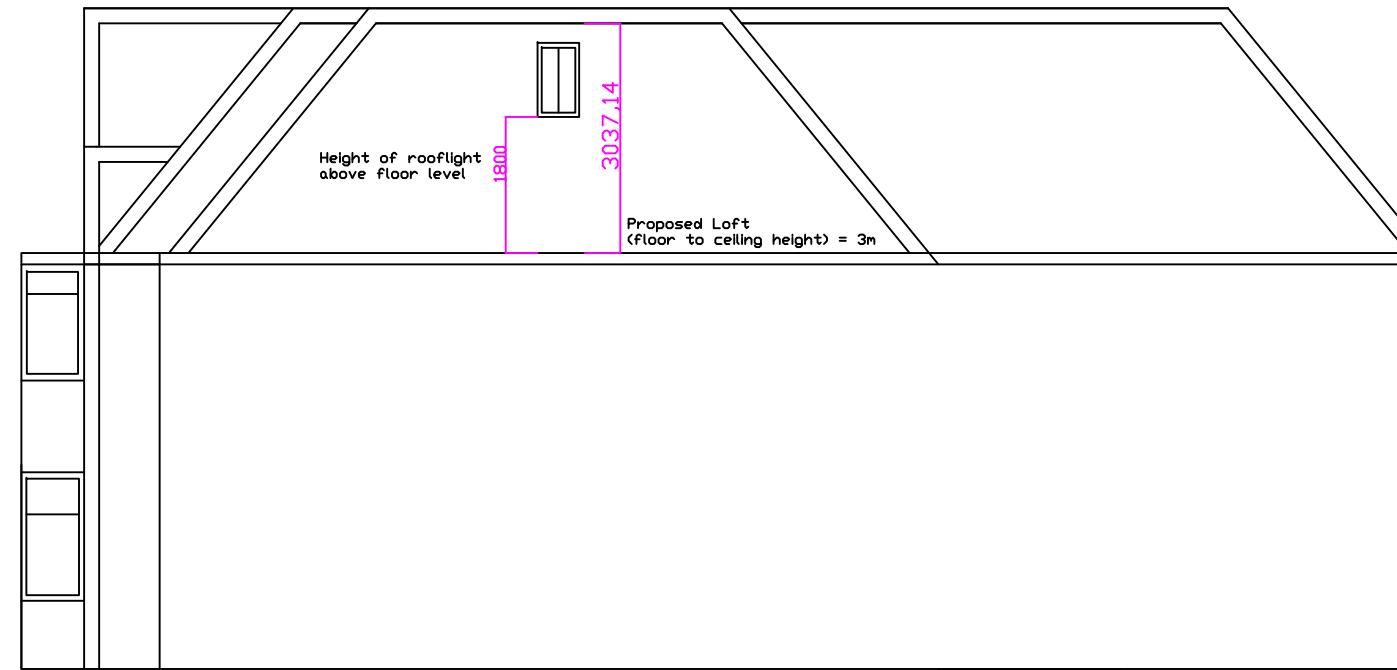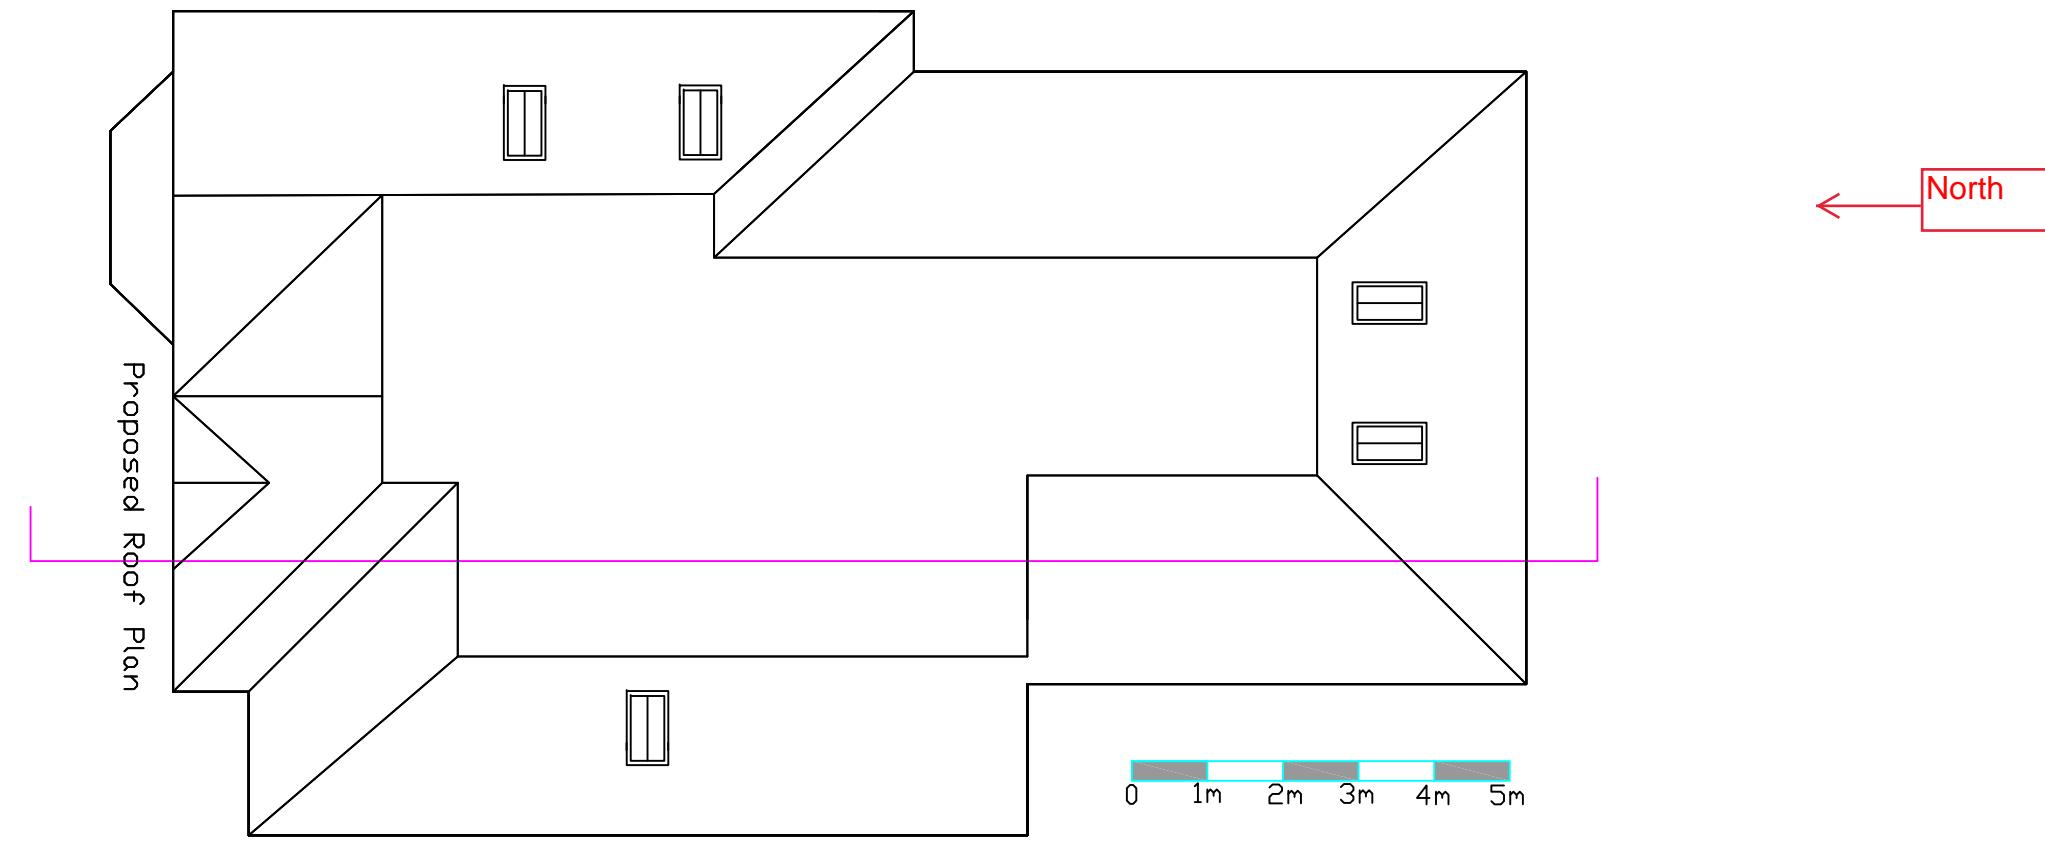


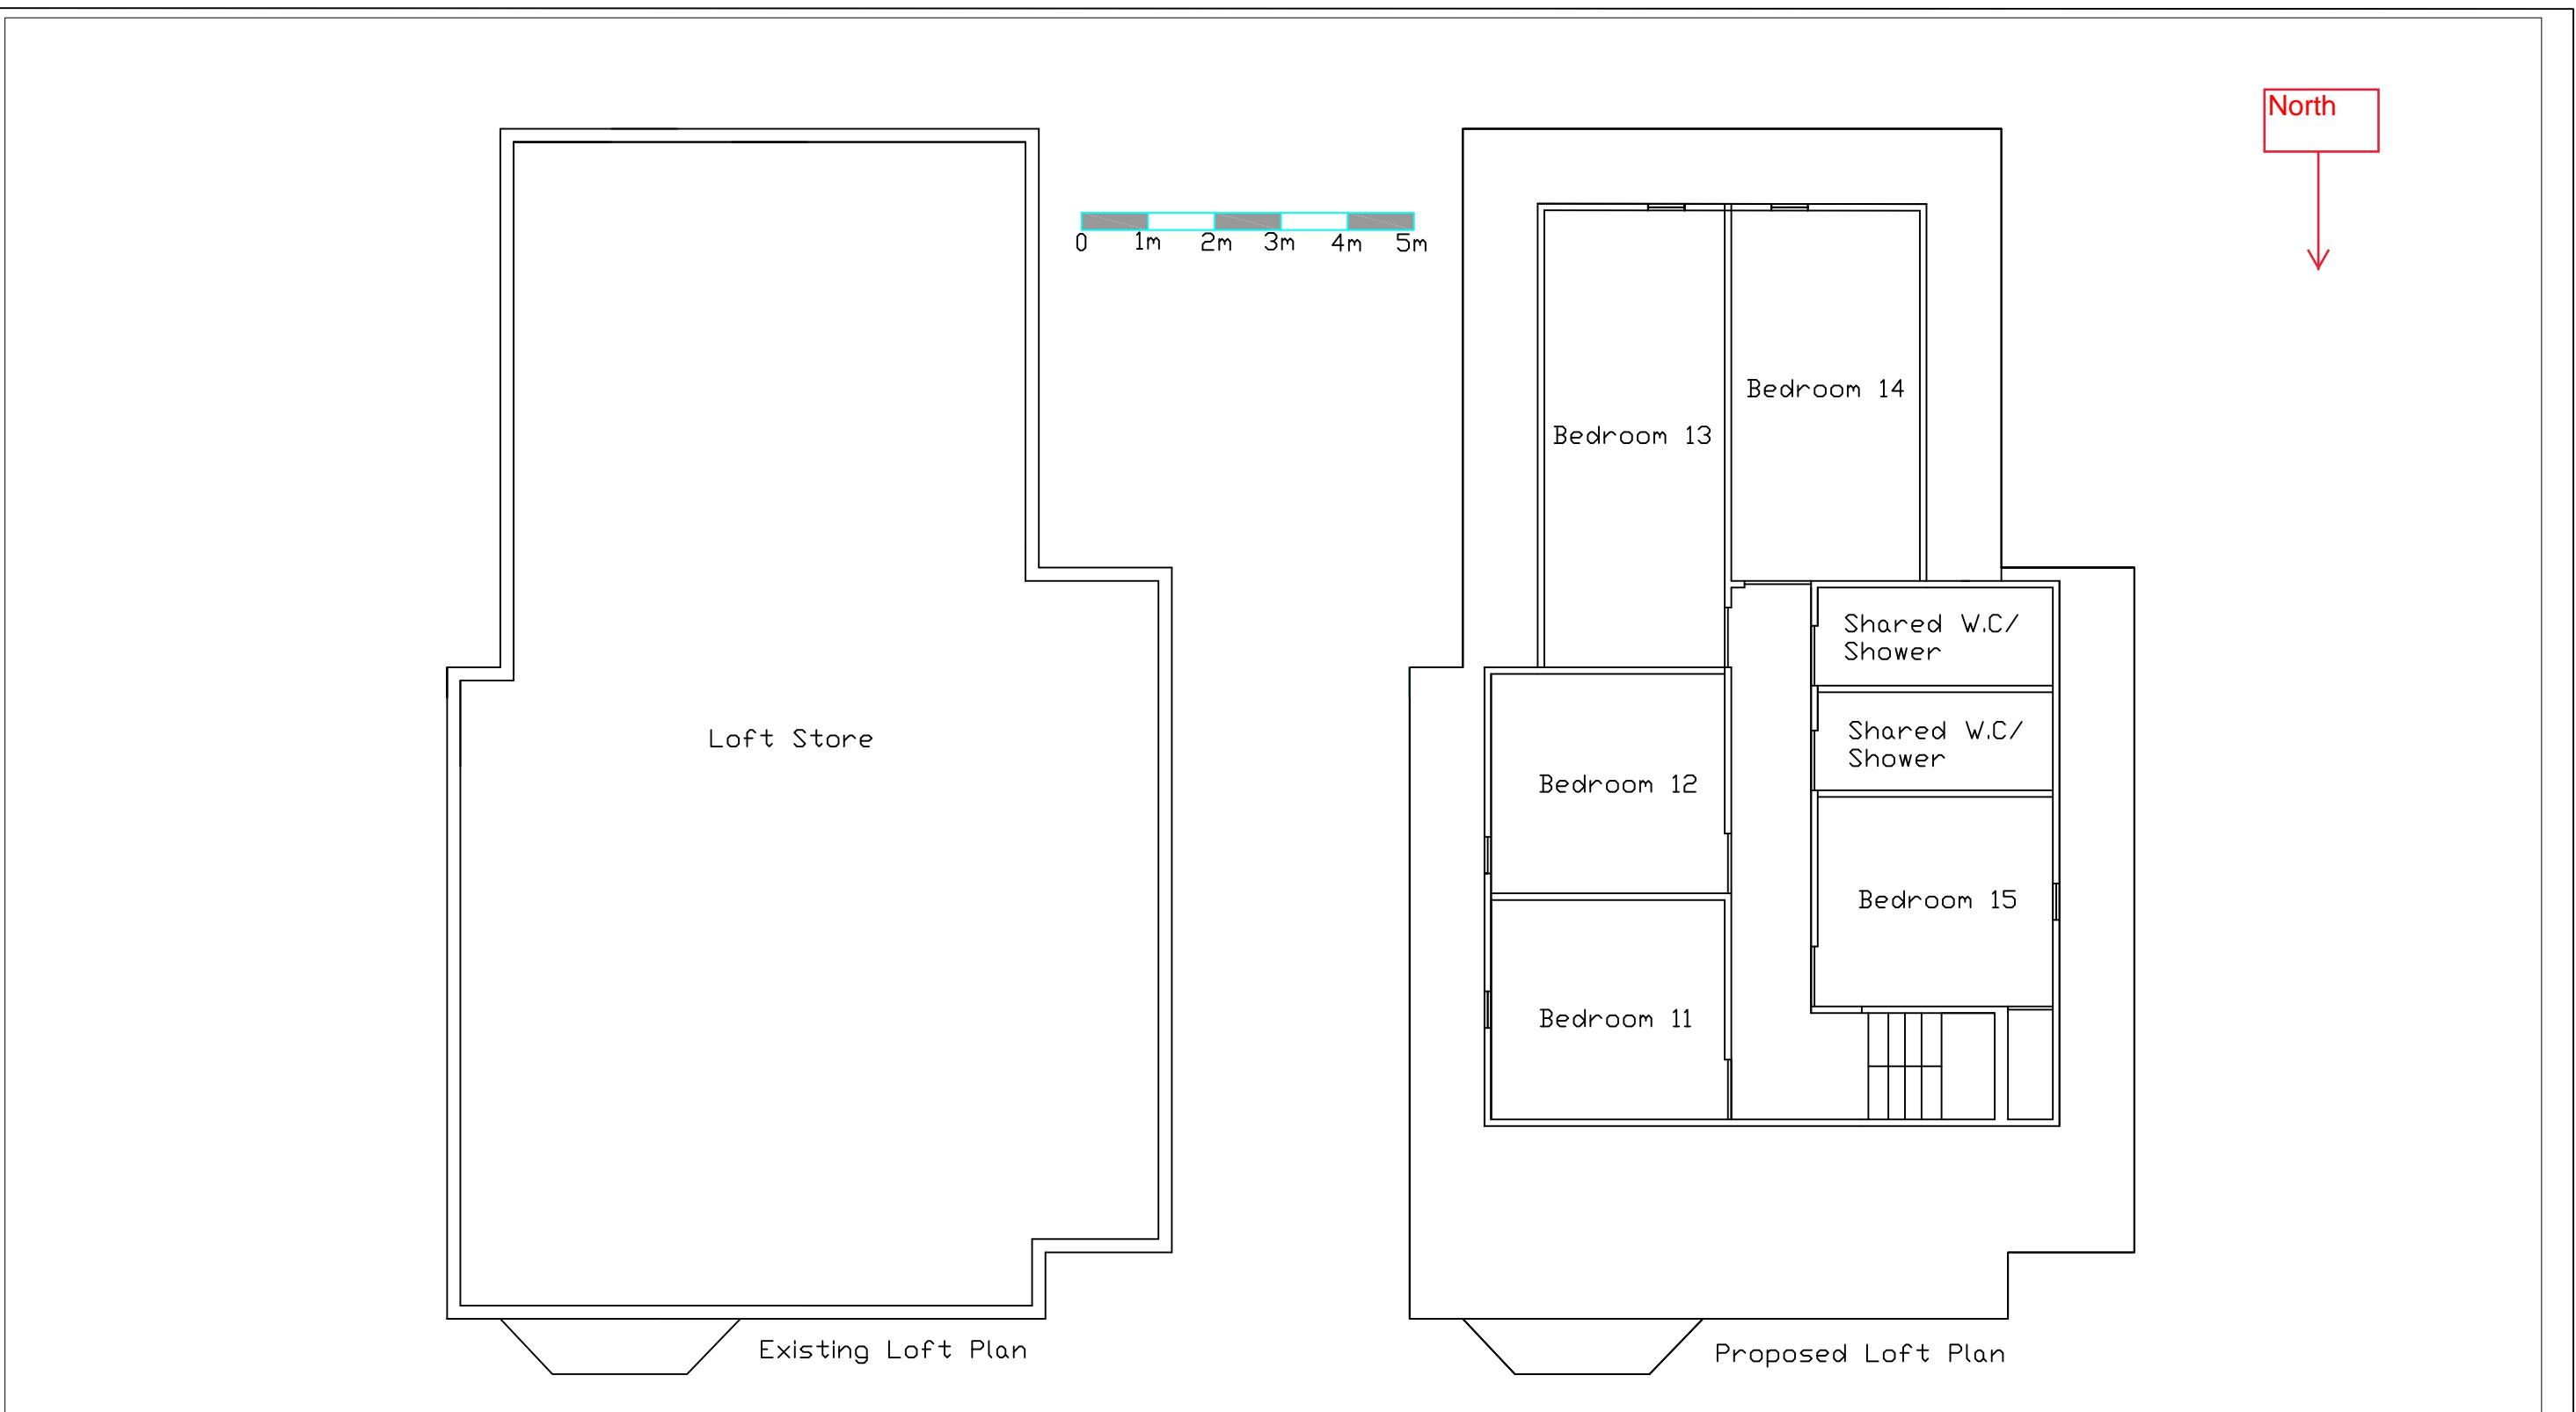

			Project: 62 The Greenway, Uxbridge, UB8 2PL
			Title: Existing and Proposed Loft Plan
			Drawing No: TG/2022/05
Date: 16/04/22	Scale: 1:100 @ A3	Rev: -	
Job Ref: -	Drawn: BC	Checked: BC	

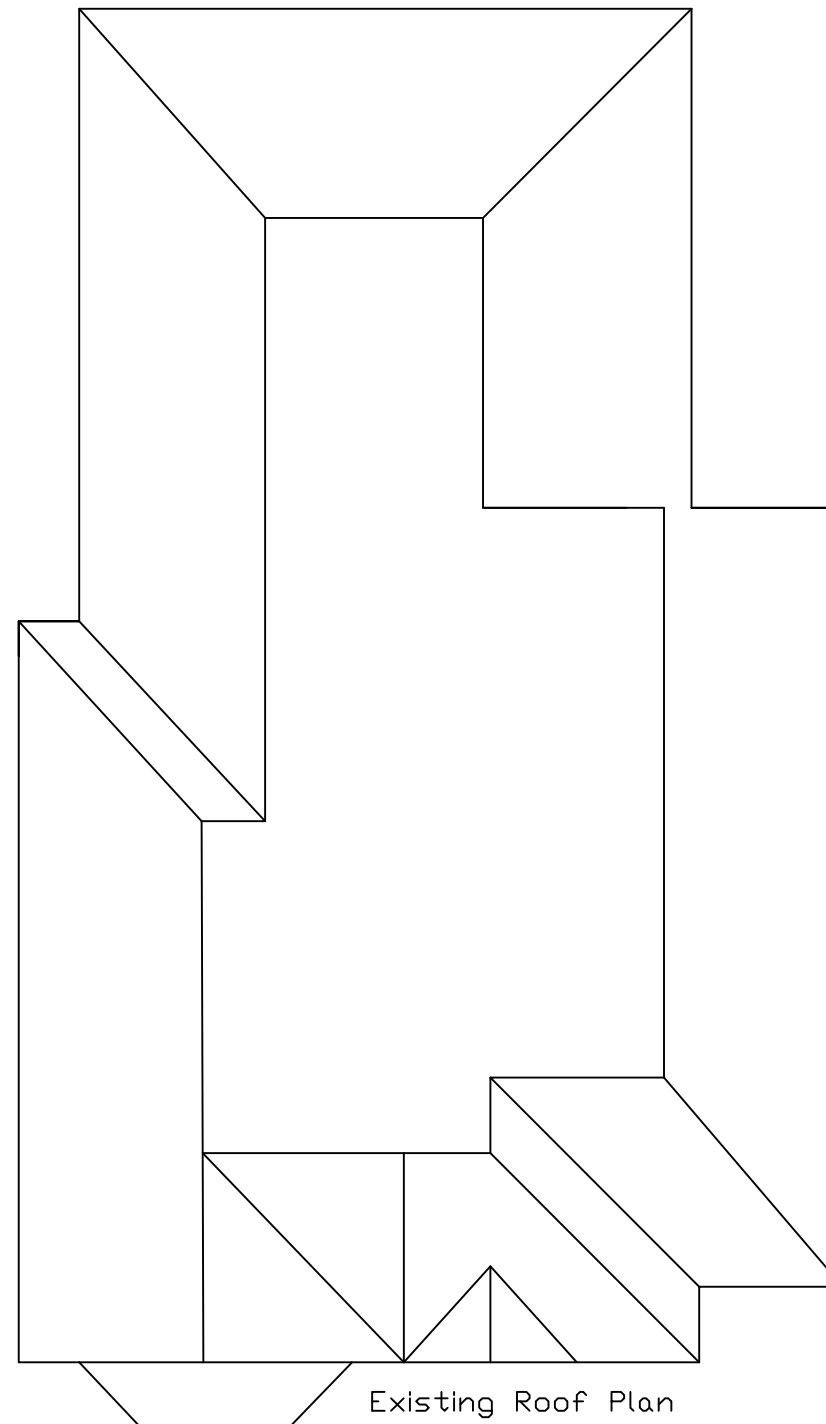

0 1m 2m 3m 4m 5m

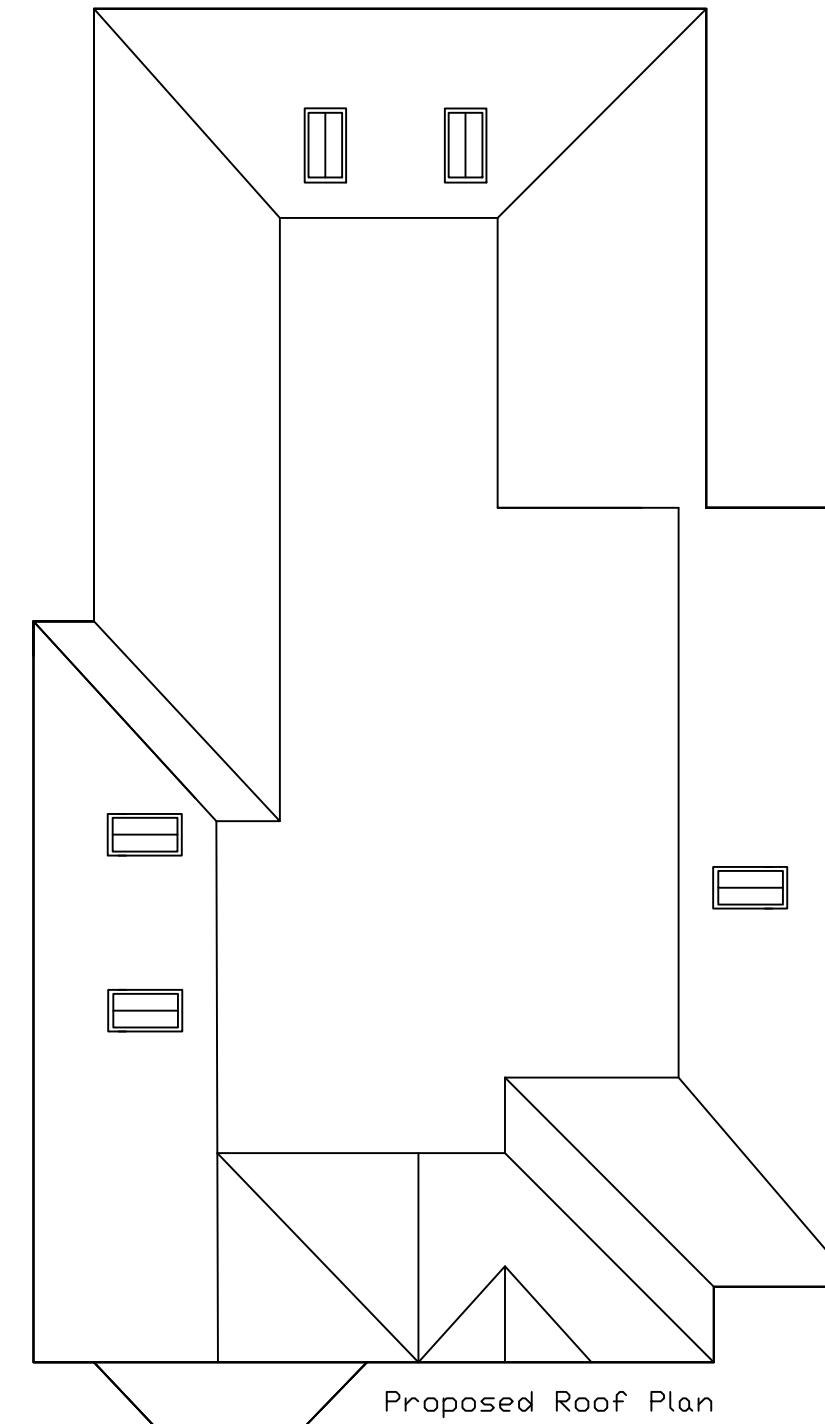

Project:

62 The Greenway, Uxbridge, UB8 2PL

Title:


Existing and Proposed Roof Plan

Drawing No:


TG/2022/07

Date: 16/04/22 Scale: 1:100@A3 Rev: -

Job Ref: - Drawn: BC Checked: BC

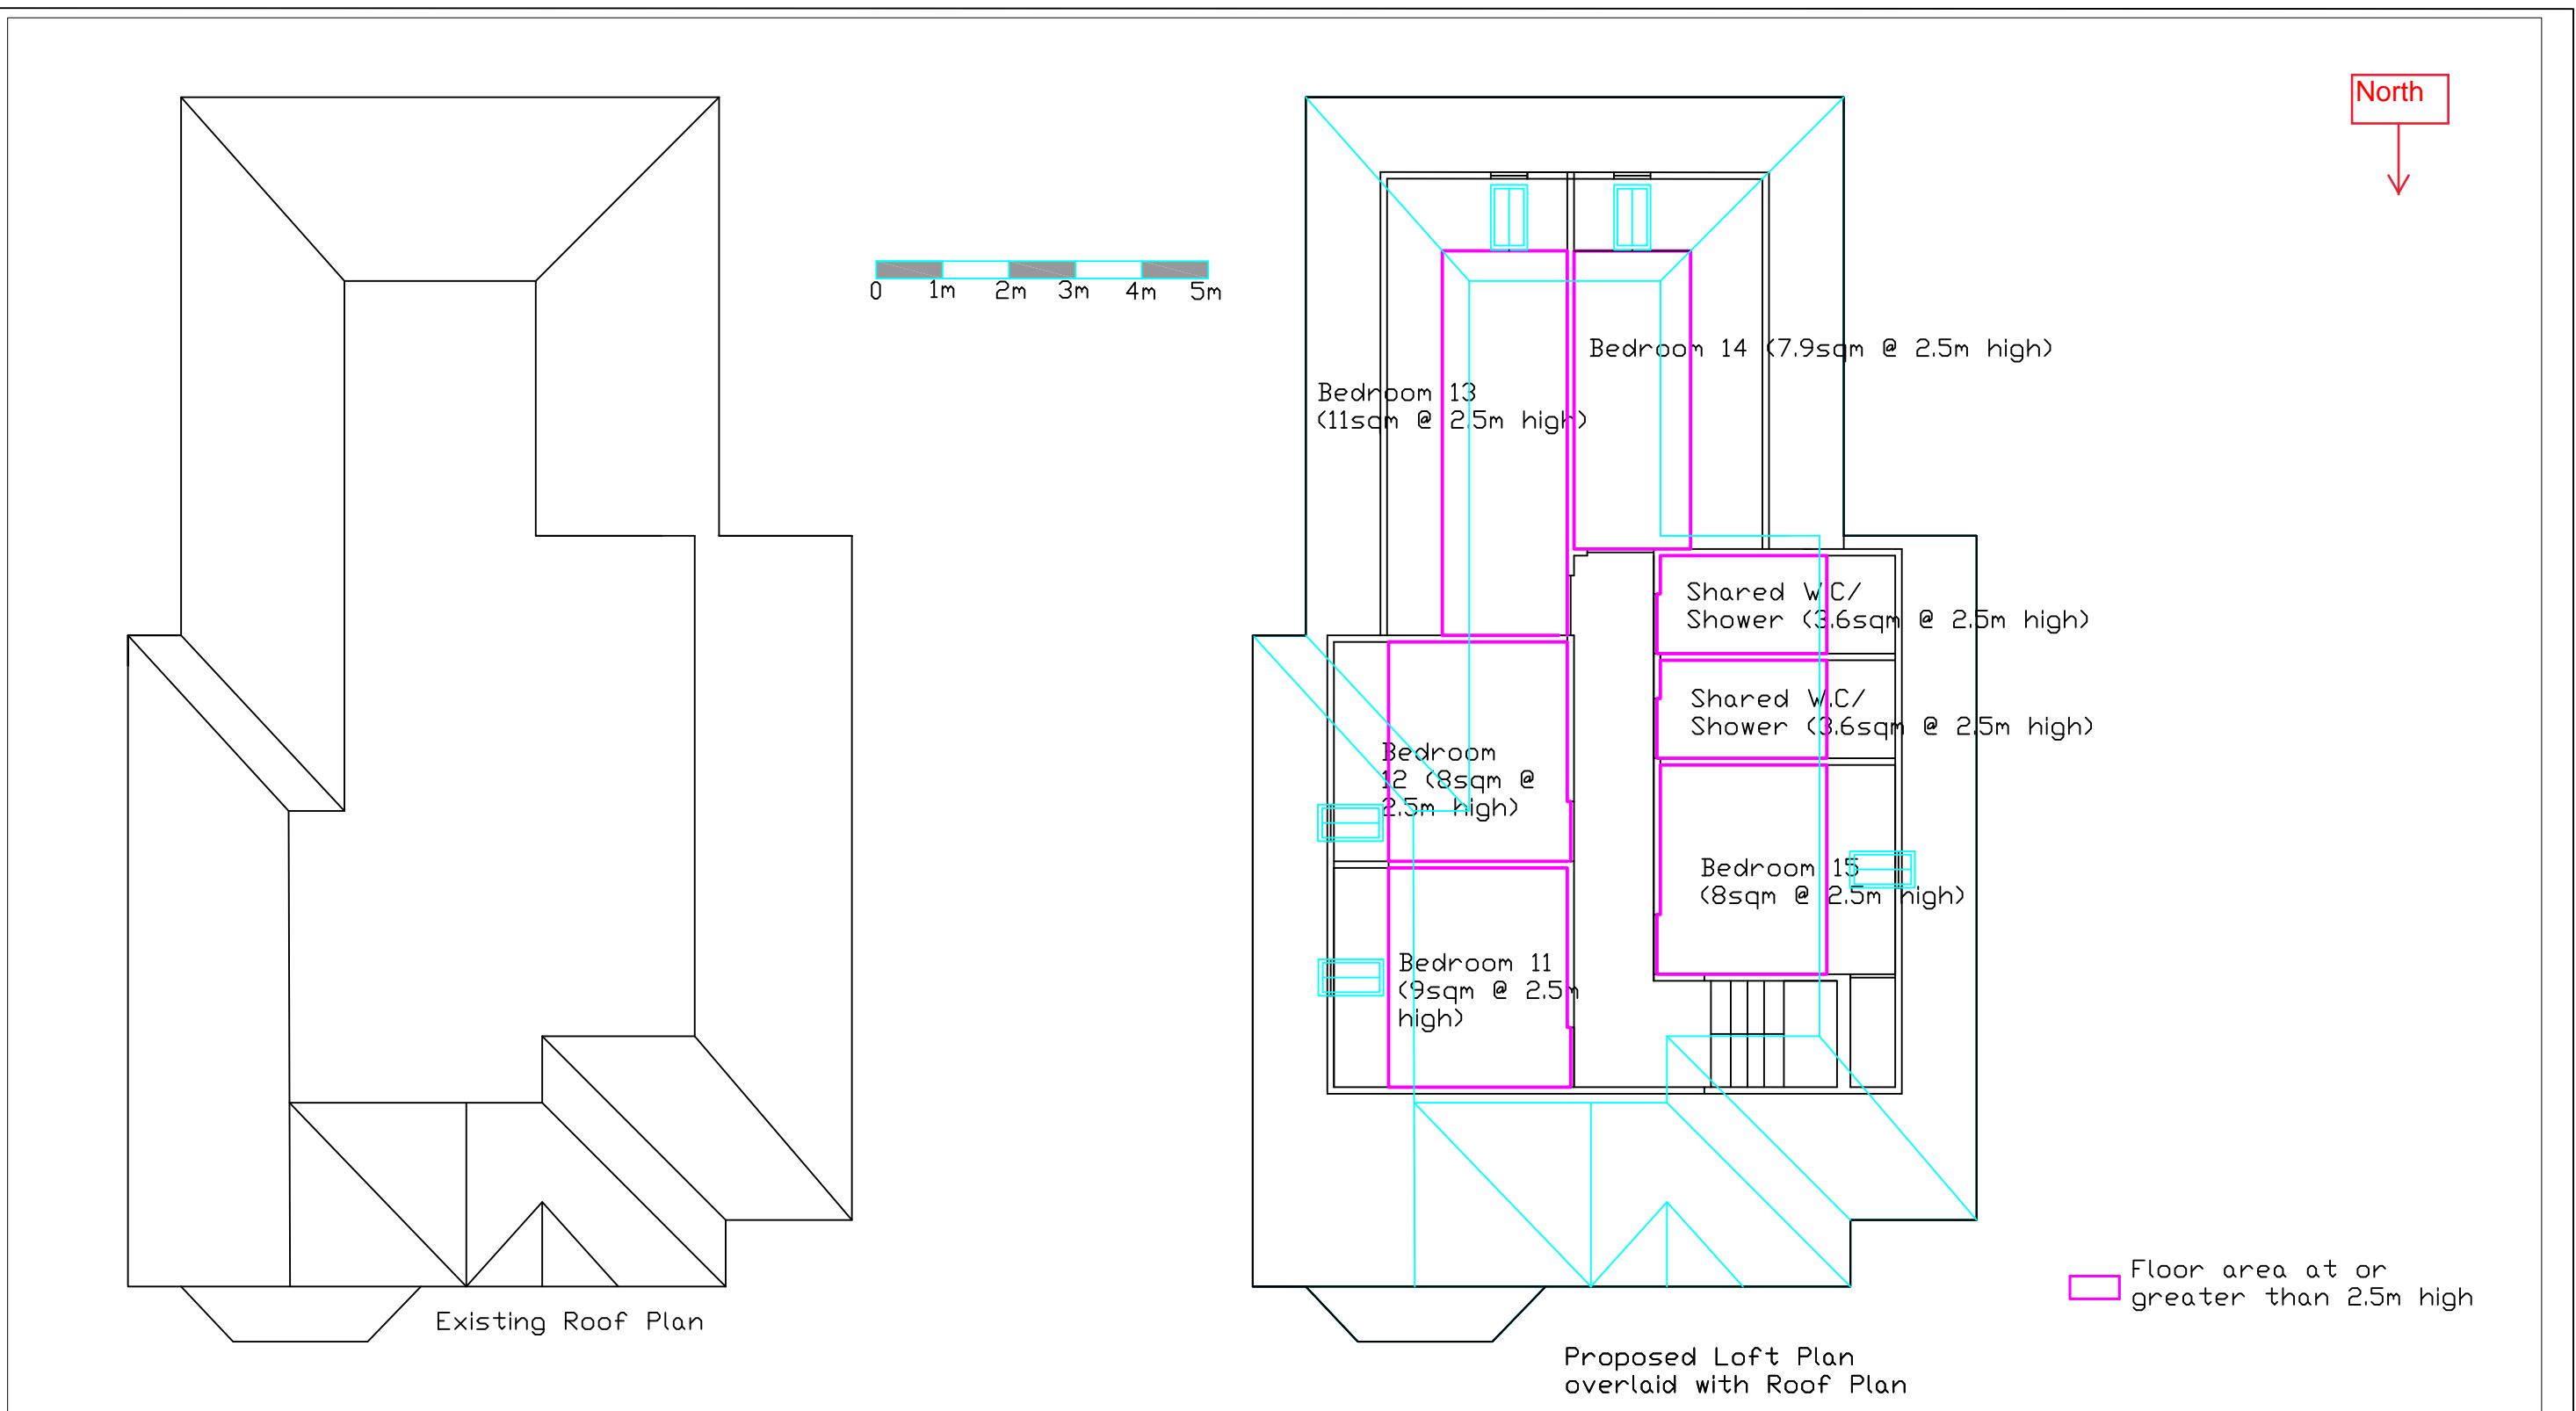


			Project: 62 The Greenway, Uxbridge, UB8 2PL		
			Title: Existing and Proposed Roof Plan Overlay		
			Drawing No: TG/2022/06		
Date: 16/04/22	Scale: 1:100 @ A3	Rev: -			
Job Ref: -	Drawn: BC	Checked: BC			

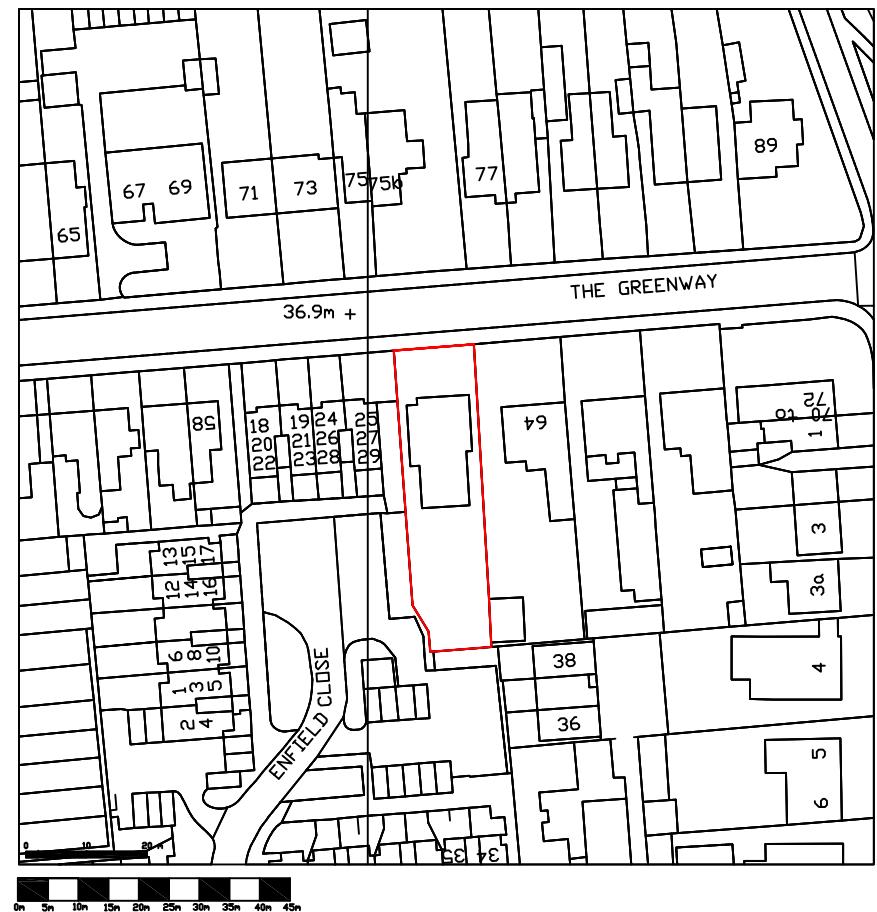

		Project: 62 The Greenway, Uxbridge, UB8 2PL		
		Title: Site Location Plan		
Date: 16/04/2021	Scale: 1:1250@A3	Rev: -	Drawing No: TG/2022/08	
Job Ref: -	Drawn: -	Checked: -		



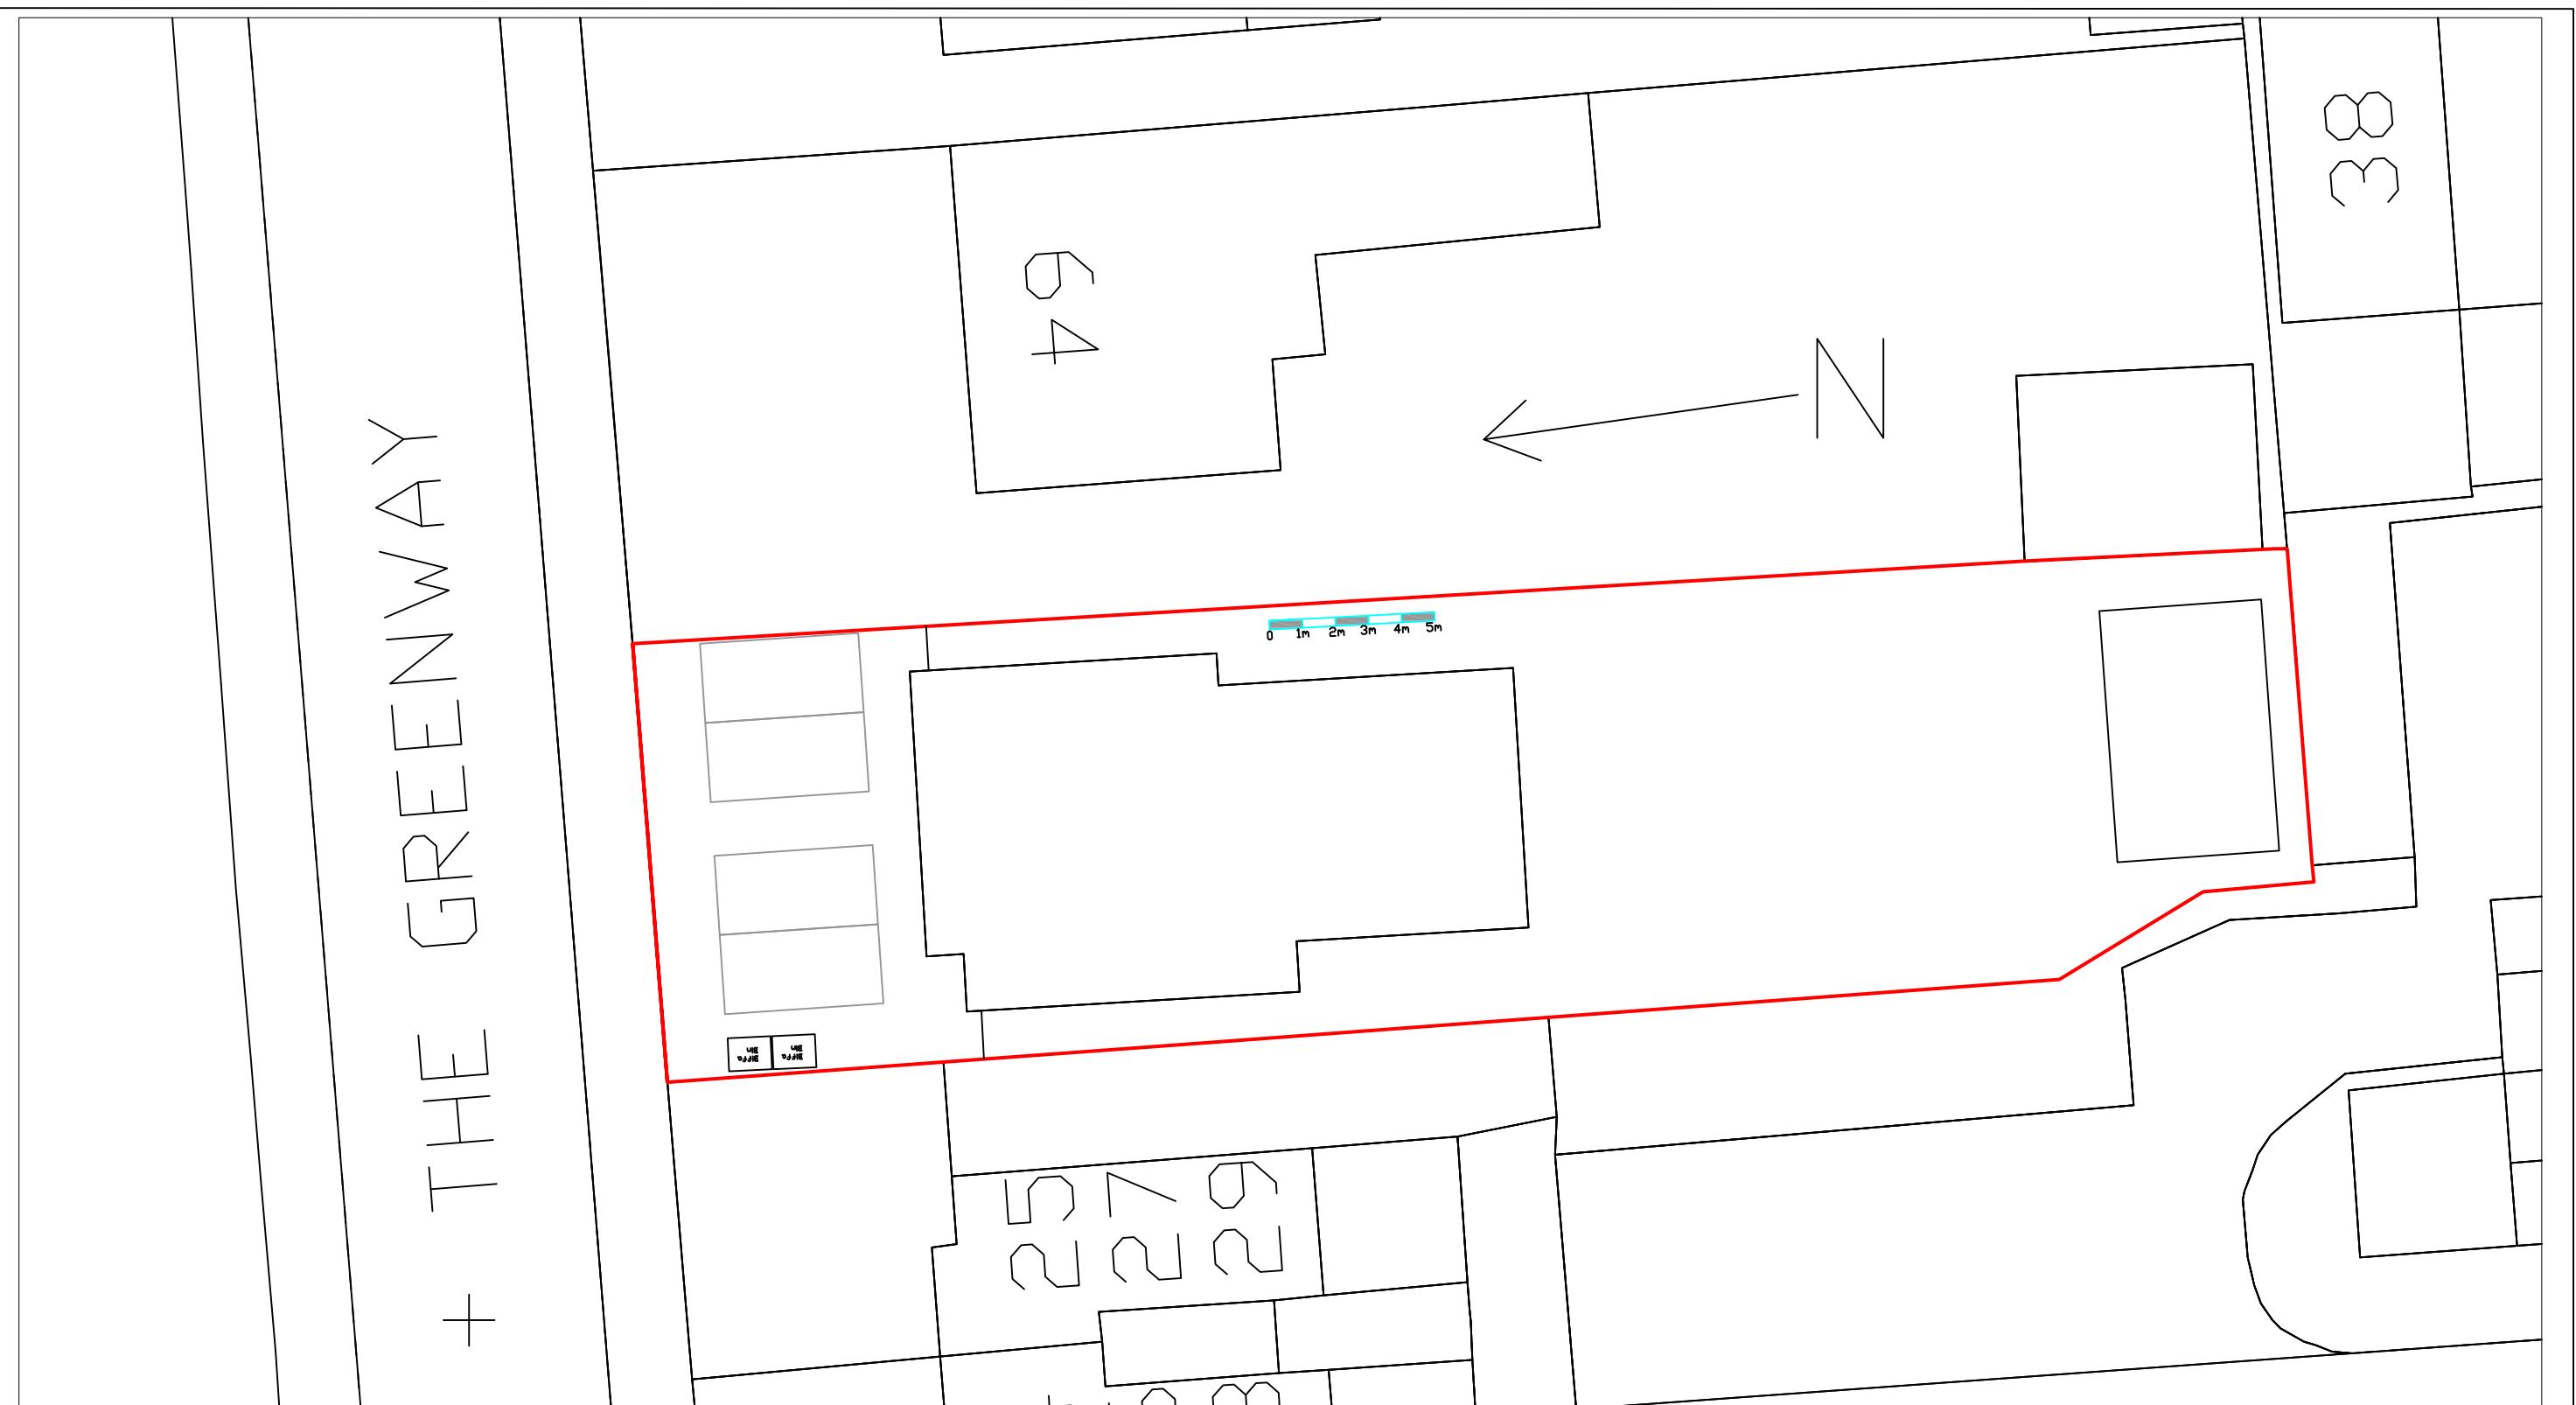


Project: 62 The Greenway, Uxbridge, UB8 2PL

Project:

## Existing Site Layout Plan

Drawing No:  
TG/2022/10

Date: 16/04/22 Scale: 1:200@A3 Rev: -  
Job Ref: - Drawn: BC Checked: B

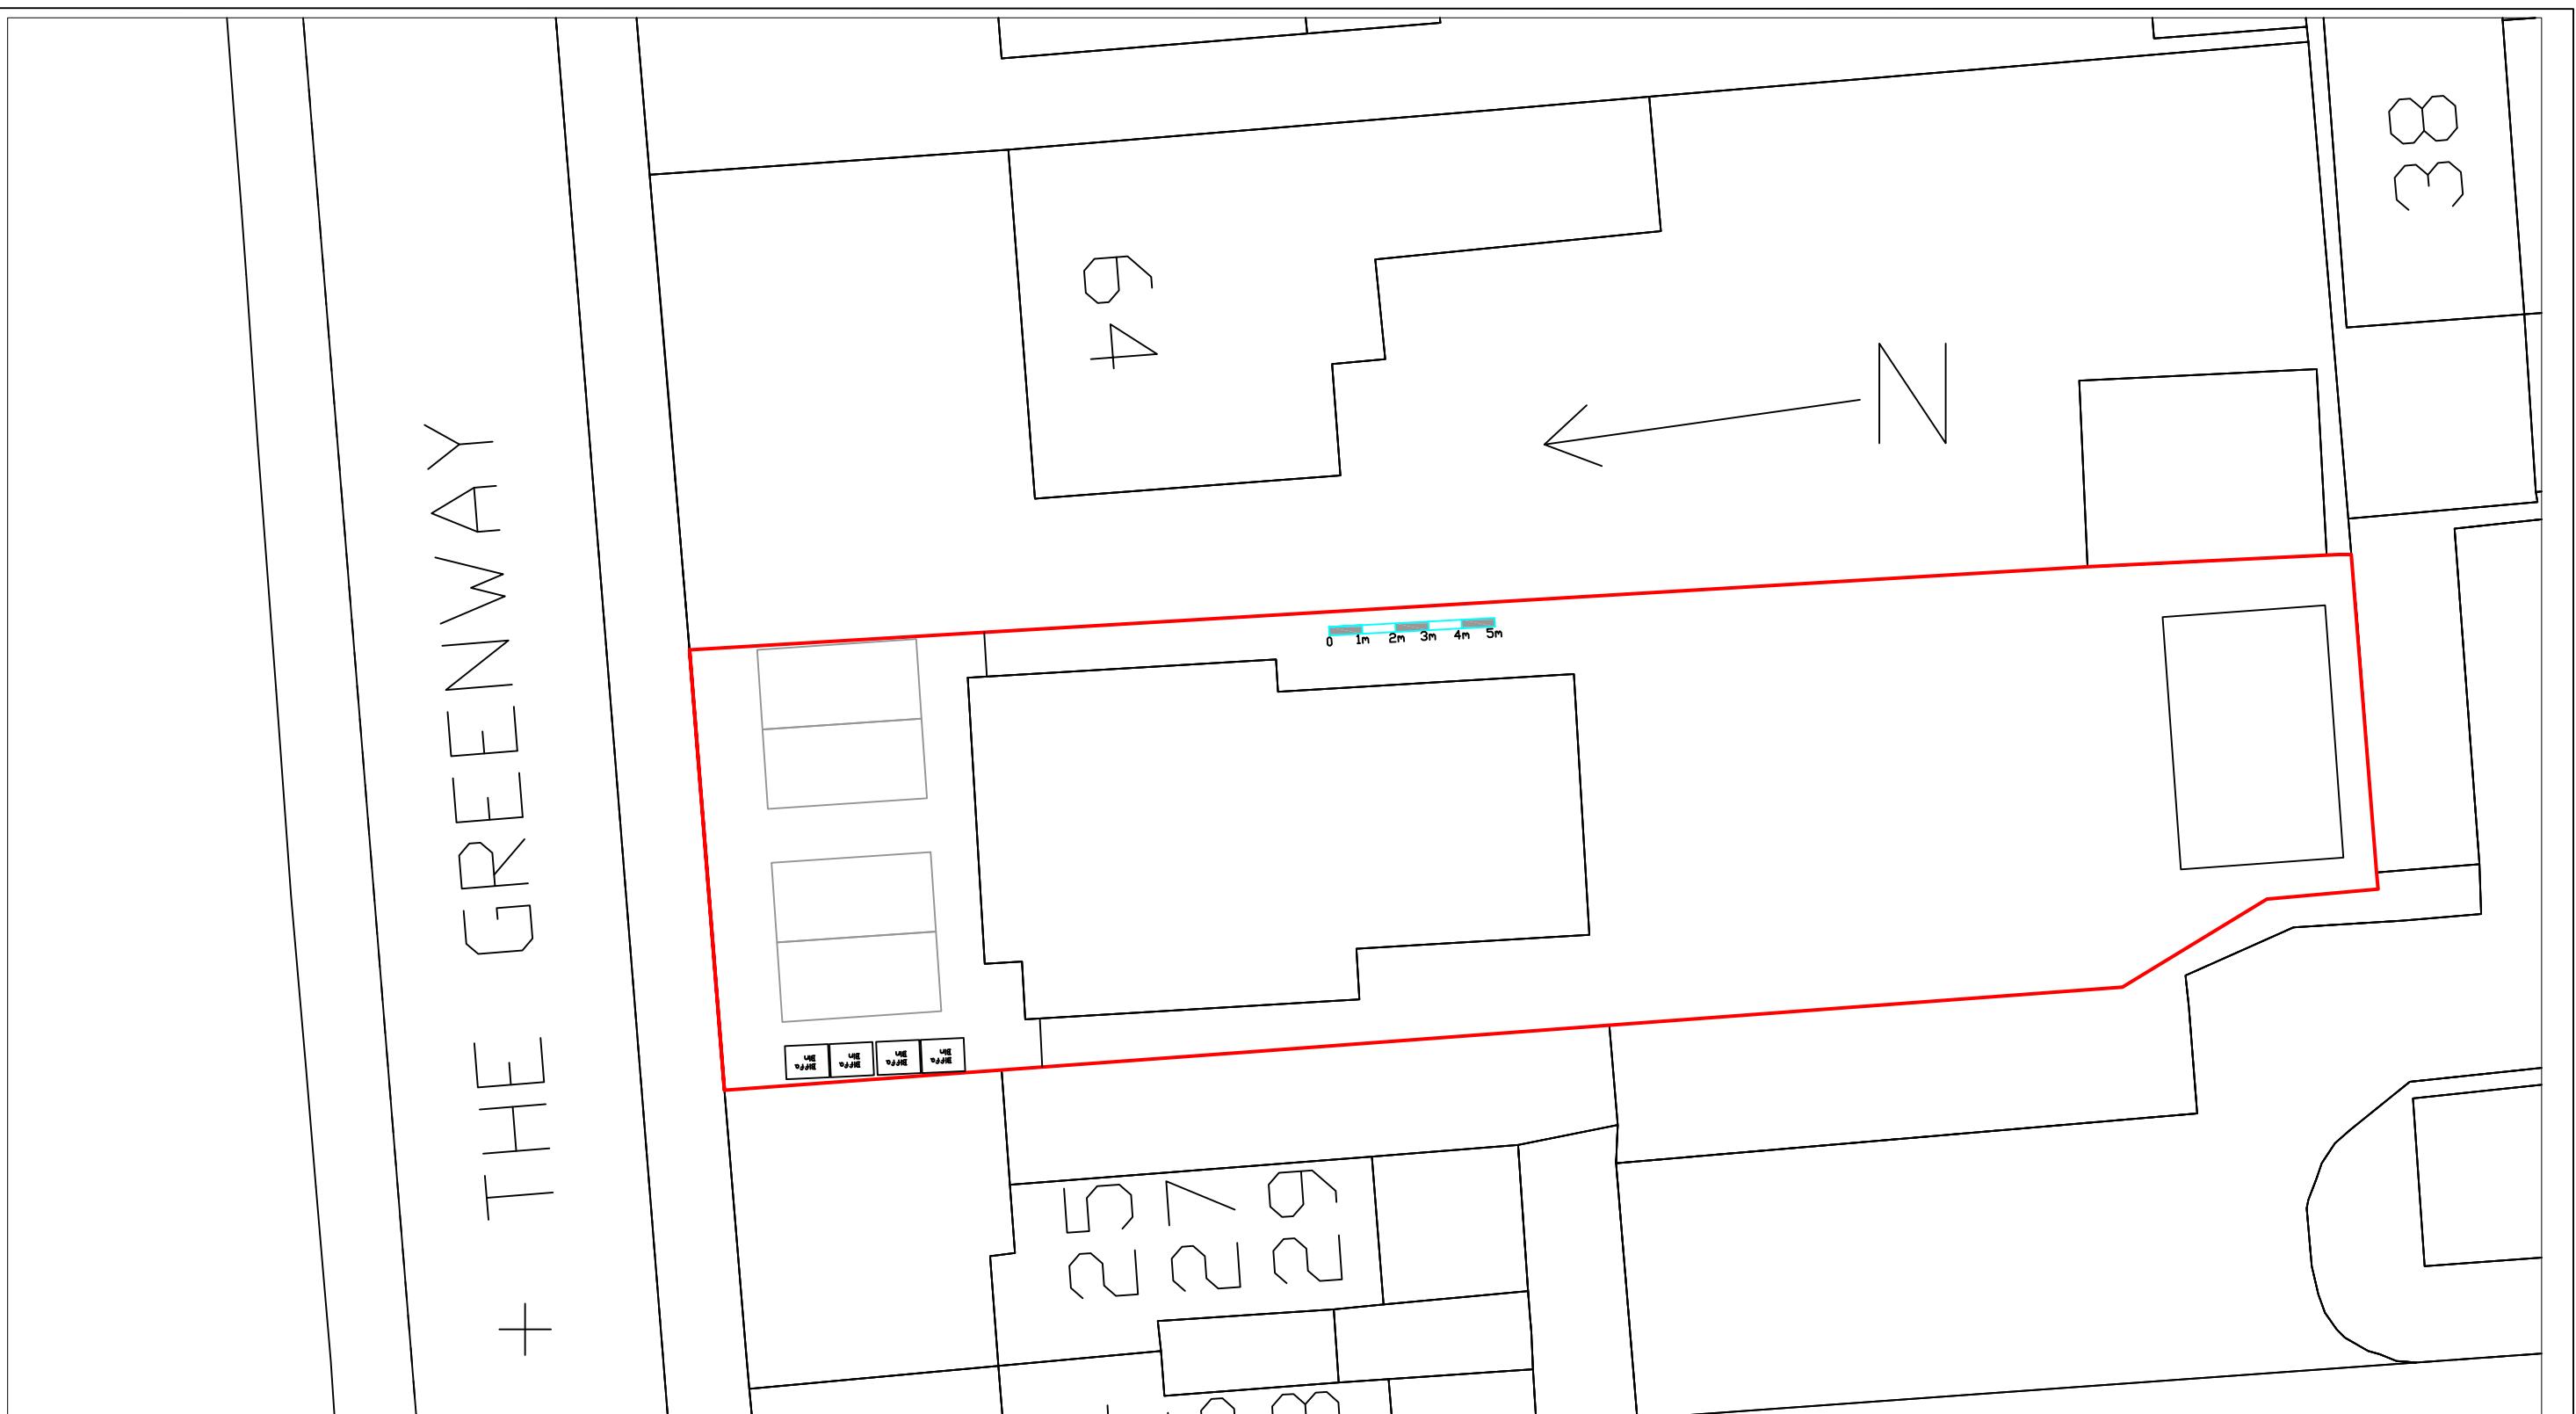

Project:  
62 The Greenway, Uxbridge, UB8 2PL

Title:  
Proposed Site Layout Plan

Date: 16/04/22 Scale: 1:200@A3 Rev: -  
Job Ref: - Drawn: BC Checked: BC

Drawing No:  
TG/2022/11