





FRONT ELEVATION AS EXISTING
SCALE 1-50.

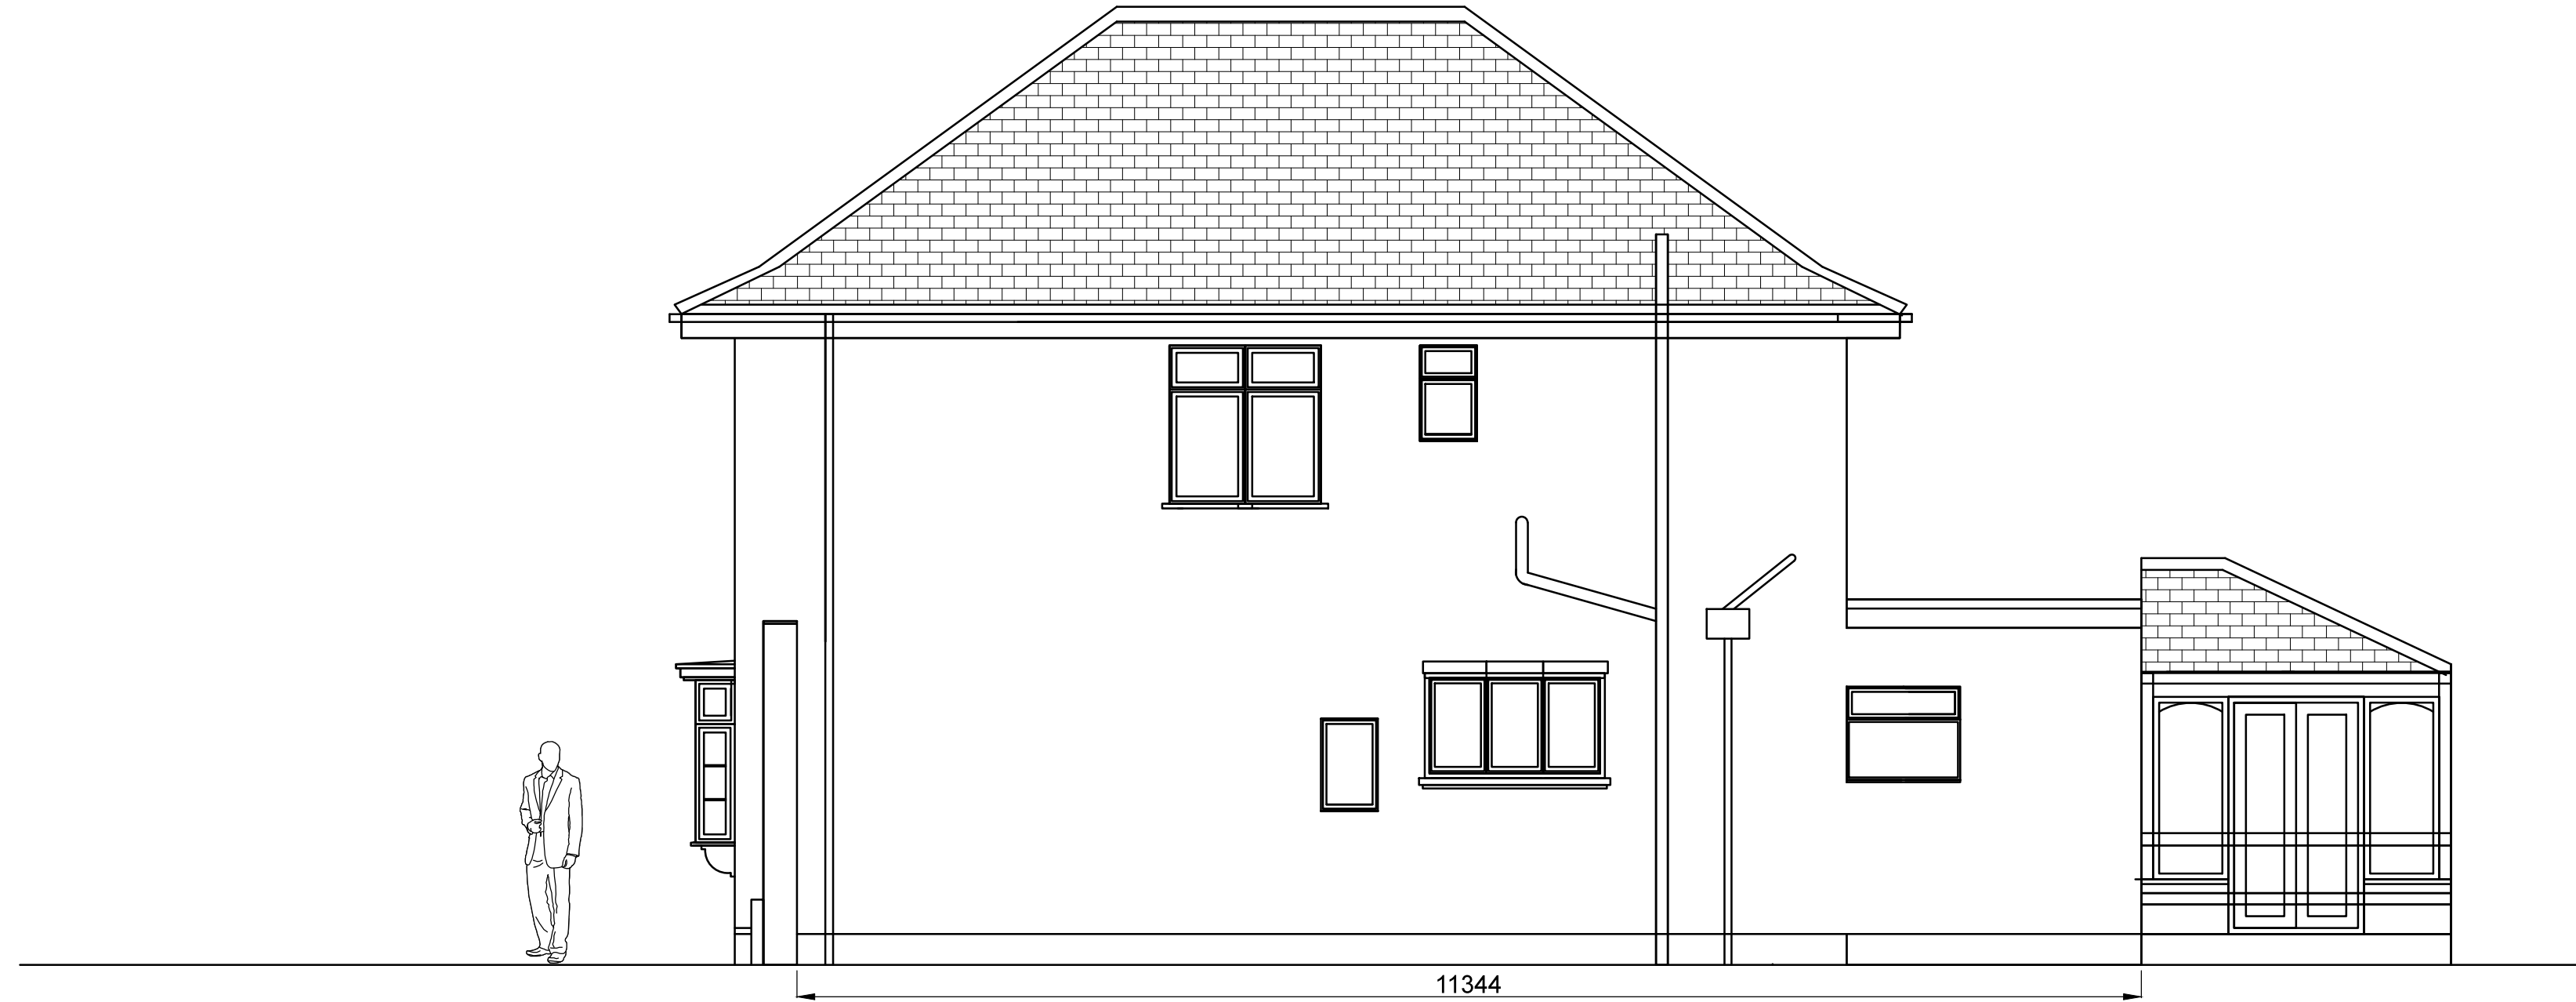

RIGHT SIDE ELEVATION AS EXISTING
SCALE 1-50.



REAR ELEVATION AS EXISTING
SCALE 1-50.

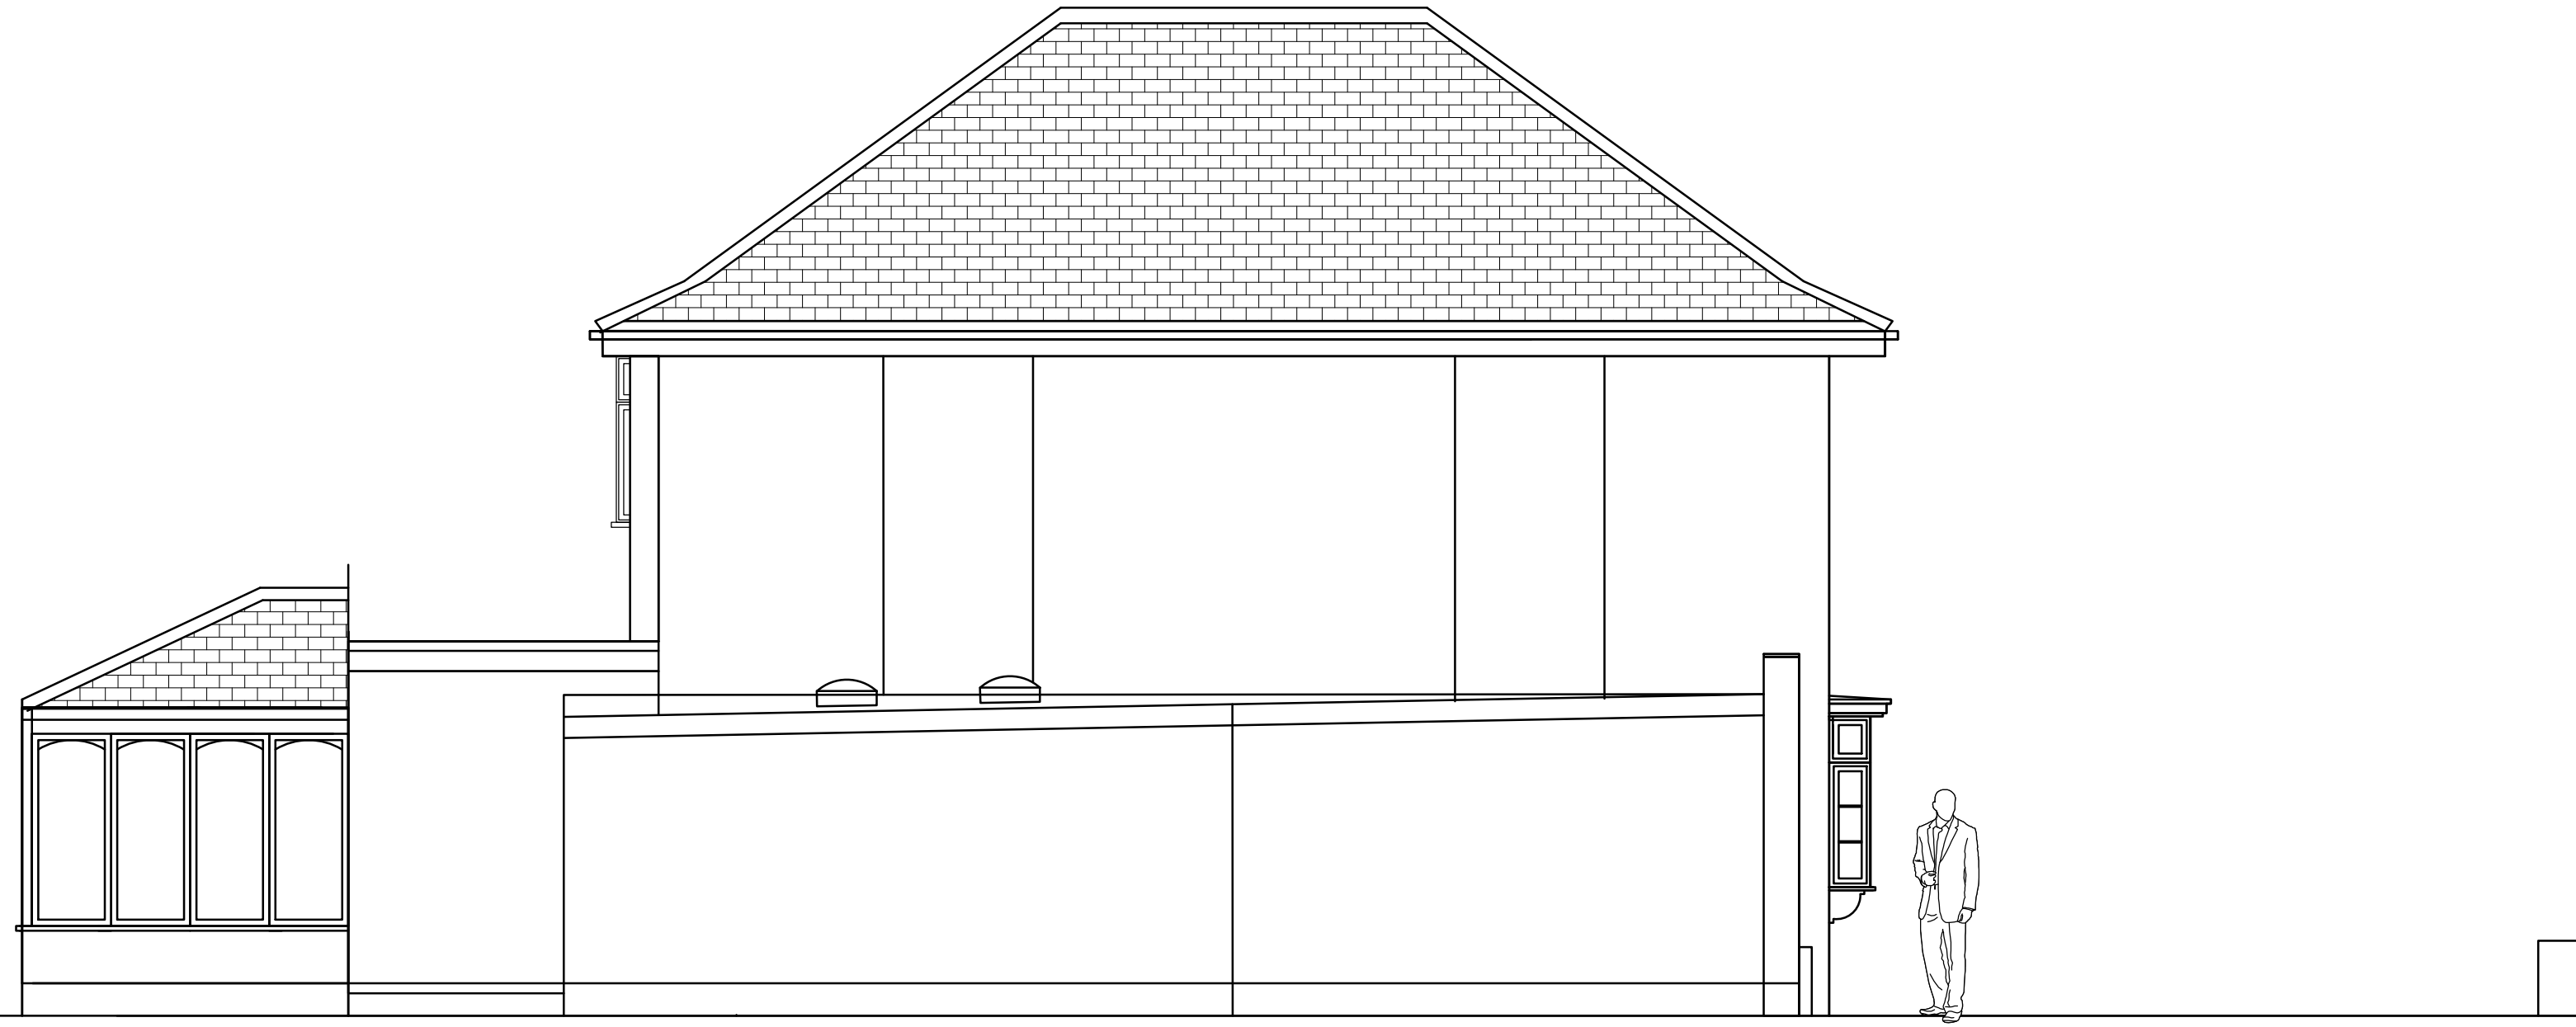

LEFT SIDE ELEVATION AS EXISTING
SCALE 1-50.



REV.	NOTES	DATE	BY
DO NOT SCALE. WRITTEN DIMENSIONS TO BE USED IN PREFERENCE TO SCALED DIMENSIONS. ALL DIMENSIONS TO BE CHECKED ON SITE BY CONTRACTOR & ALL DISCREPANCIES TO BE REPORTED TO SMITH COLDHAM DESIGN LTD.			
CLIENT			
Mr and Mrs Campion			
JOB TITLE			
73 The Ridgeway Ruislip. HA4 8QQ			
DRAWING TITLE			
Elevations as Existing			
SCALE		DRAWING No	
1-50 @ A1		6110-24-100	
DATE		REVISION	
July 2024			
DRAWN BY			
Patrick Smith			
smith coldham design ltd 55 LIME GROVE, RUISLIP, MIDDLESEX, HA4 8RL M: 07774 476519 T: 020 8869 9681 E: patrick@smithcoldham.net design - architecture - brand development - project management			