



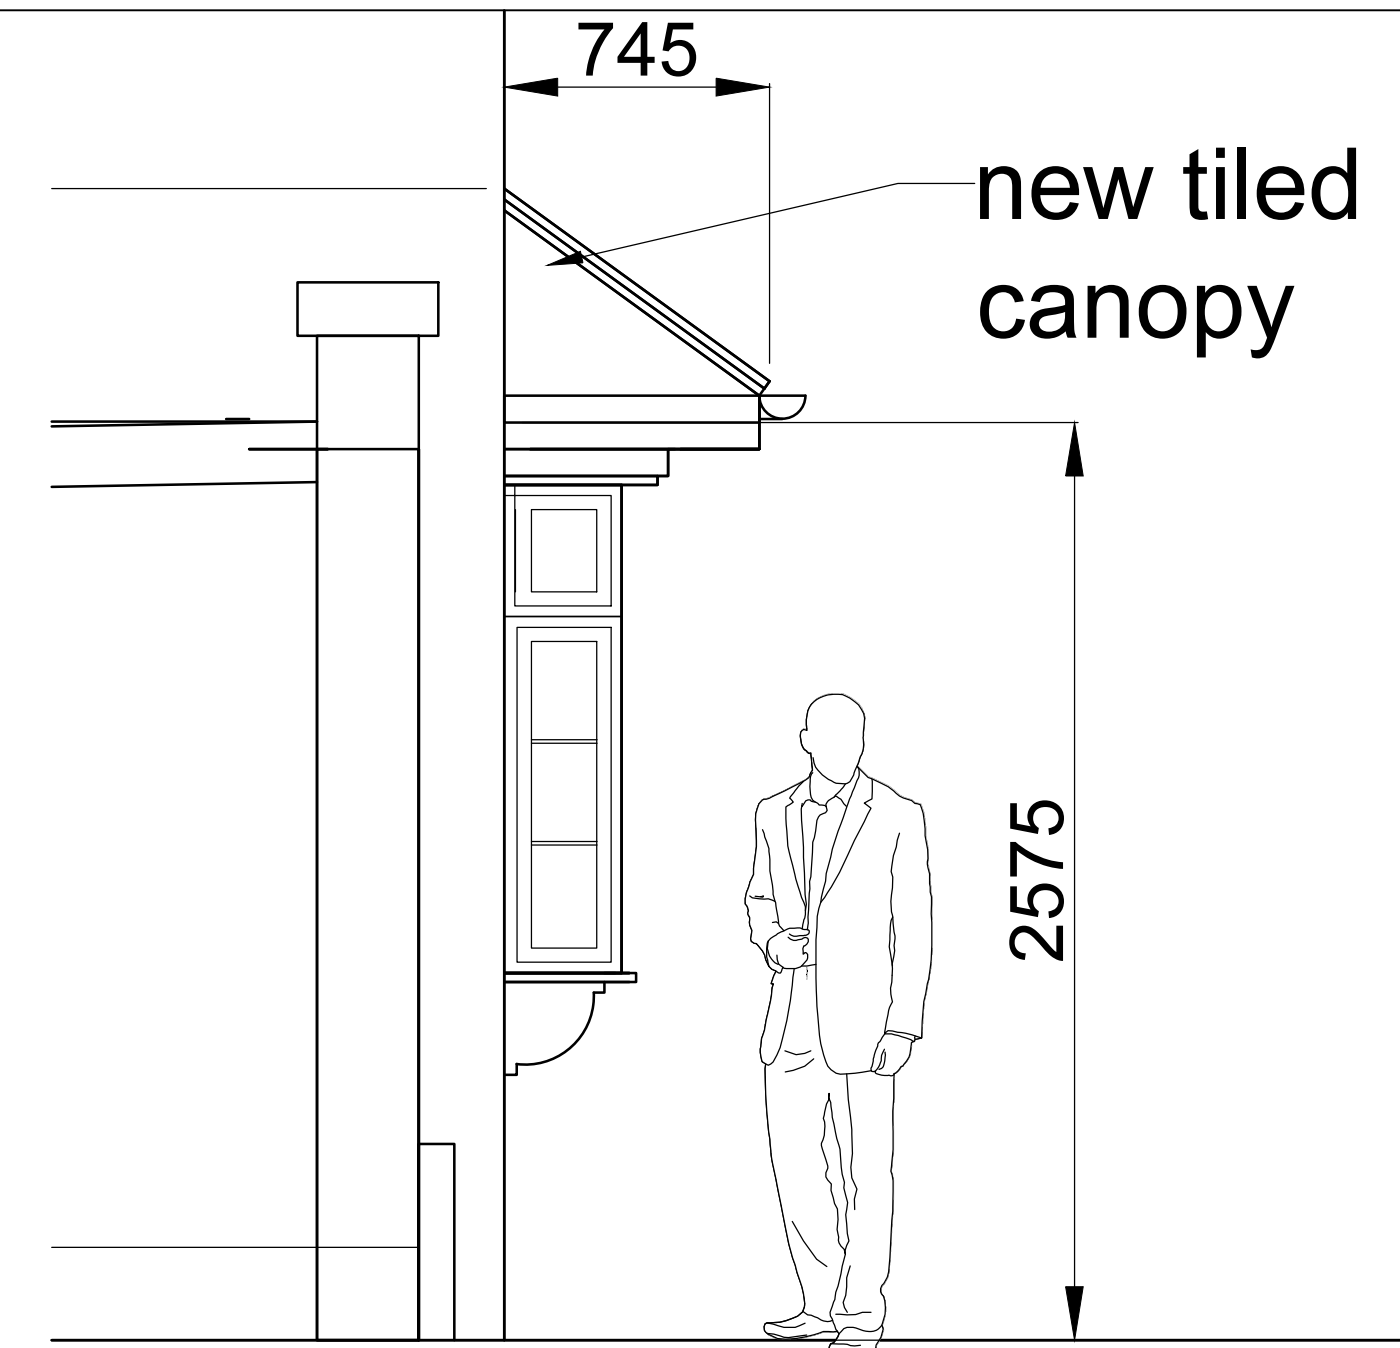


New Tiled Canopy Detail
Scale 1-20

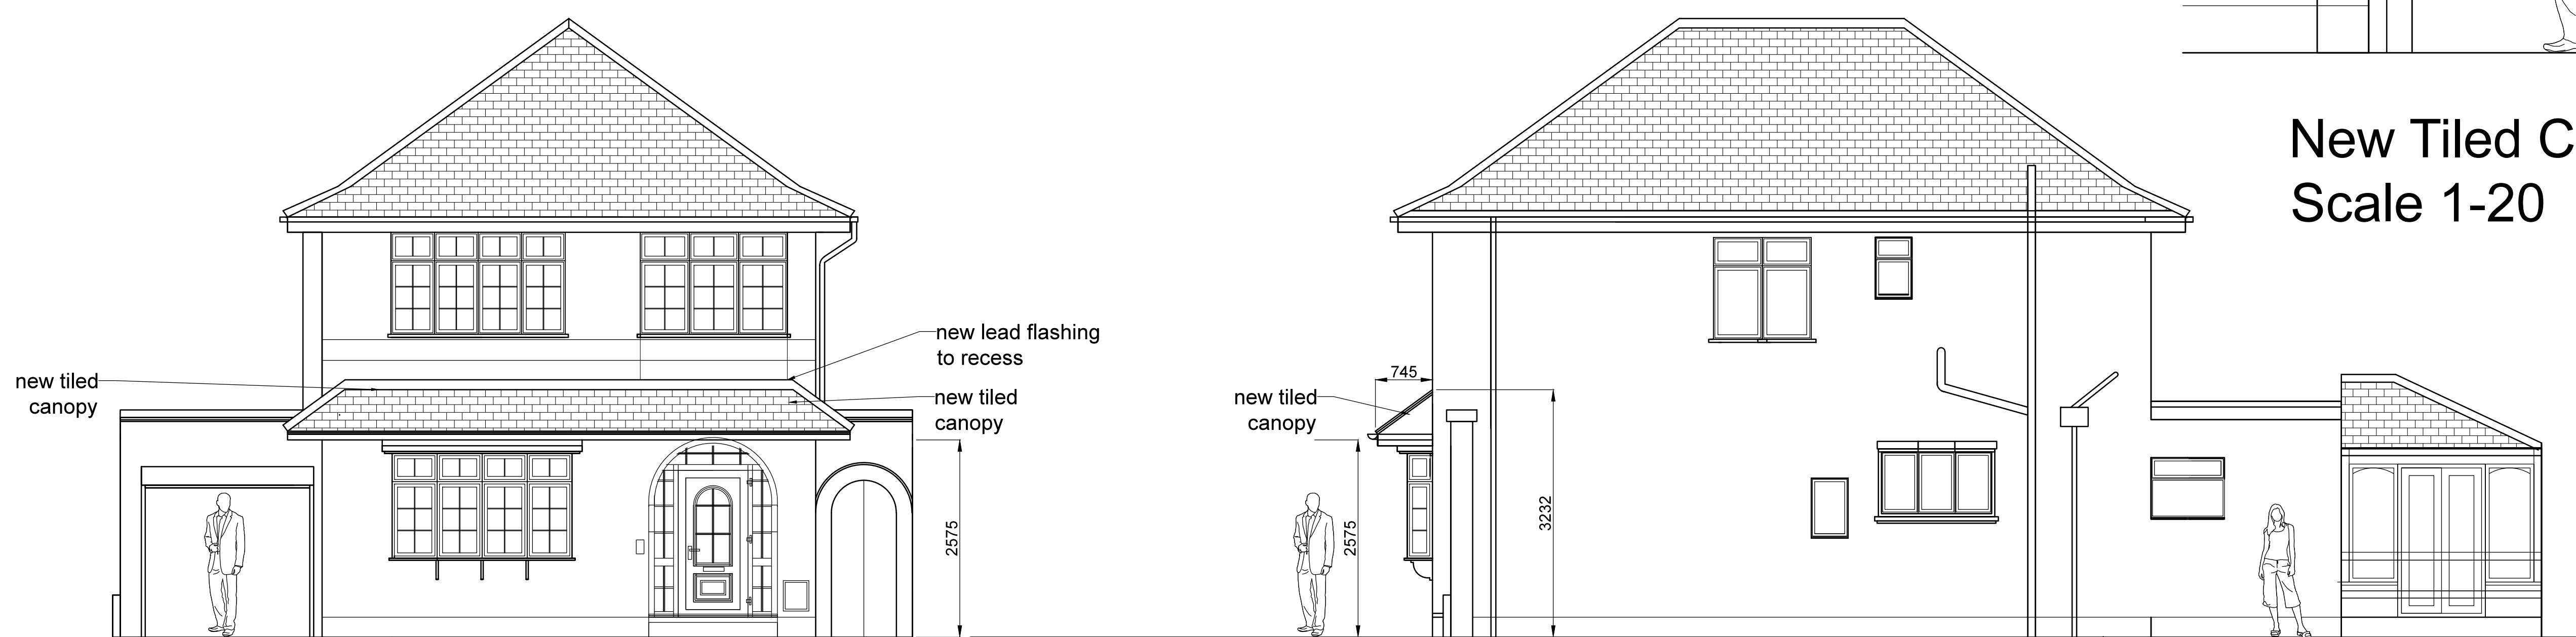

FRONT ELEVATION AS PROPOSED
SCALE 1-50.

RIGHT SIDE ELEVATION AS PROPOSED
SCALE 1-50.

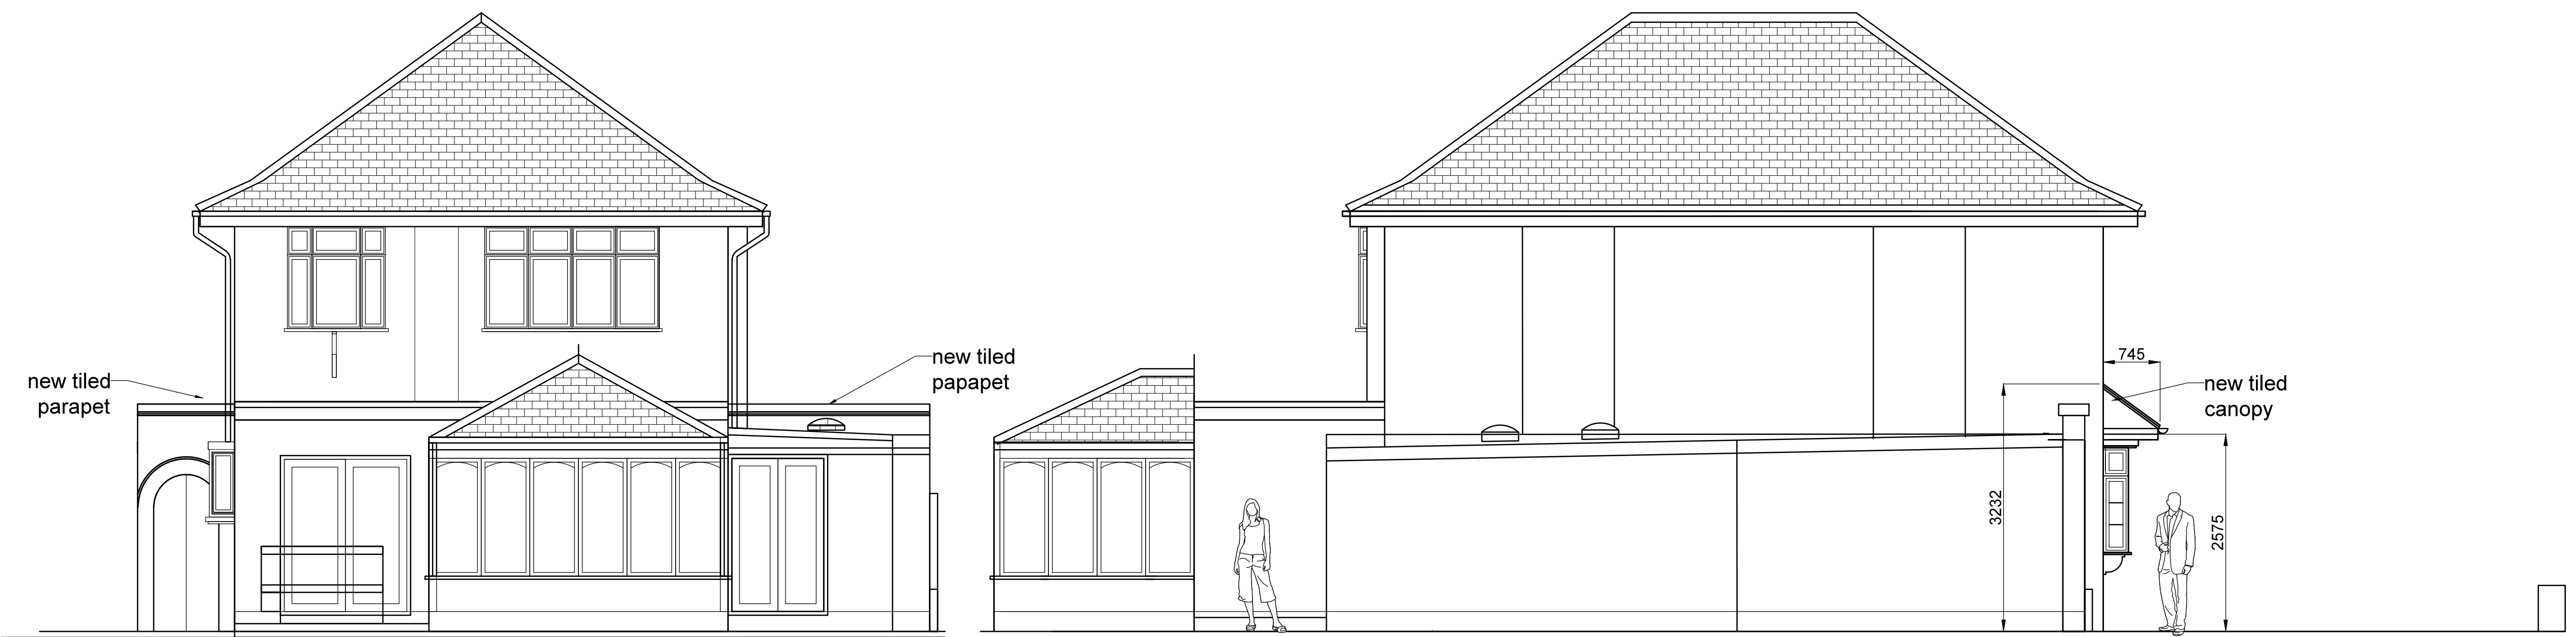

REAR ELEVATION AS PROPOSED
SCALE 1-50.

LEFT SIDE ELEVATION AS PROPOSED
SCALE 1-50.



Rev B. Tiled Canopy reduced in width.
PS 17/09/2024

REV.	NOTES	DATE	BY
DO NOT SCALE. WRITTEN DIMENSIONS TO BE USED IN PREFERENCE TO SCALED DIMENSIONS. ALL DIMENSIONS TO BE CHECKED ON SITE BY CONTRACTOR & ALL DISCREPANCIES TO BE REPORTED TO SMITH COLDHAM DESIGN LTD.			
CLIENT Mr and Mrs Campion			
JOB TITLE 73 The Ridgeway Ruislip. HA4 8QQ			
DRAWING TITLE Elevations as Proposed New Front Tiled Canopy			
SCALE 1-50 @ A1		DRAWING No 6110-24-101	
DATE July 2024		REVISION B	
DRAWN BY Patrick Smith			

smith coldham design ltd
55 LIME GROVE, RUISLIP, MIDDLESEX, HA4 8RL.
M: 07774 476519
T: 020 8869 9681
E: patrick@smithcoldham.net
design - architecture - brand development - project management