



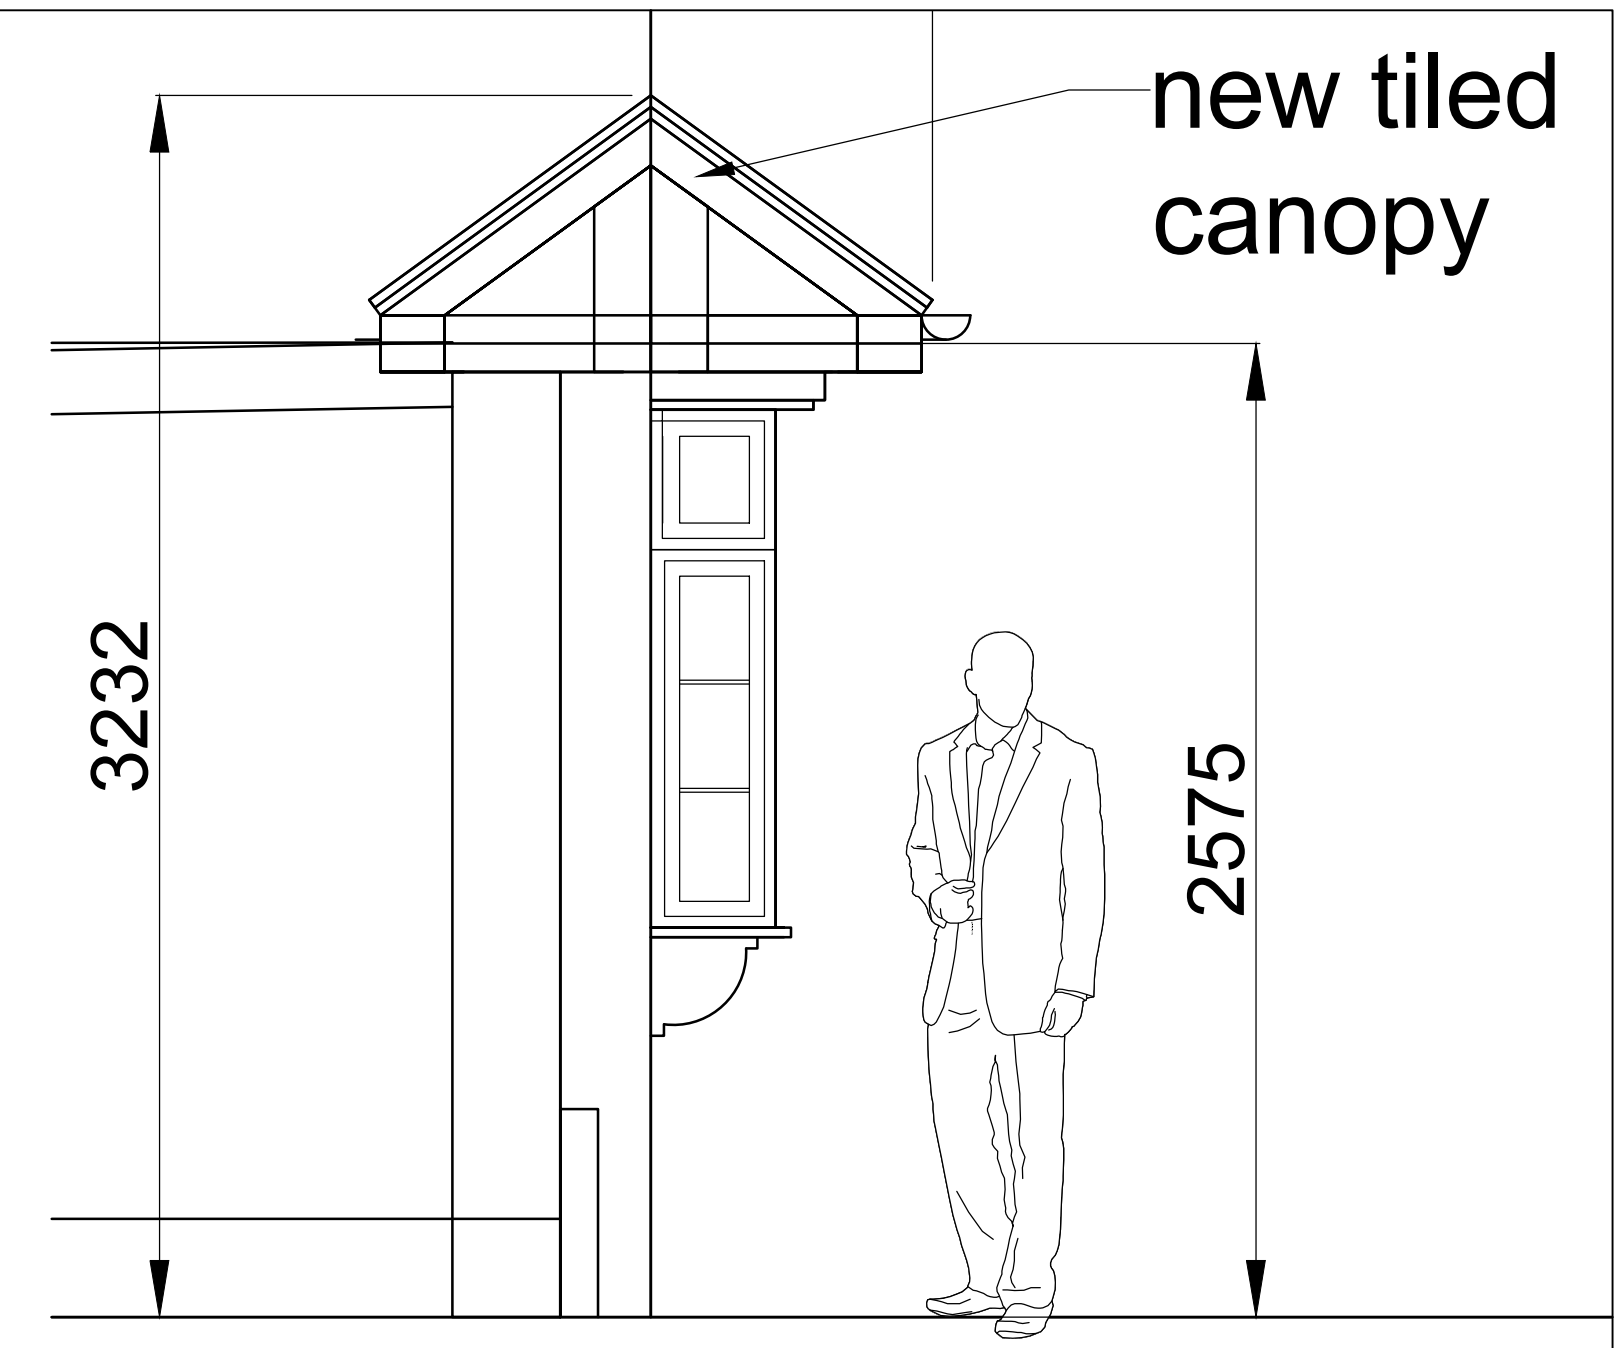


New Tiled Canopy Detail
Scale 1-20

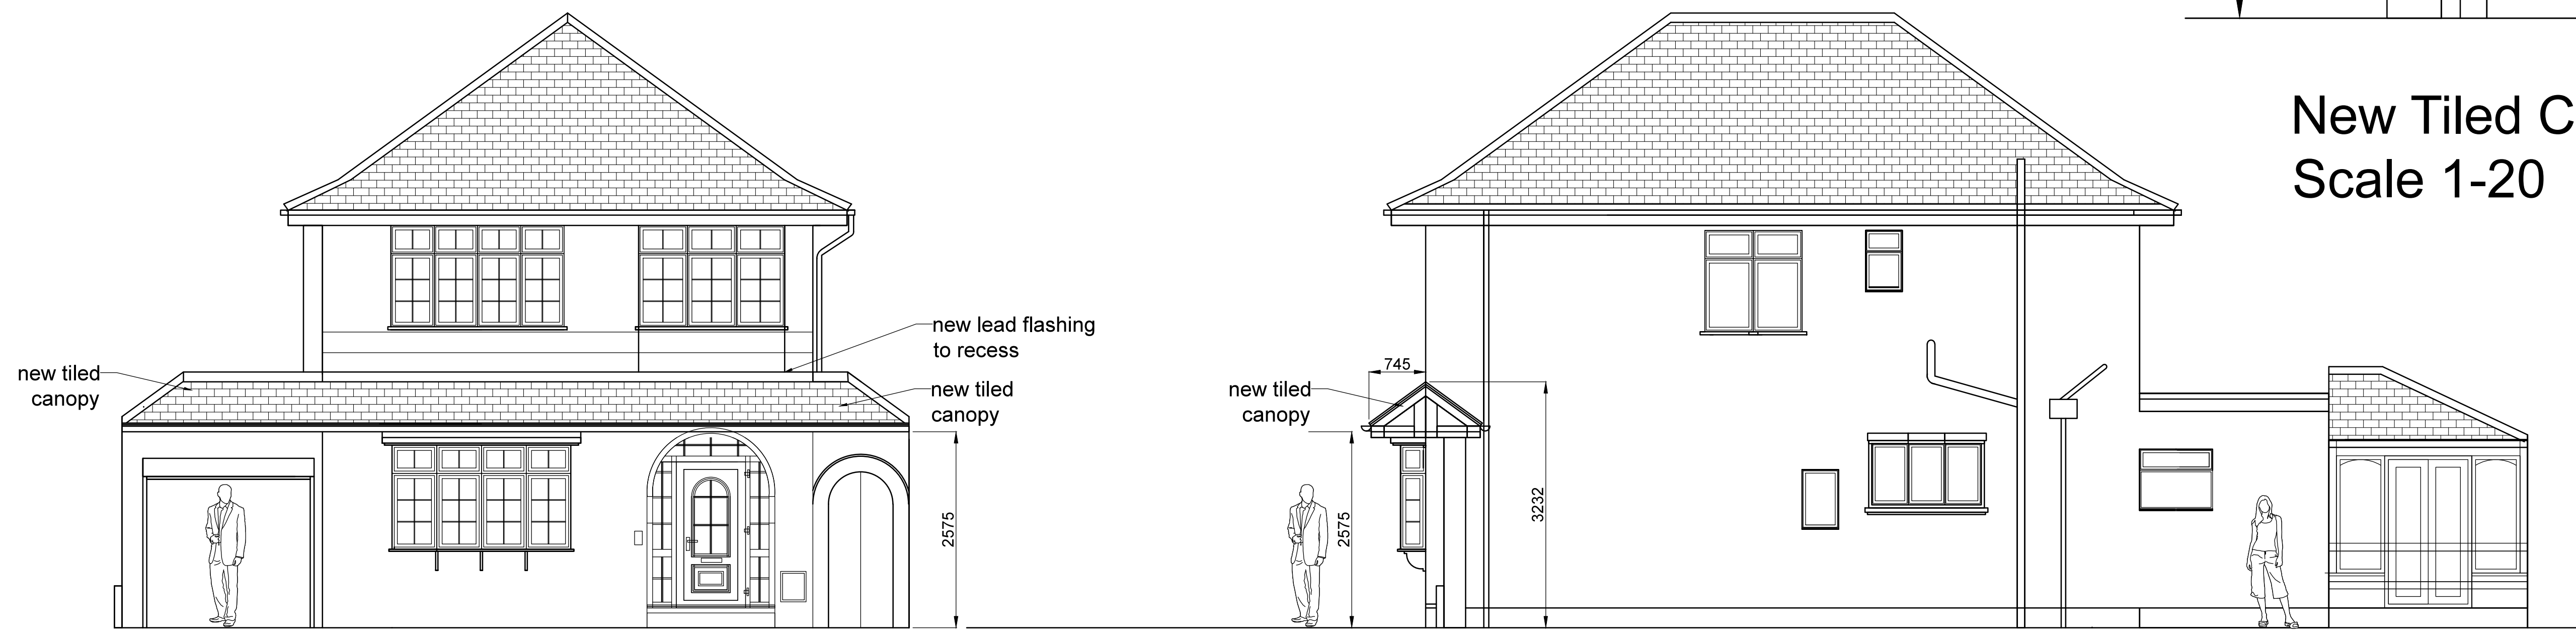


FRONT ELEVATION AS PROPOSED
SCALE 1-50.

RIGHT SIDE ELEVATION AS PROPOSED
SCALE 1-50.

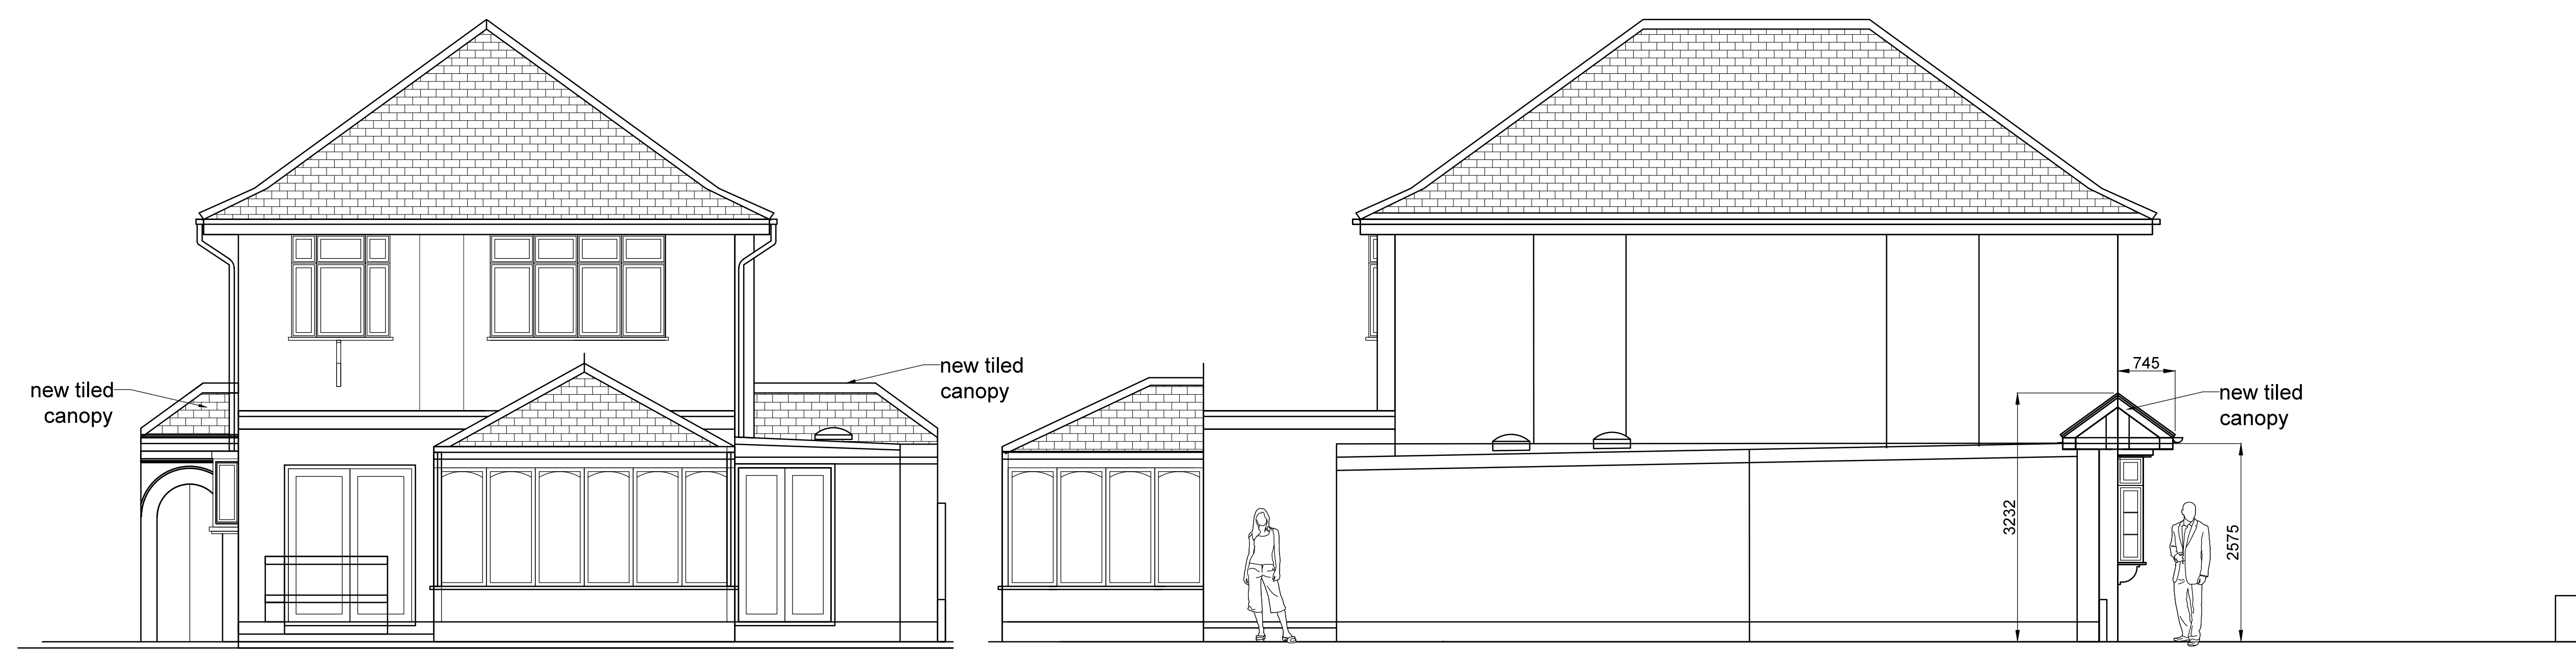

REAR ELEVATION AS PROPOSED
SCALE 1-50.

LEFT SIDE ELEVATION AS PROPOSED
SCALE 1-50.

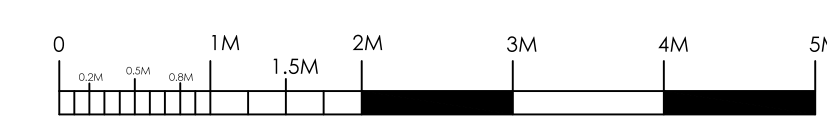

REV.	NOTES	DATE	BY
DO NOT SCALE. WRITTEN DIMENSIONS TO BE USED IN PREFERENCE TO SCALED DIMENSIONS. ALL DIMENSIONS TO BE CHECKED ON SITE BY CONTRACTOR & ALL DISCREPANCIES TO BE REPORTED TO SMITH COLDHAM DESIGN LTD.			
CLIENT			
Mr and Mrs Campion			
JOB TITLE			
73 The Ridgeway Ruislip. HA4 8QQ			
DRAWING TITLE			
Elevations as Proposed New Front Tiled Canopy			
SCALE		DRAWING No	
1-50 @ A1		6110-24-101	
DATE		REVISION	
July 2024			
DRAWN BY			
Patrick Smith			
sca smith coldham design ltd 55 LIME GROVE, RUISLIP, MIDDLESEX, HA4 8RL M: 07774 476519 T: 020 8869 9681 E: patrick@smithcoldham.net design - architecture - brand development - project management			