



Proposed ground floor plan  
(1:250 @A3)


proposed building fabric  
 existing building fabric

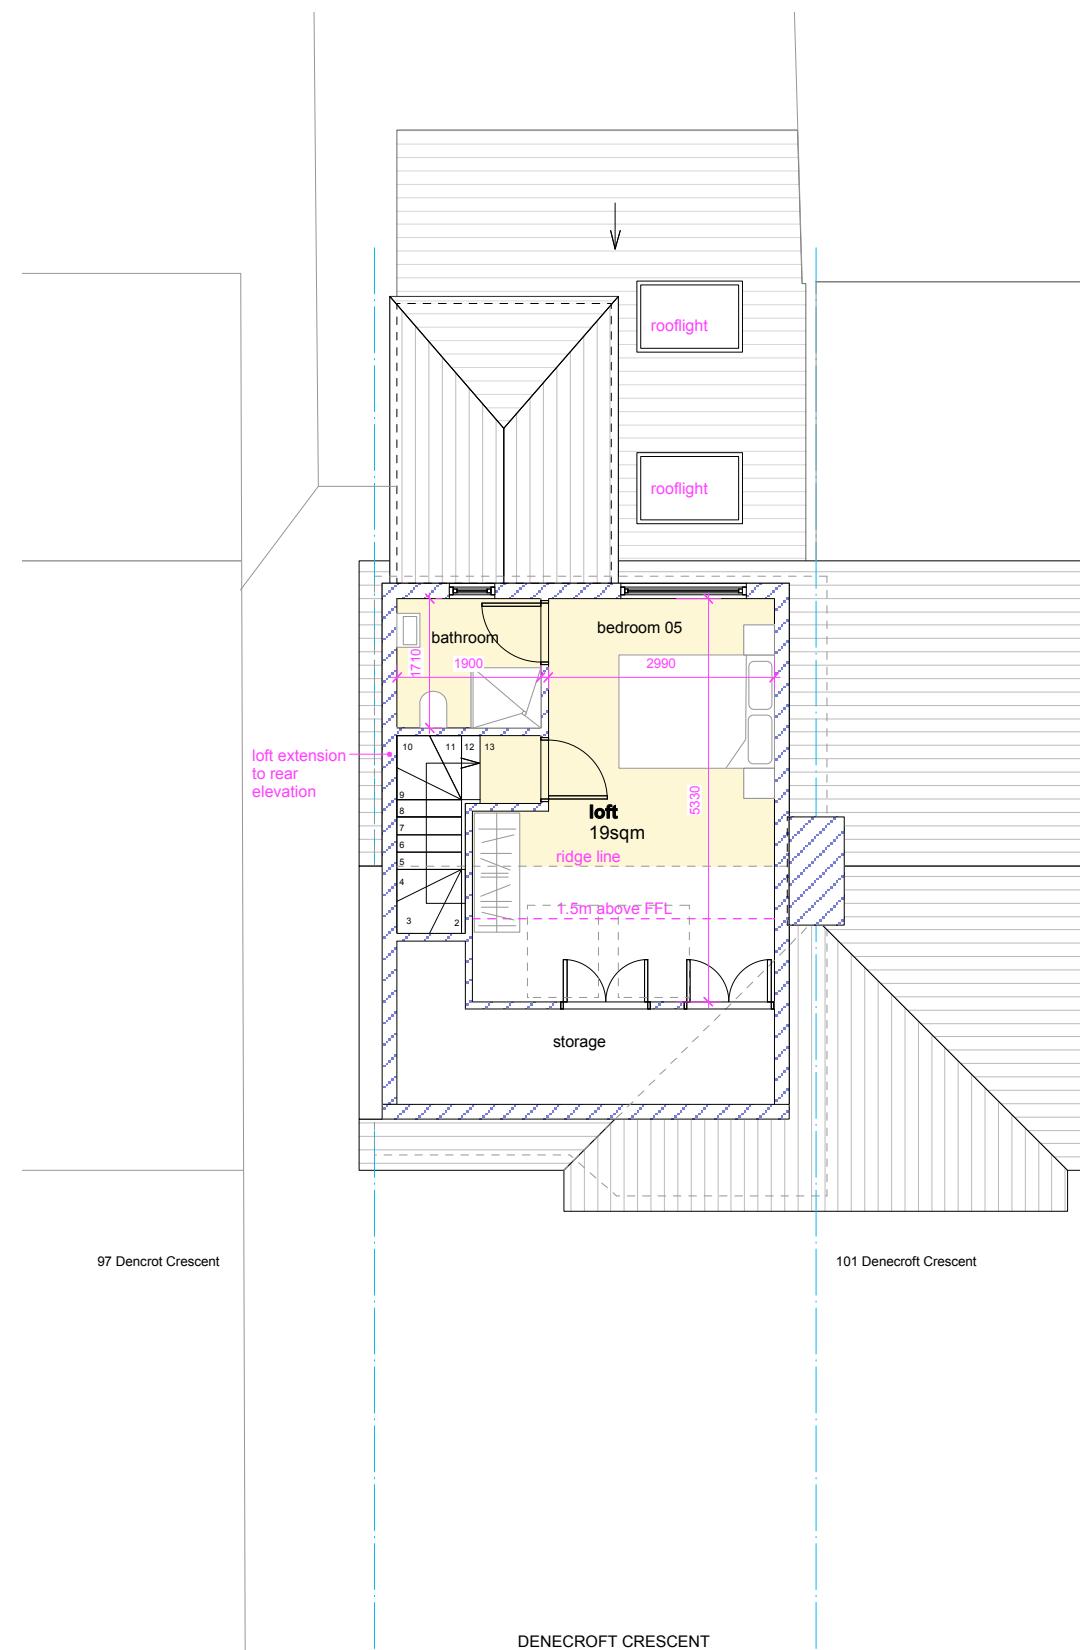

Proposed second floor plan

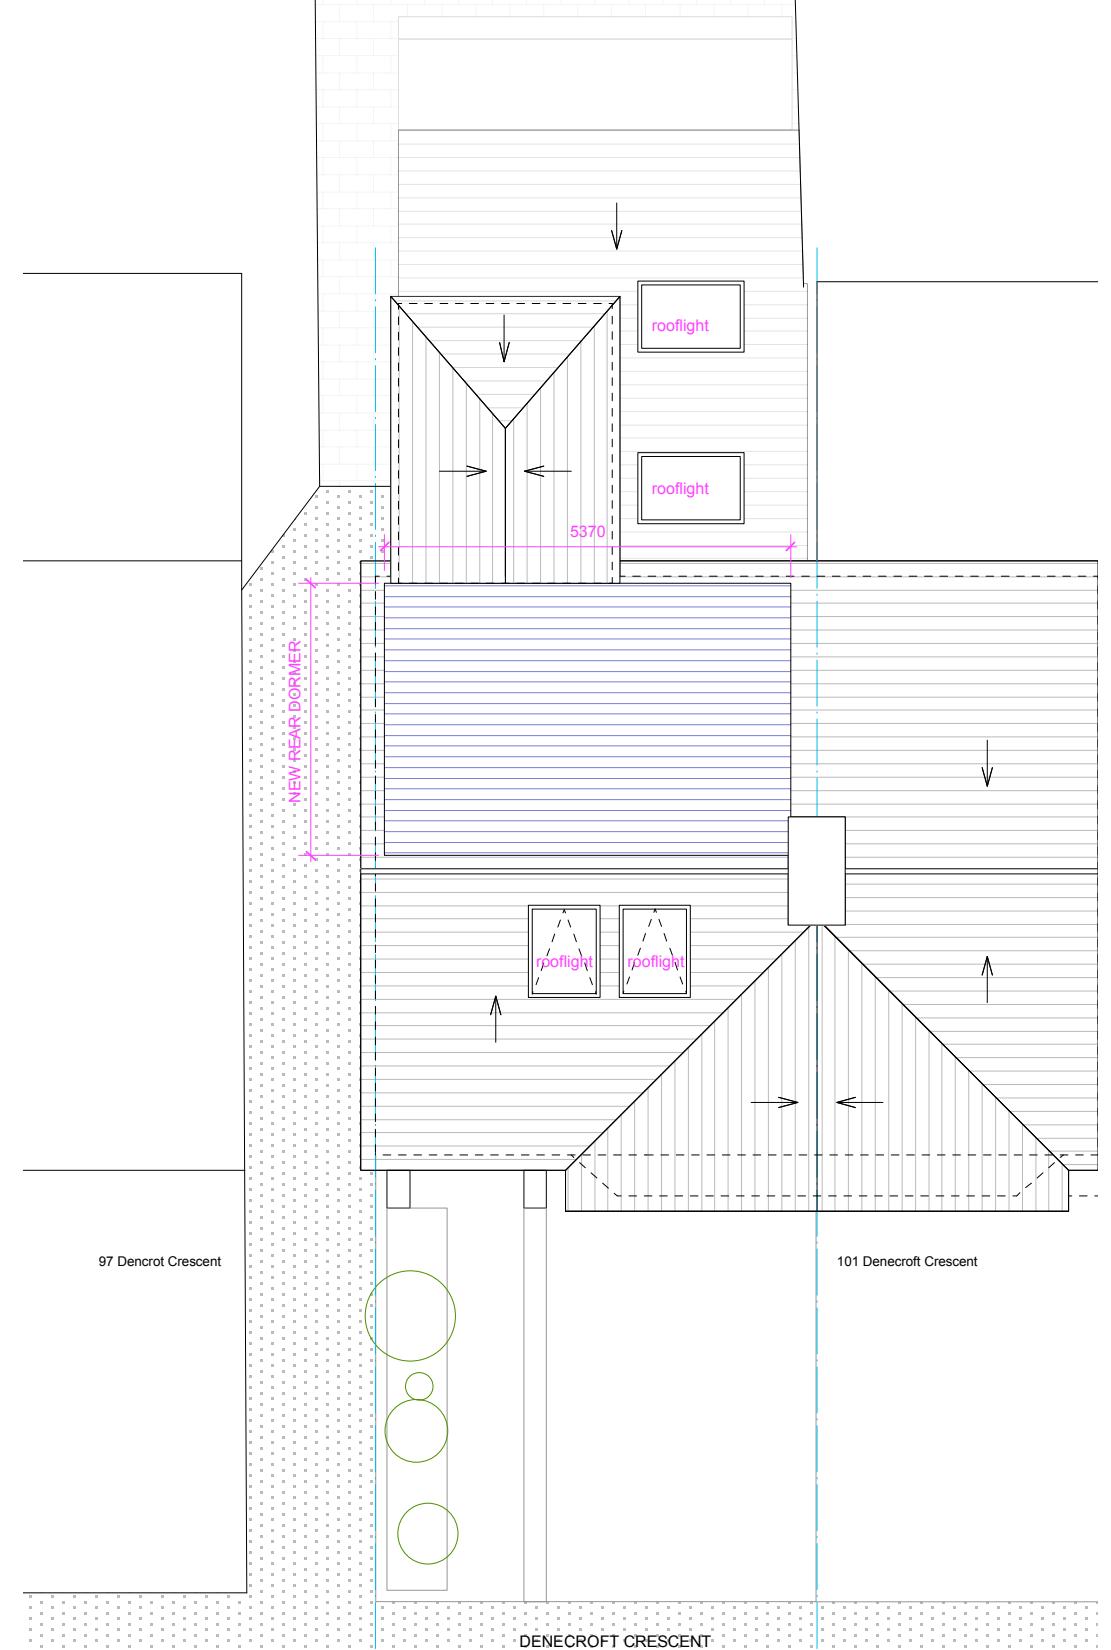


Proposed roof plan

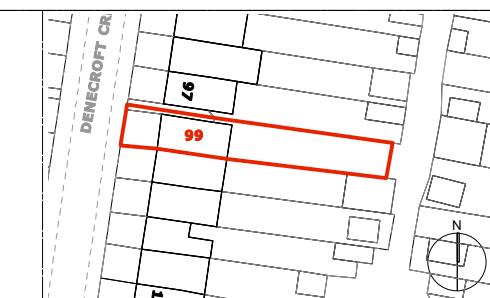

© This drawing remains the property of Golzari - NG Architects. It should not be reproduced in hand or electronic copies without a prior permission from Golzari - NG Architects  
Drawings are for planning purpose only.  
These are not construction drawings

scale bar

 

**GOLZARI (NG) ARCHITECTS**  
United House  
39-41 North Road  
London N7 9DP  
+44 (0)2036748462  
Email: [info@ngarchitects.co.uk](mailto:info@ngarchitects.co.uk)

**Project No. 2305**  
**Project:**  
**99 Denecroft Crescent**

Drawing No.	NGP-11	Date	Rev	Notes
Drawing Title:	Proposed plans			
Scale:	1:100 @A3			