



Proposed ground floor plan
(1:250 @A3)

proposed building fabric

existing building fabric

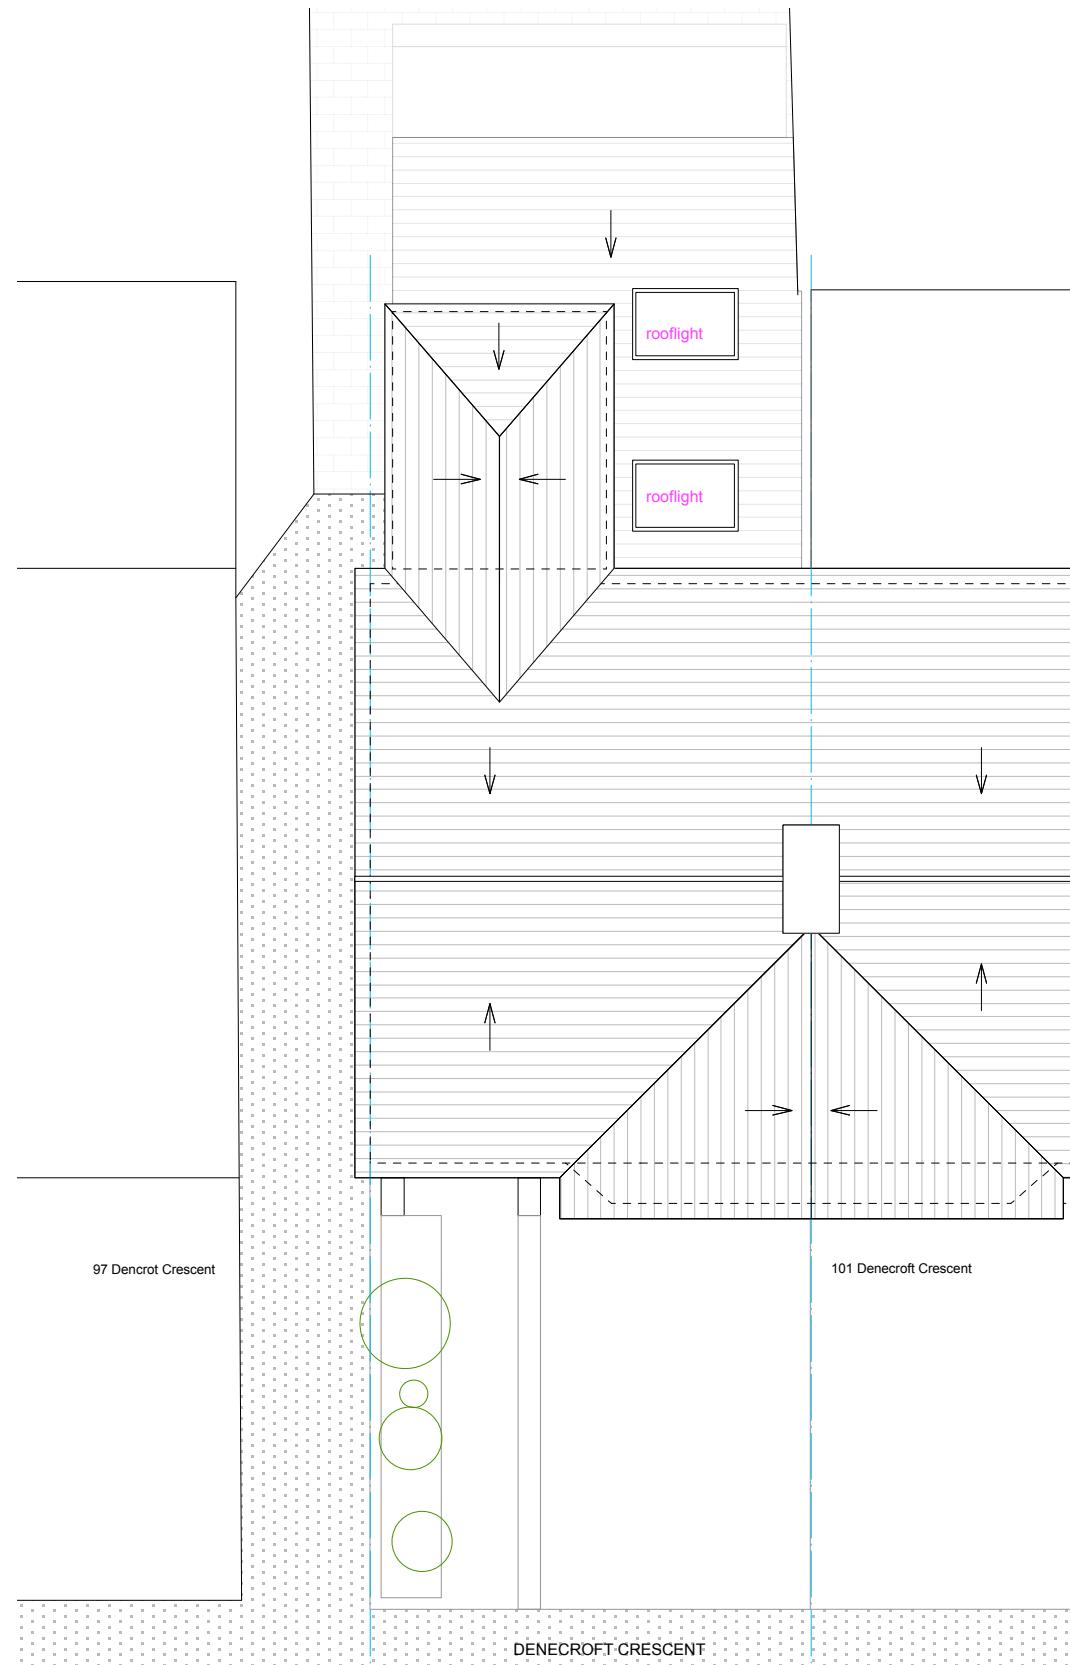


Proposed roof plan

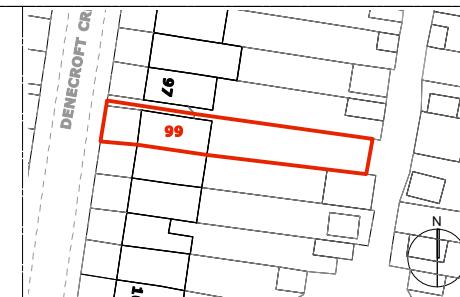

© This drawing remains the property of Golzari - NG Architects. It should not be reproduced in hand or electronic copies without a prior permission from Golzari - NG Architects
Drawings are for planning purpose only.
These are not construction drawings

scale bar

 

GOLZARI (NG) ARCHITECTS
United House
39-41 North Road
London N7 9DP
+44 (0)2036748462
Email: info@ngarchitects.co.uk

Project No. 2305

Project:
99 Denecroft Crescent

Drawing No.	NGP-11	Date	Rev	Notes
Drawing Title:	Proposed plans			
Scale:	1:100 @A3			