




01. Existing front elevation

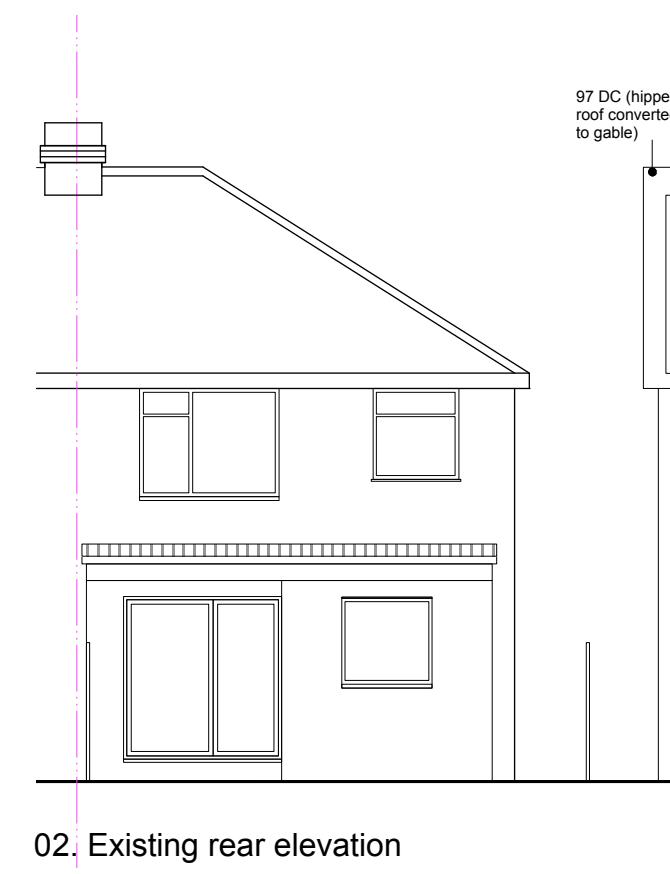


02. Existing rear elevation

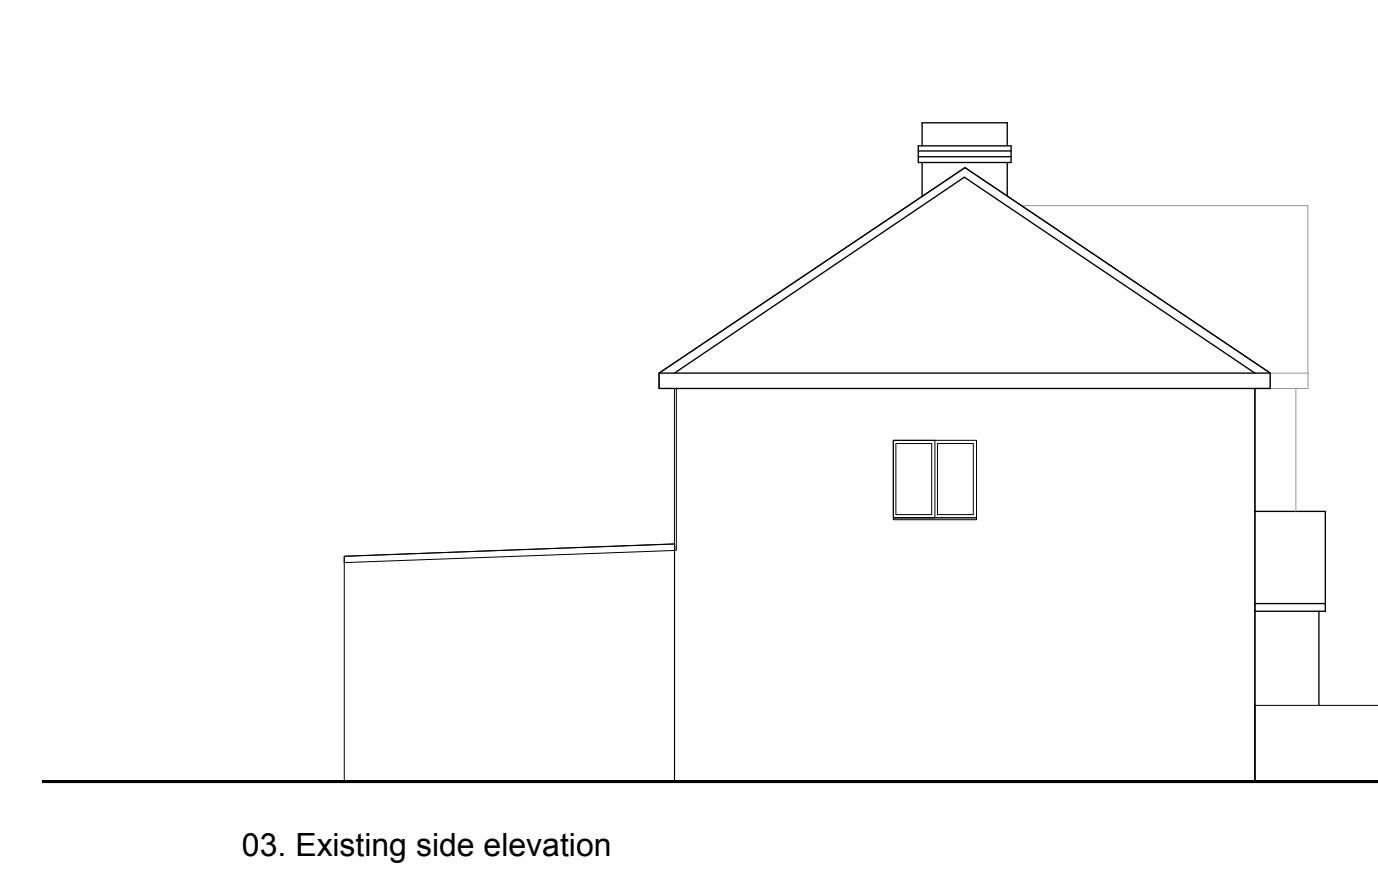

03. Existing side elevation

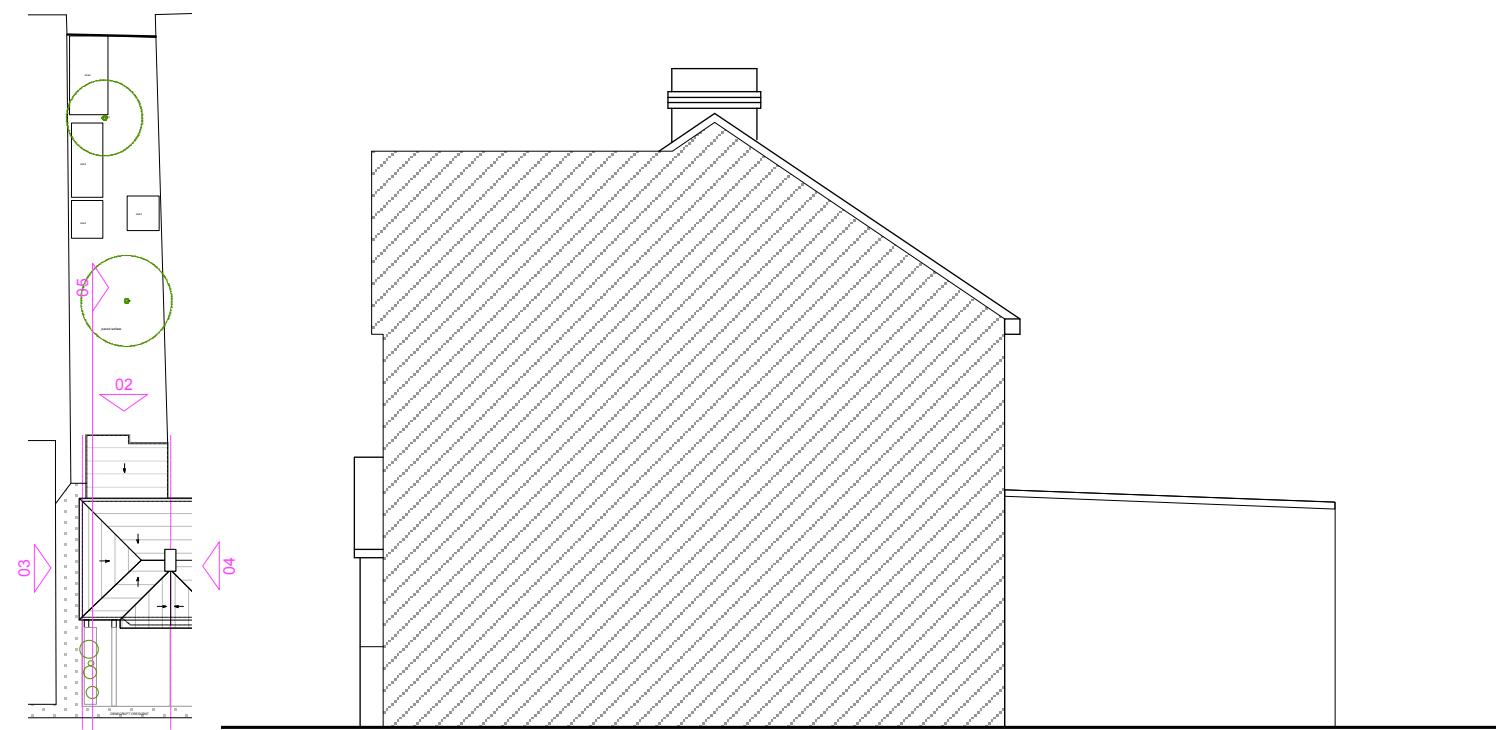

04. Existing side elevation

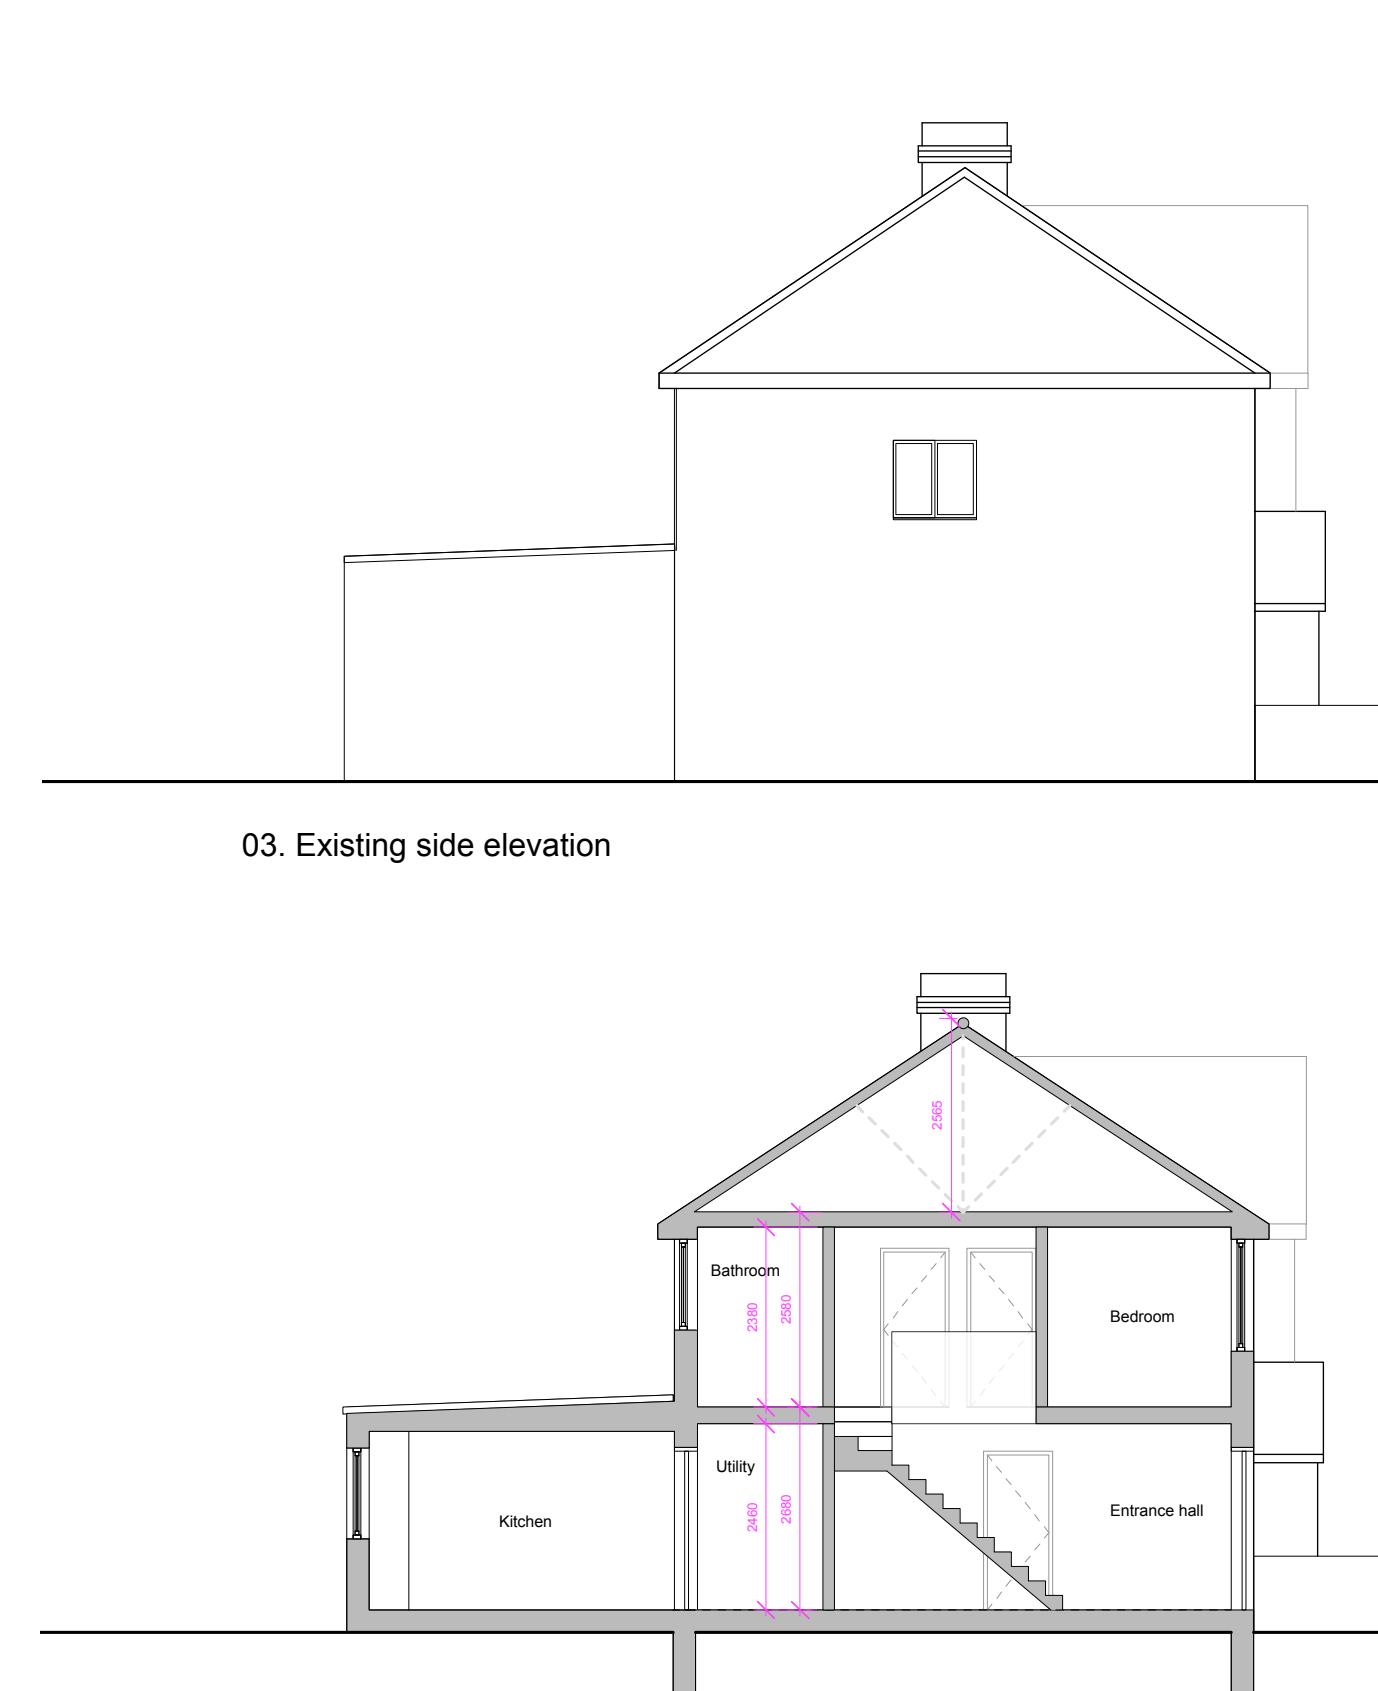

05. Existing section

	<p>© This drawing remains the property of Golzari - NG Architects. It should not be reproduced in hand or electronic copies without a prior permission from Golzari - NG Architects Drawings are for planning purpose only. These are not construction drawings</p> <p>scale bar</p> <p>0 .5 1 2 5</p>	<p>GOLZARI (NG) ARCHITECTS United House 39-41 North Road London N7 9DP +44 (0)2036748462 Email: info@ngarchitects.co.uk</p>	<p>Project No. 2305 Project: 99 Denecroft Crescent</p> <table border="1"> <thead> <tr> <th>Drawing No. NG-X-15</th> <th>Date</th> <th>Rev</th> <th>Notes</th> </tr> </thead> <tbody> <tr> <td>Drawing Title: existing elevations & section</td> <td></td> <td></td> <td></td> </tr> <tr> <td>Scale: 1:100@A3</td> <td></td> <td></td> <td></td> </tr> </tbody> </table>	Drawing No. NG-X-15	Date	Rev	Notes	Drawing Title: existing elevations & section				Scale: 1:100@A3			
Drawing No. NG-X-15	Date	Rev	Notes												
Drawing Title: existing elevations & section															
Scale: 1:100@A3															