



## Proposed ground floor plan (1:250 @A3)

 proposed building fabric


 existing building fabric

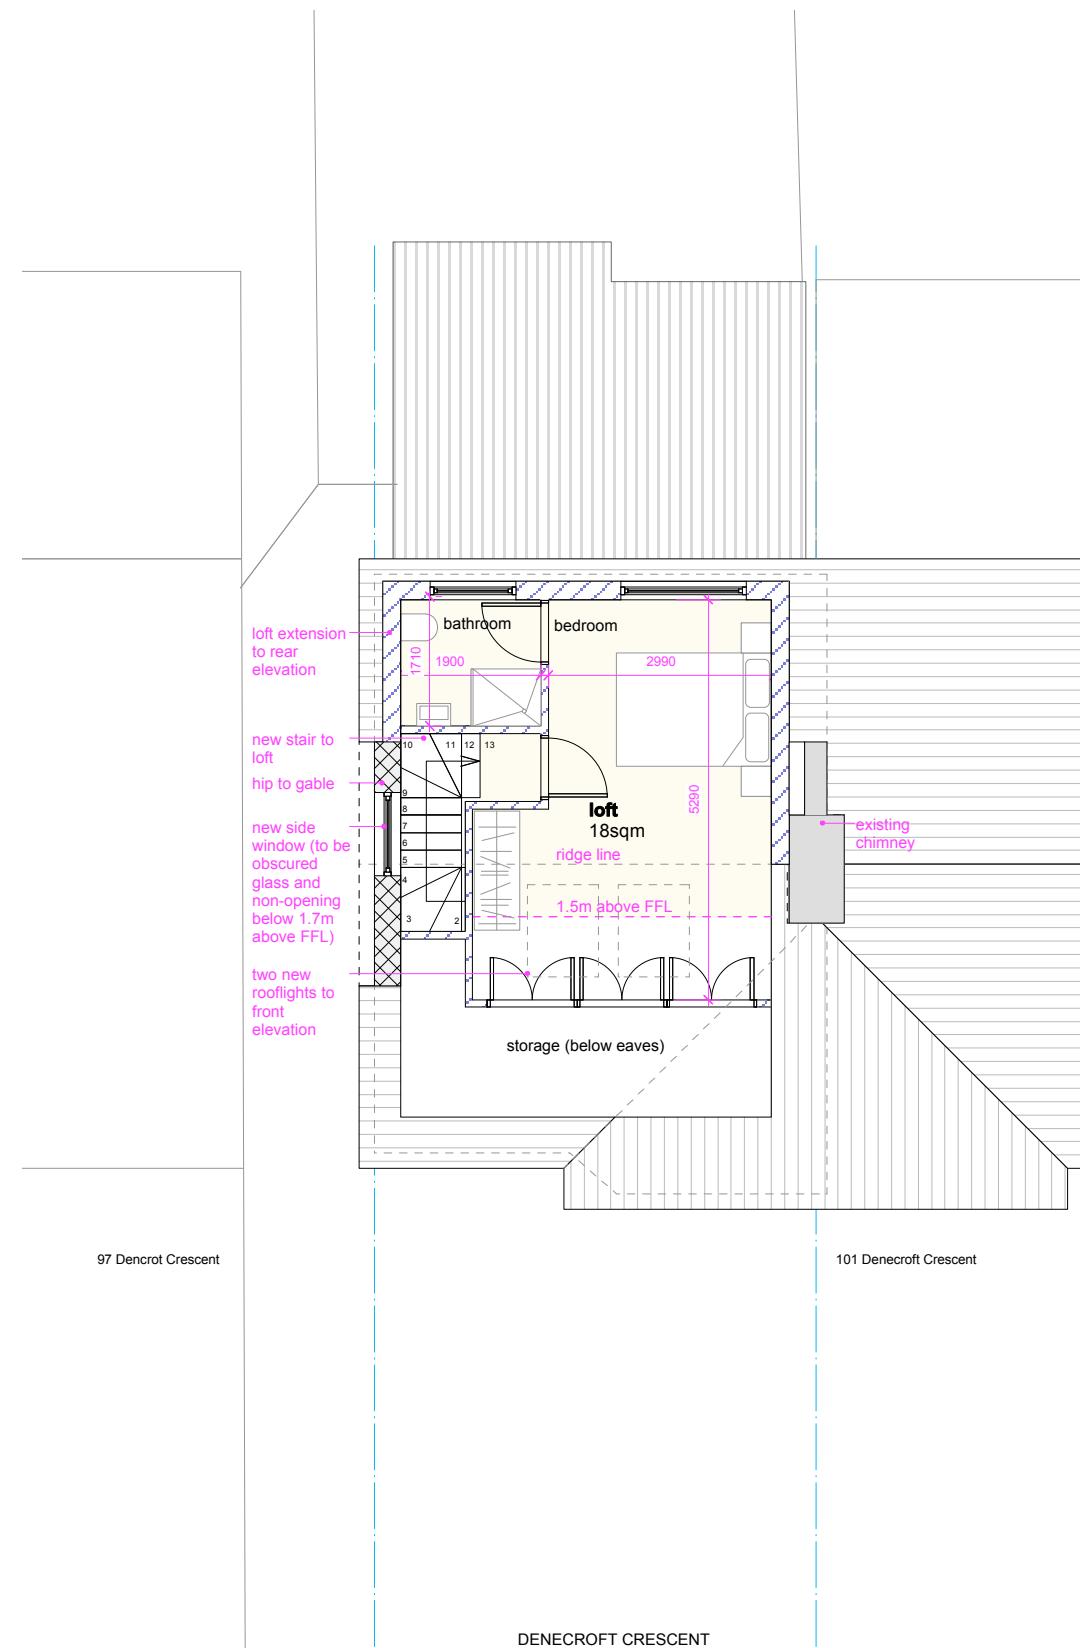

## Proposed second floor plan

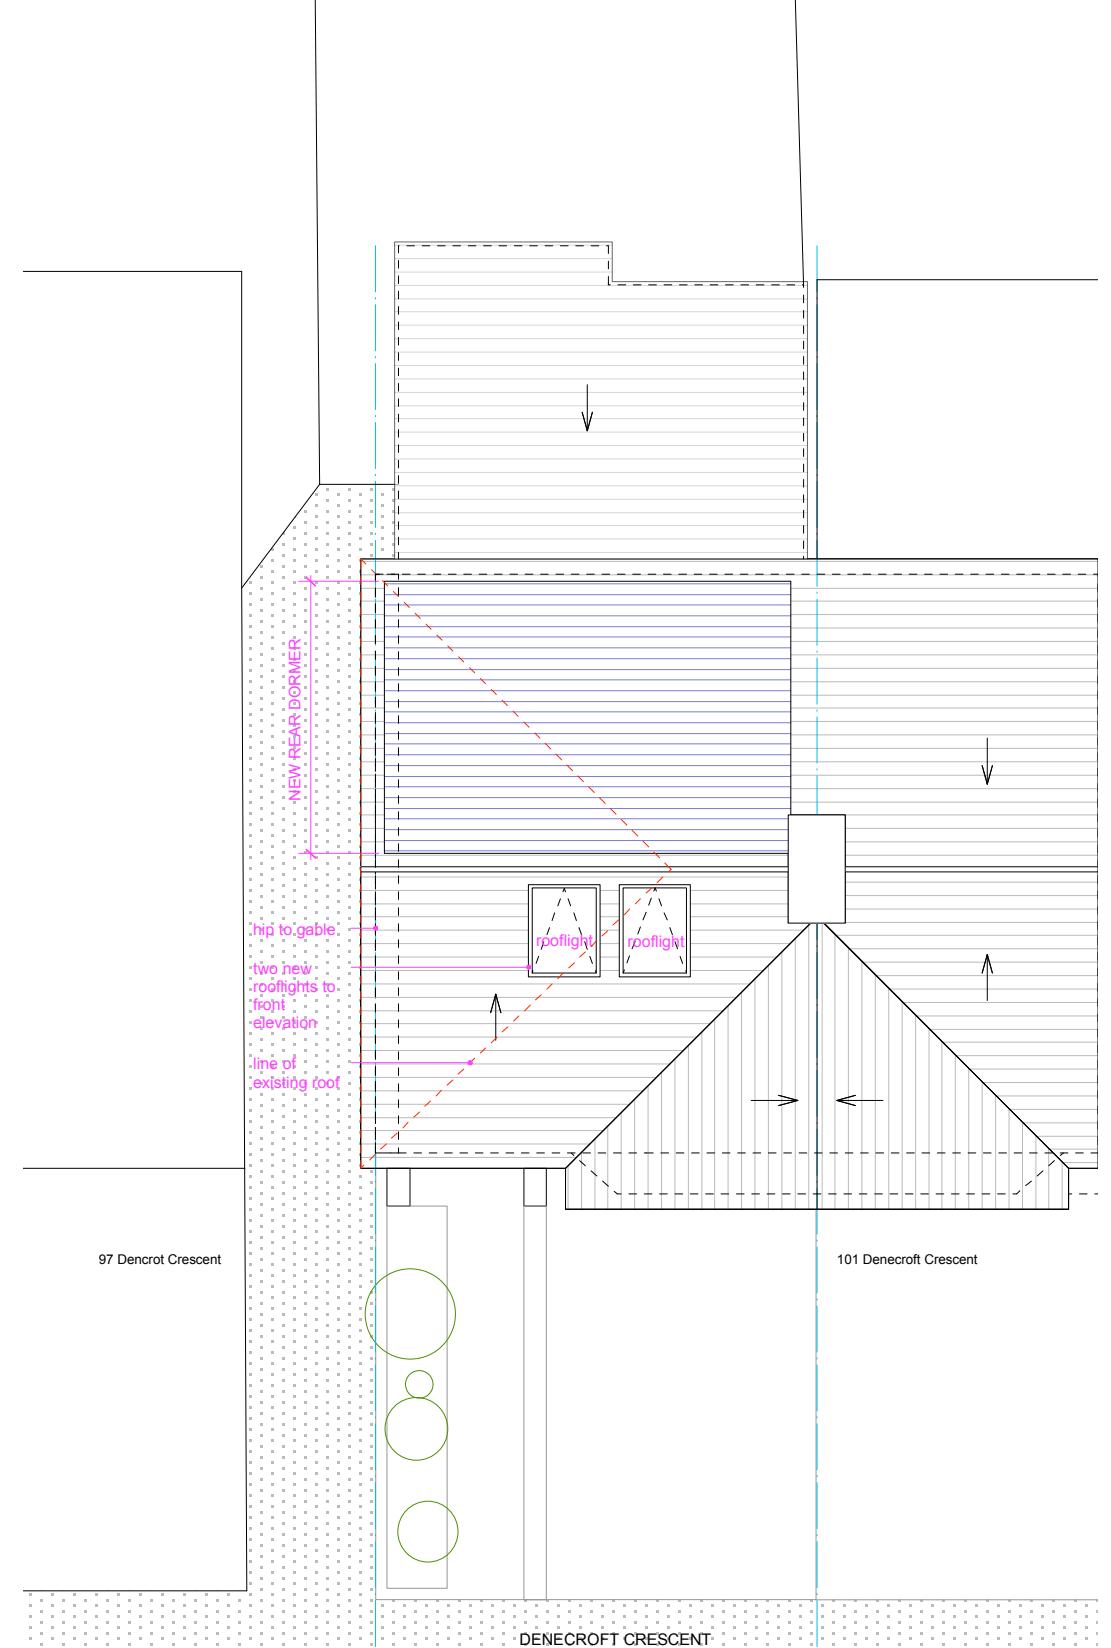


## Proposed roof plan

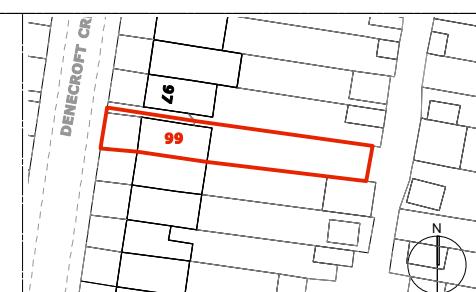

© This drawing remains the property of Golzari - NG Architects. It should not be reproduced in hand or electronic copies without a prior permission from Golzari - NG Architects.  
Drawings are for planning purpose only.  
These are not construction drawings

scale bar

 

**GOLZARI (NG) ARCHITECTS**  
United House  
39-41 North Road  
London N7 9DP  
+44 (0)2036748462  
**Email:** [info@golzariarchitects.co.uk](mailto:info@golzariarchitects.co.uk)

Drawing No. NG-P-1011 Date

**Project No. 2305**

**Project:  
99 Denescroft Crescent**

Email: <a href="mailto:info@ngarchitects.co.uk">info@ngarchitects.co.uk</a>			
<b>Drawing No.</b>	<b>NG-P-1011</b>	<b>Date</b>	<b>Rev</b>
<b>Drawing Title:</b>			
Proposed plans			
<b>Scale:</b>	1:1000A3		