


Site - 99 Denecroft Crescent

New dormer


Proposed site plan 1:500 @A3

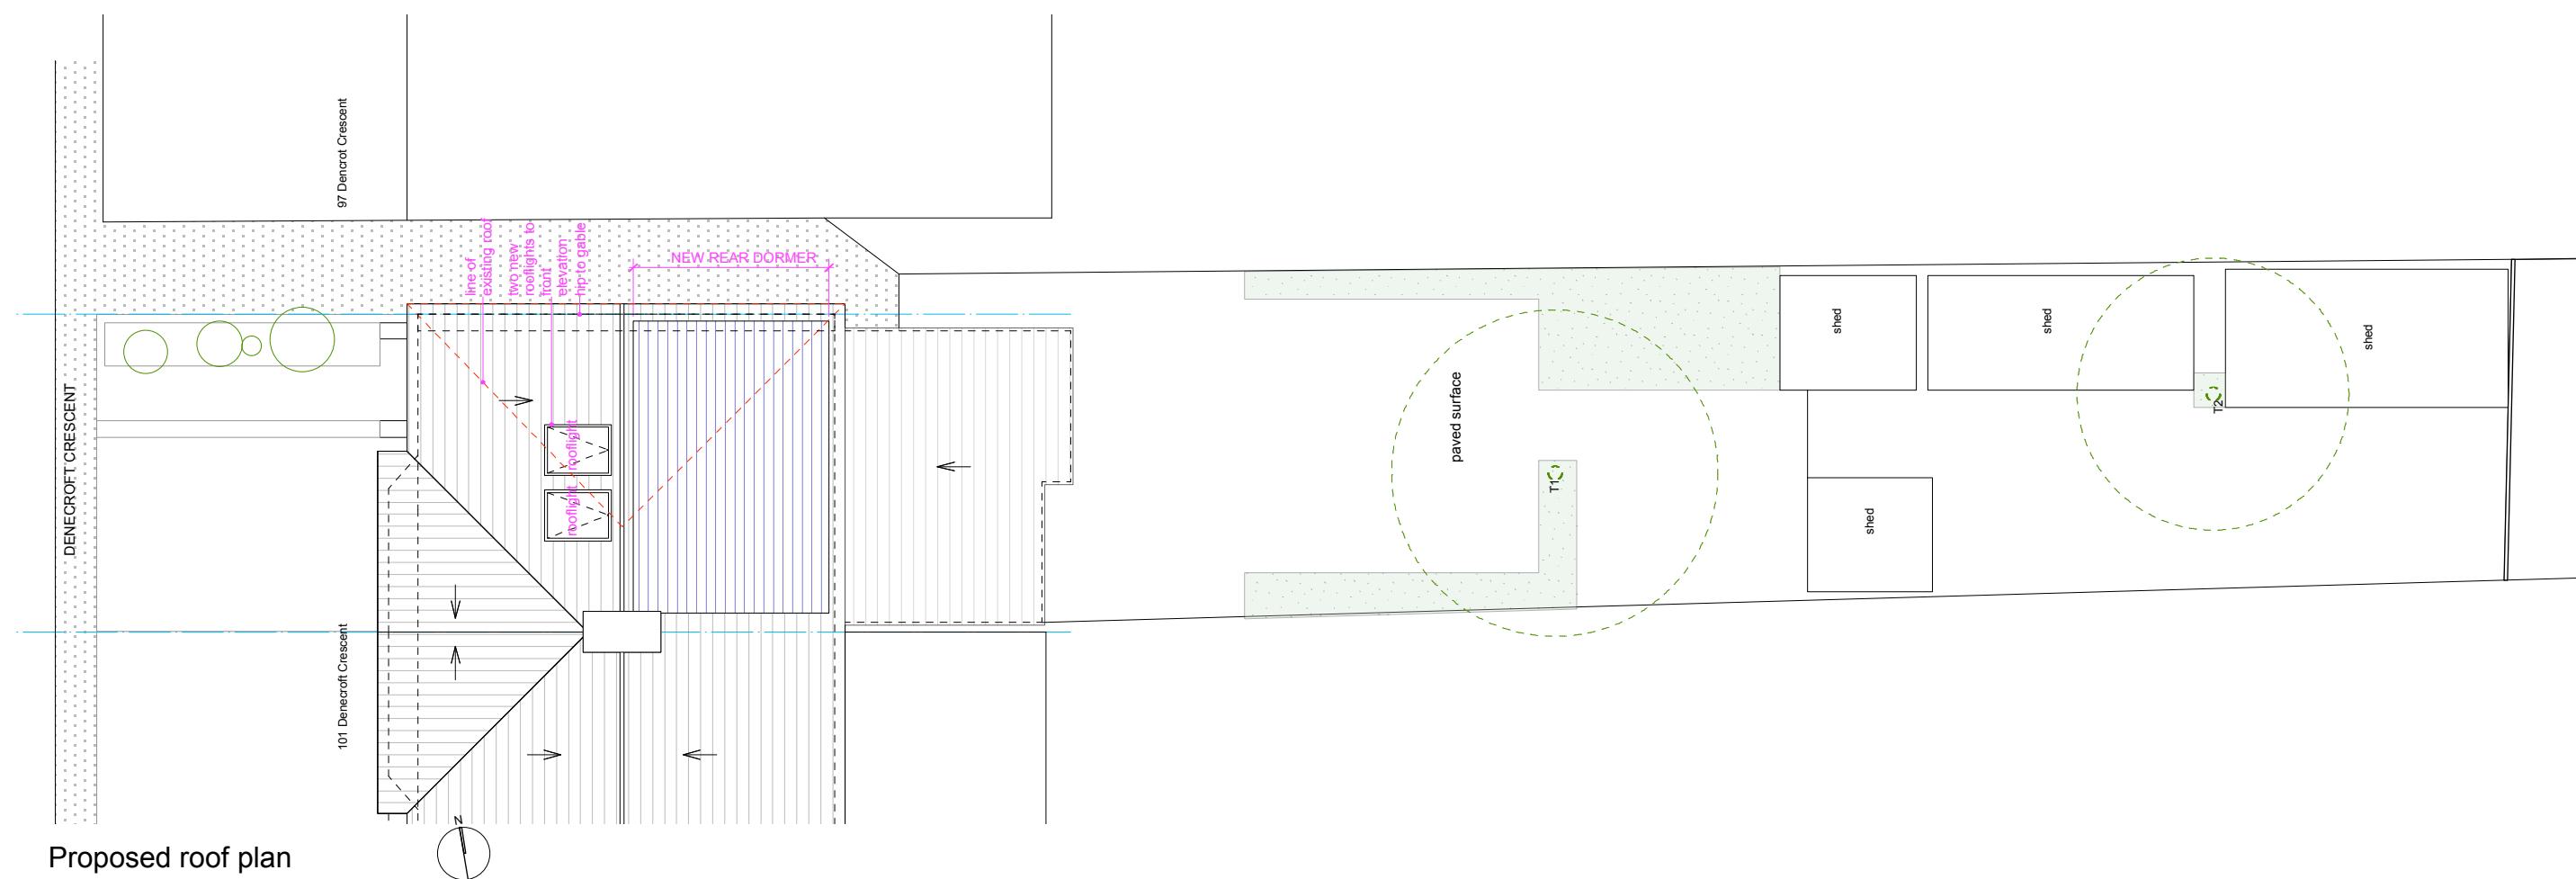

Proposed roof plan


proposed building fabric

existing building fabric

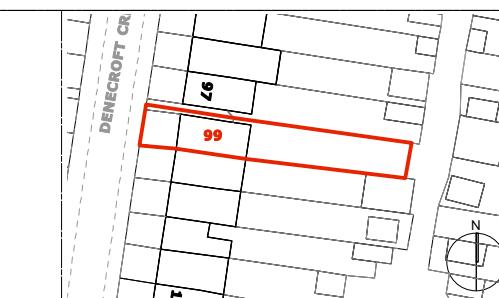

© This drawing remains the property of Golzari - NG Architects. It should not be reproduced in hand or electronic copies without a prior permission from Golzari - NG Architects
Drawings are for planning purpose only.
These are not construction drawings

scale bar

 

GOLZARI (NG) ARCHITECTS
United House
39-41 North Road
London N7 9DP
+44 (0)2036748462
Email: info@ngarchitects.co.uk

Project No. 2305

Project:
99 Denecroft Crescent

Drawing No.	NG-P-105	Date	Rev	Notes
Drawing Title:	Proposed roof plan (showing garden)			
Scale:	1:125@A3			