



Existing site plan 1:500 @A3

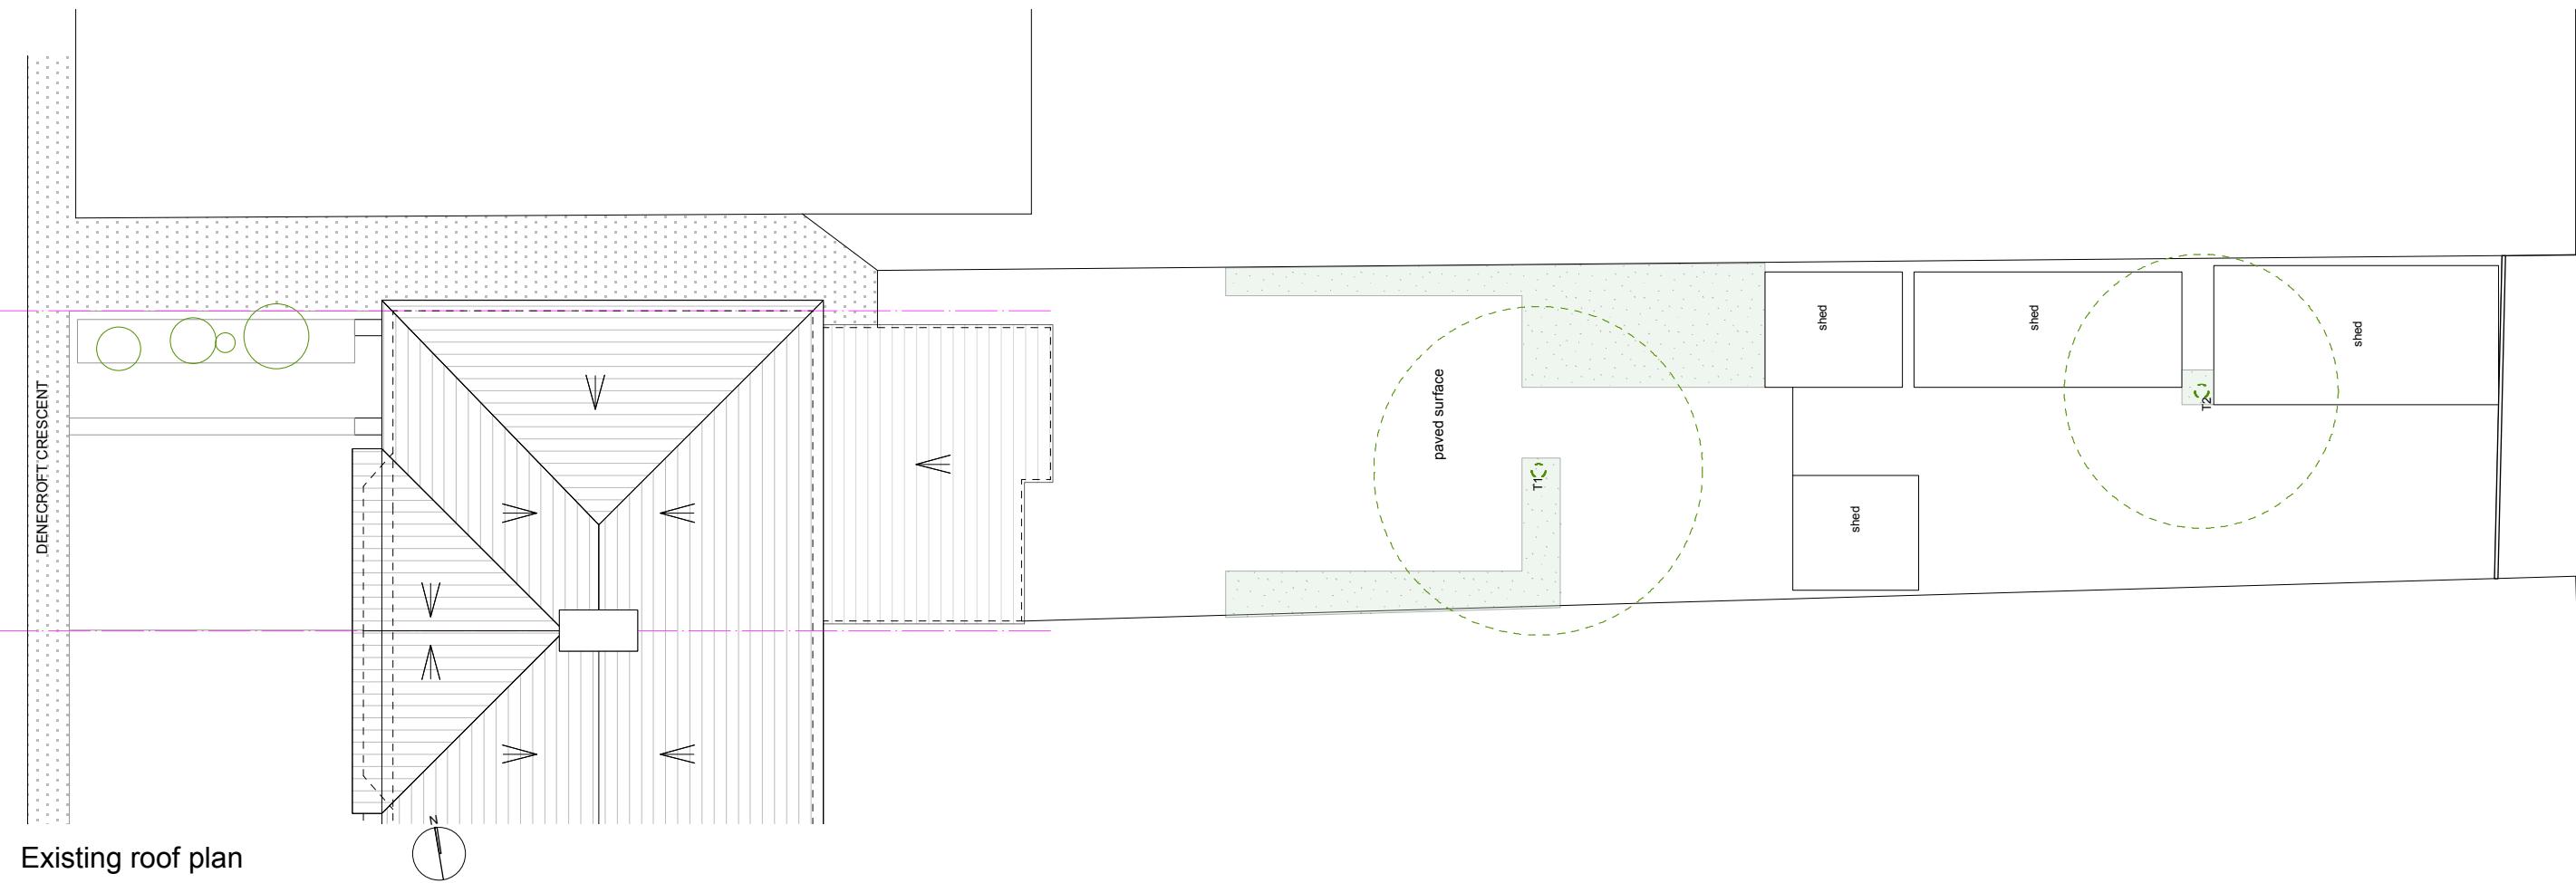


Existing roof plan

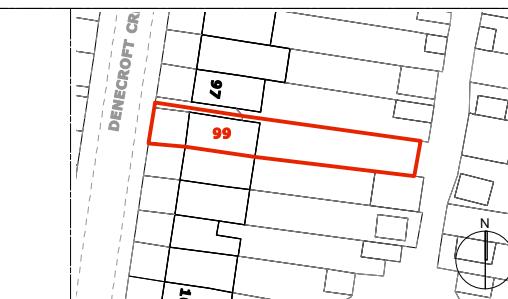

© This drawing remains the property of Golzari - NG Architects. It should not be reproduced in hand or electronic copies without a prior permission from Golzari - NG Architects
Drawings are for planning purpose only.
These are not construction drawings

scale bar

 

GOLZARI (NG) ARCHITECTS
United House
39-41 North Road
London N7 9DP
+44 (0)2036748462
Email: info@ngarchitects.co.uk

Project No. 2305
Project:
99 Denecroft Crescent

Drawing No. NG-X-05	Date	Rev	Notes
Drawing Title: Existing roof plan (showing garden)			
Scale: 1:125@A3			