




01. Existing front elevation

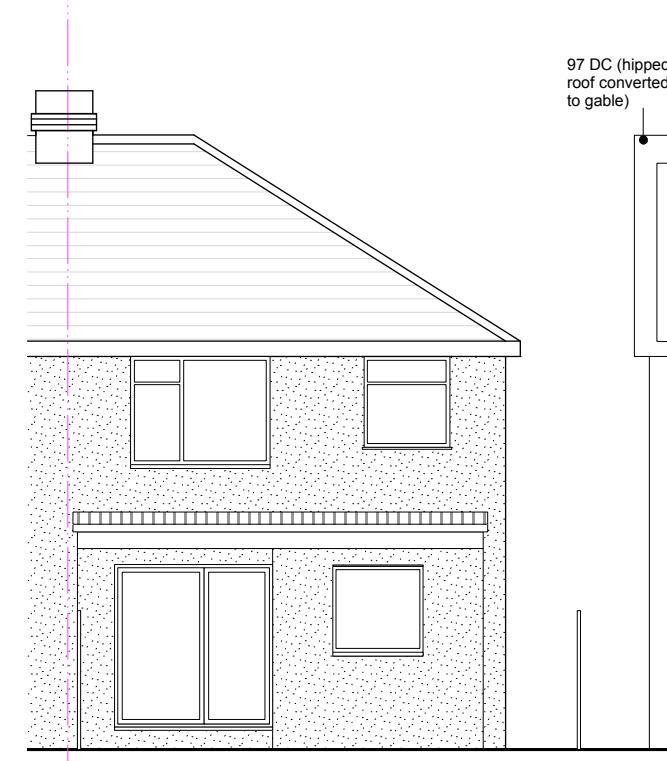


02. Existing rear elevation

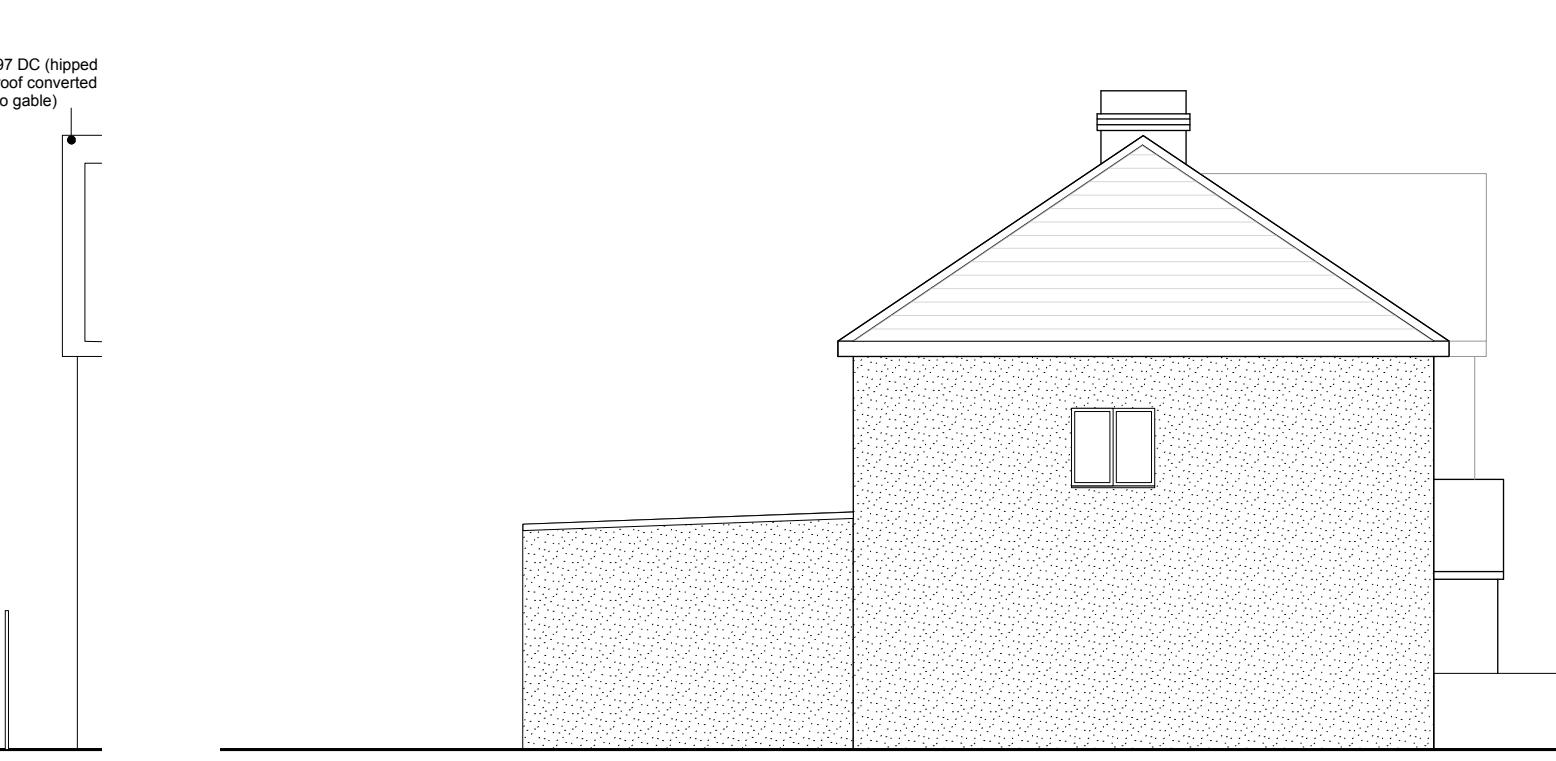


03. Existing side elevation

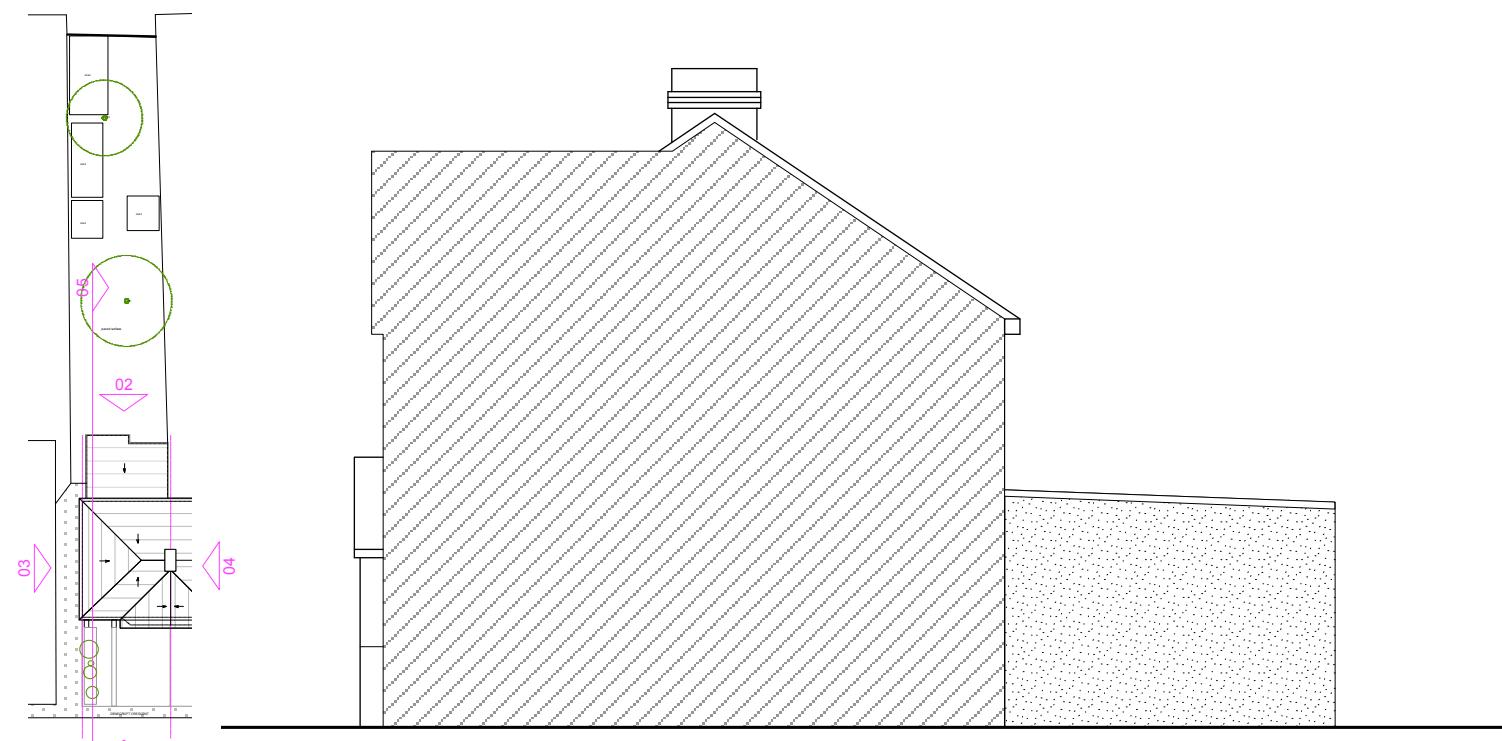

04. Existing side elevation

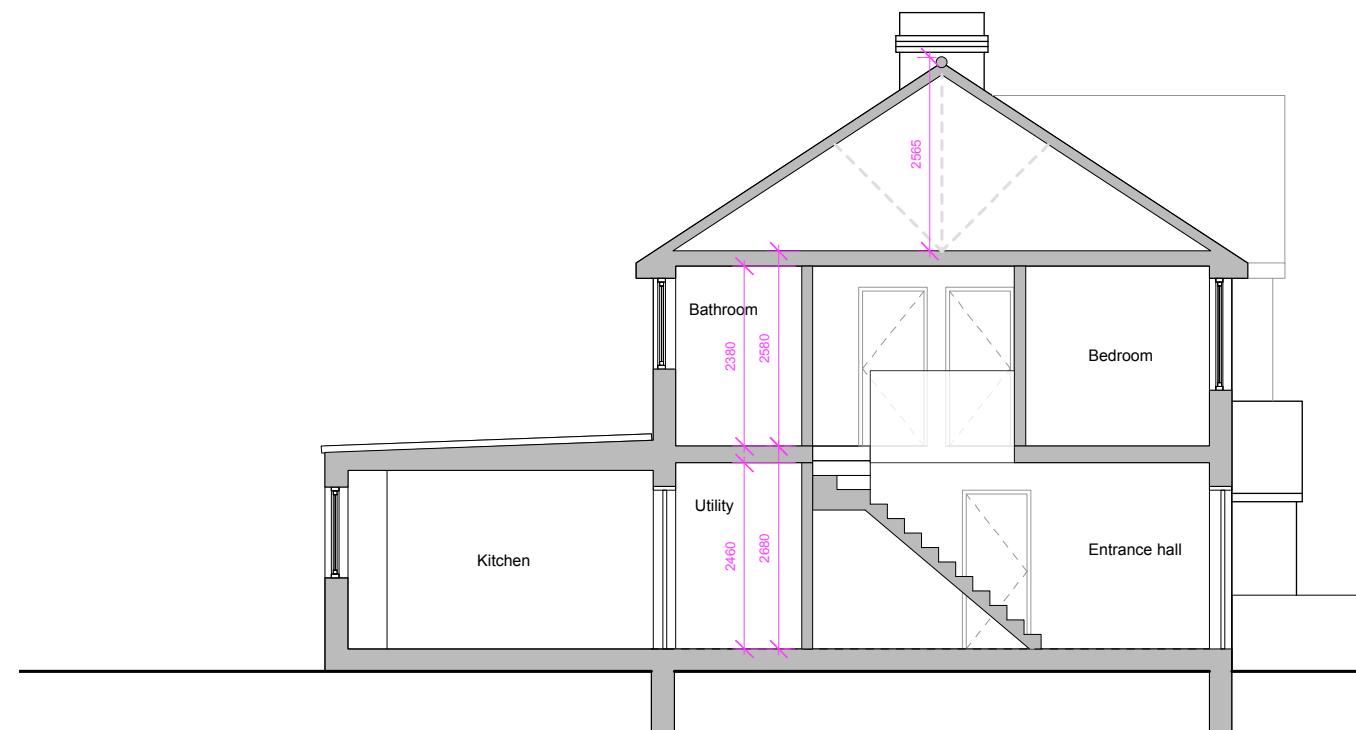


05. Existing section

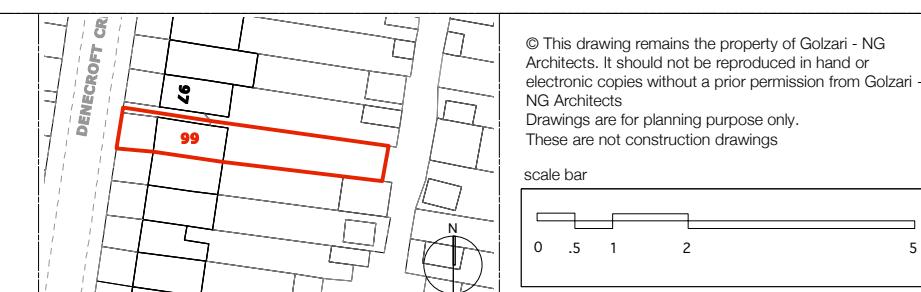

© This drawing remains the property of Golzari - NG Architects. It should not be reproduced in hand or electronic copies without a prior permission from Golzari - NG Architects
Drawings are for planning purpose only. These are not construction drawings

scale bar

 

GOLZARI (NG) ARCHITECTS
United House
39-41 North Road
London N7 9DP
+44 (0)2036748462
Email: info@ngarchitects.co.uk

Project No. 2305
Project:
99 Denecroft Crescent

Drawing No. NG-X-15	Date	Rev	Notes
Drawing Title: existing elevations & section			
Scale: 1:100@A3			