




REAR ELEVATION AT 'C'

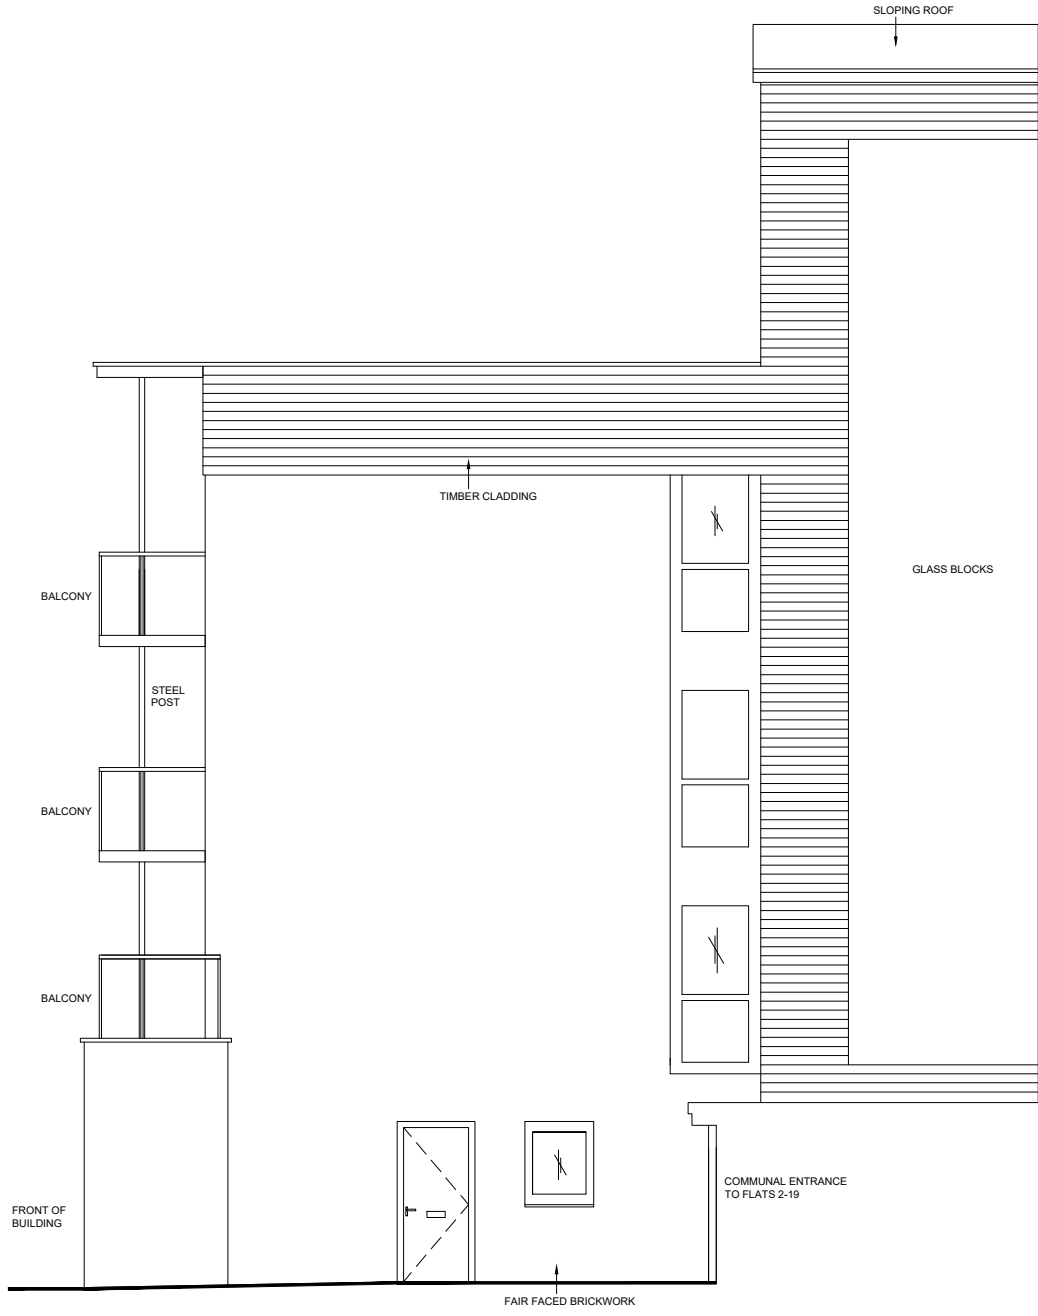

ELEVATION AT 'E'

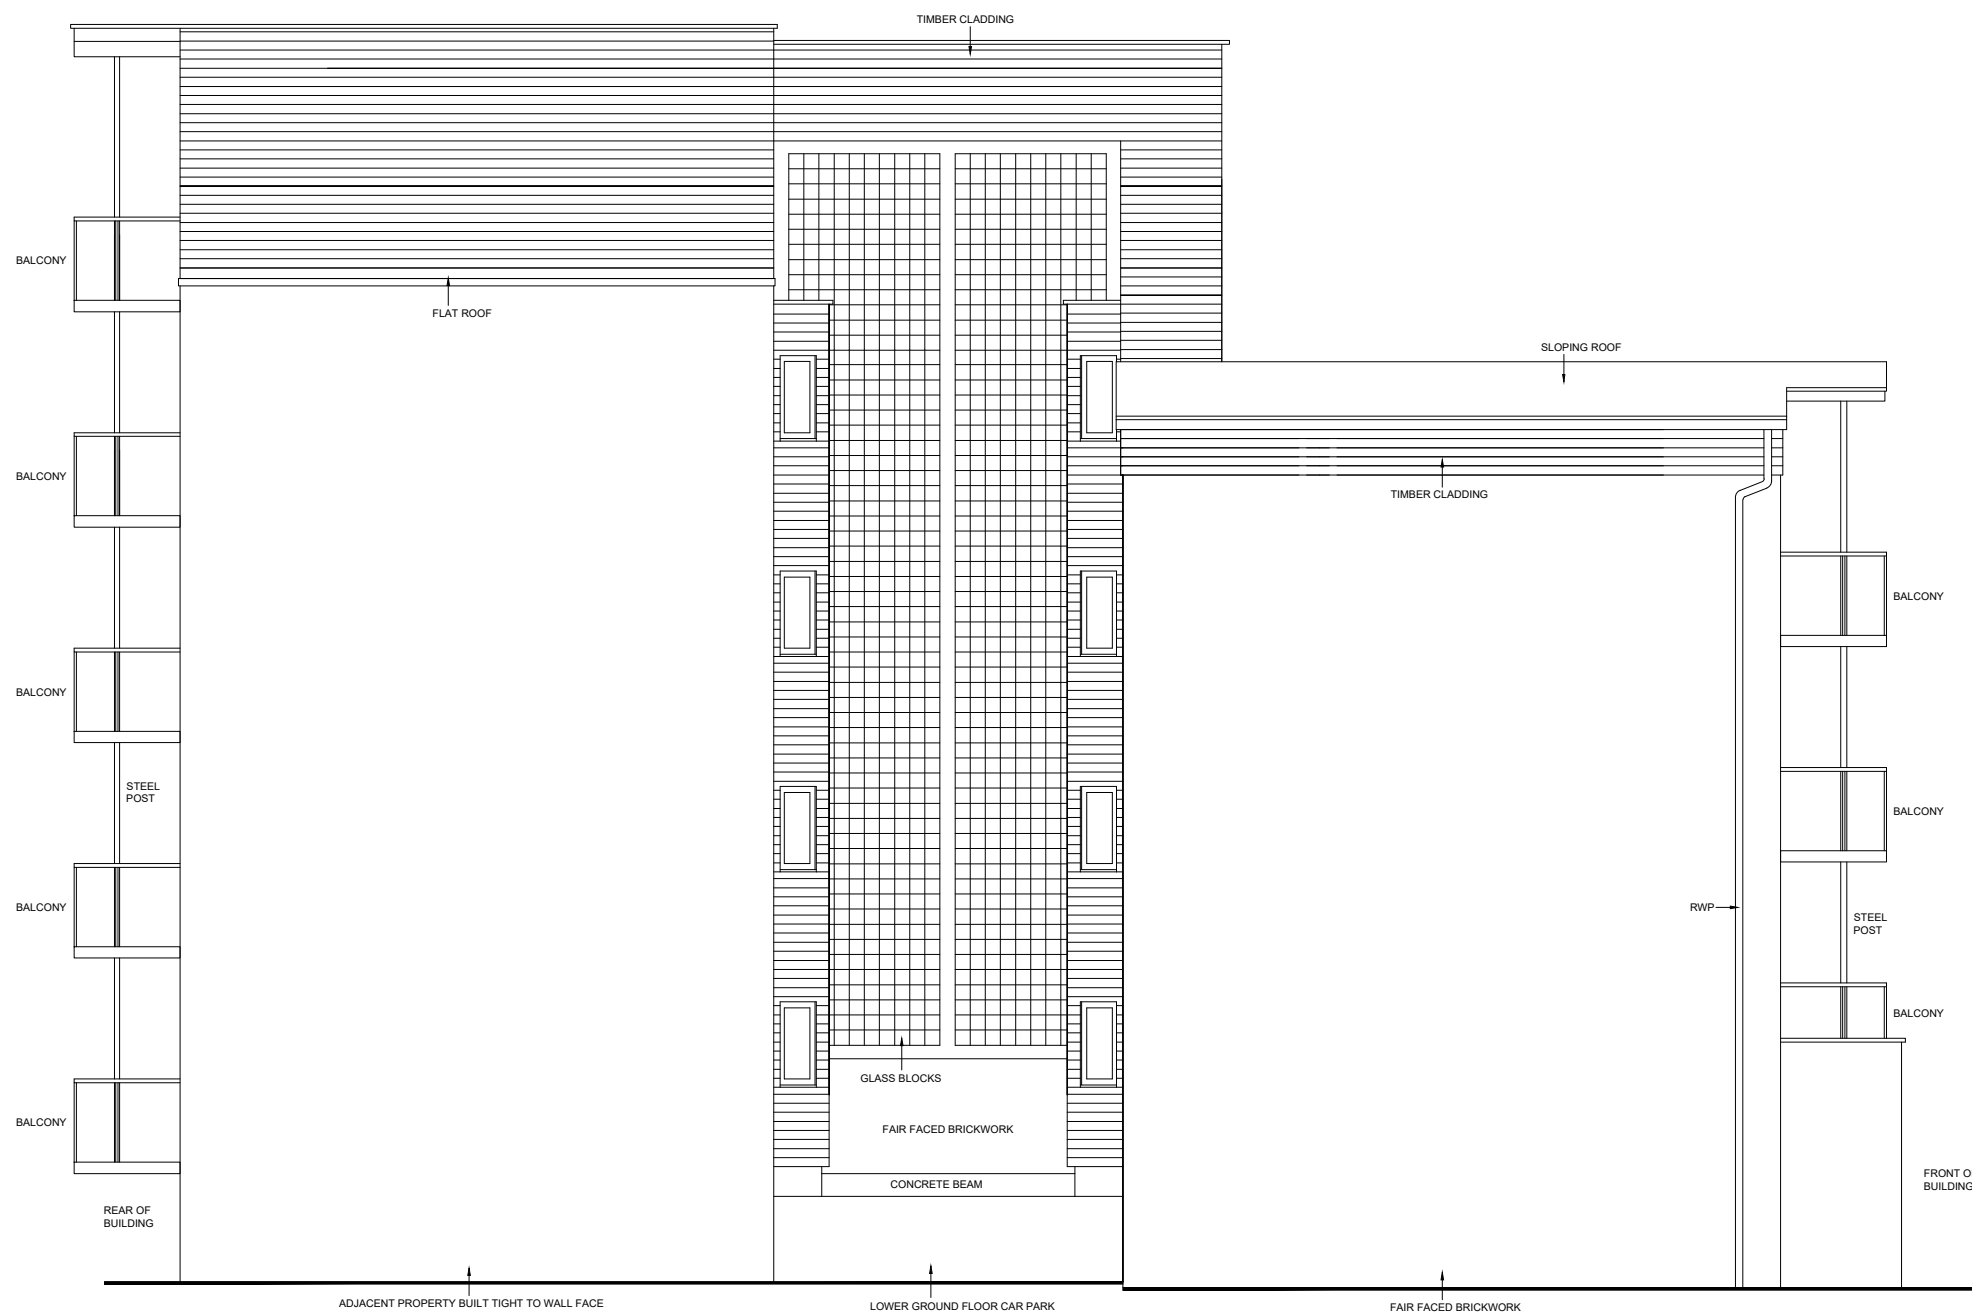

ELEVATION AT 'D'

 

1: All errors and omissions should be reported to the Surveyor.
2: This Drawing is the Copyright of John Rowan & Partners.
3: Do not scale from drawing.

REV	INITIAL	DATE	DESCRIPTION
A	-	00/00/00	-



Craven House, 40 Uxbridge Road, Ealing, London, W5 2BS
Tel: 0208 567 6995 Email: jrp@jrp.co.uk Website: www.jrp.co.uk

CLIENT

A2dominion

PROJECT

1-39 UNION WHARF
BENTINCK ROAD
WEST DRAYTON UB7 7RP

TITLE

EXISTING ELEVATIONS

DATE JANUARY 2021	DRAWN NC
SCALE 1-100 @ A1	CHECKED -
DRAWING No. 5929-03	REVISION -