




## 01 - FRONT ELEVATION



## 02 - REAR ELEVATION



## 03 - SIDE ELEVATION

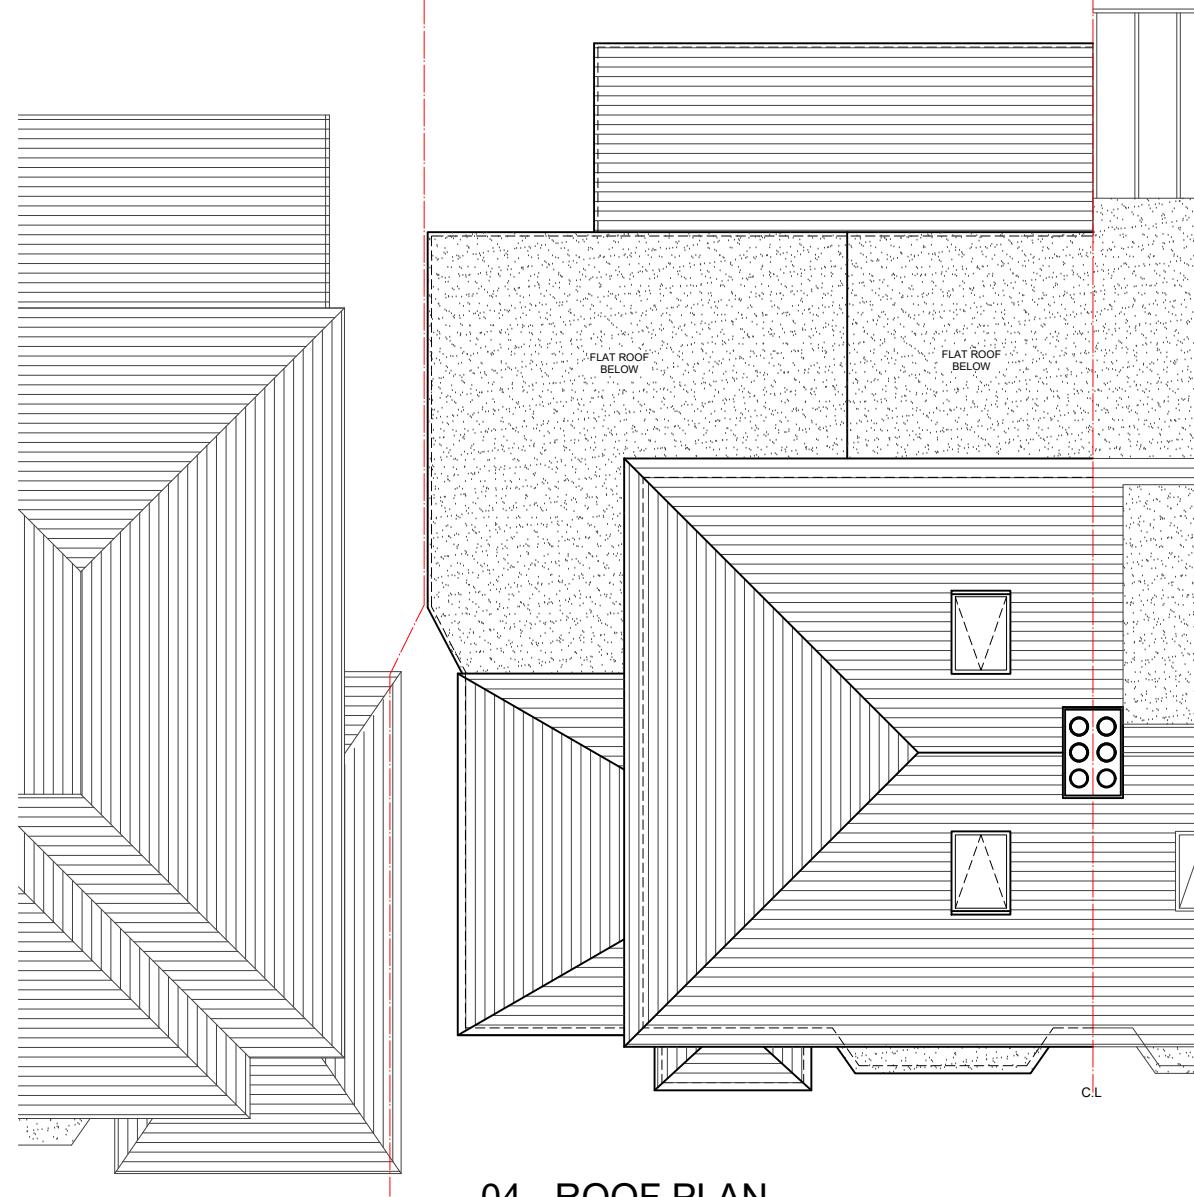

## 04 - ROOF PLAN

## NOTES

Dimensions are not to be scaled from this drawing by contractors. The contractor is requested to check all dimensions before the work started.  
Report any discrepancies to the client or architect before undertaking the work described in the drawings. Dimensions are approximate site dimensions and are to be verified by the contractor on site before any fabrication/site works i.e foundations etc occur  
Contractor is responsible for all temporary propping to existing structure

Scale

## REVISIONS

## **HOUSE HOLDER** **APPLICATION**

DE ARCHITECTURAL CONSULT.LTD  
M: 07824773079, 07869580774

Project  
**45 CRANBORNE WAYE HAYES**  
LONDON UB4 8UD

## EXISTING ELEVATIONS & ROOF PLAN

Scale 1:100@A3	Drawn MZ	Approved	Date OCT 23
Job No. DAC-197/23	Drawing No. PH-45CW-03	Rev.	-