



NOTES


- Dimensions are not to be scaled from this drawing by contractors. The contractor is requested to check all dimensions before the work started.
- Report any discrepancies to the client or architect before undertaking the work described in the drawings.
- Dimensions are approximate site dimensions and are to be verified by the contractor on site before any fabrication/site works i.e foundations etc occur
- Contractor is responsible for all temporary propping to existing structure

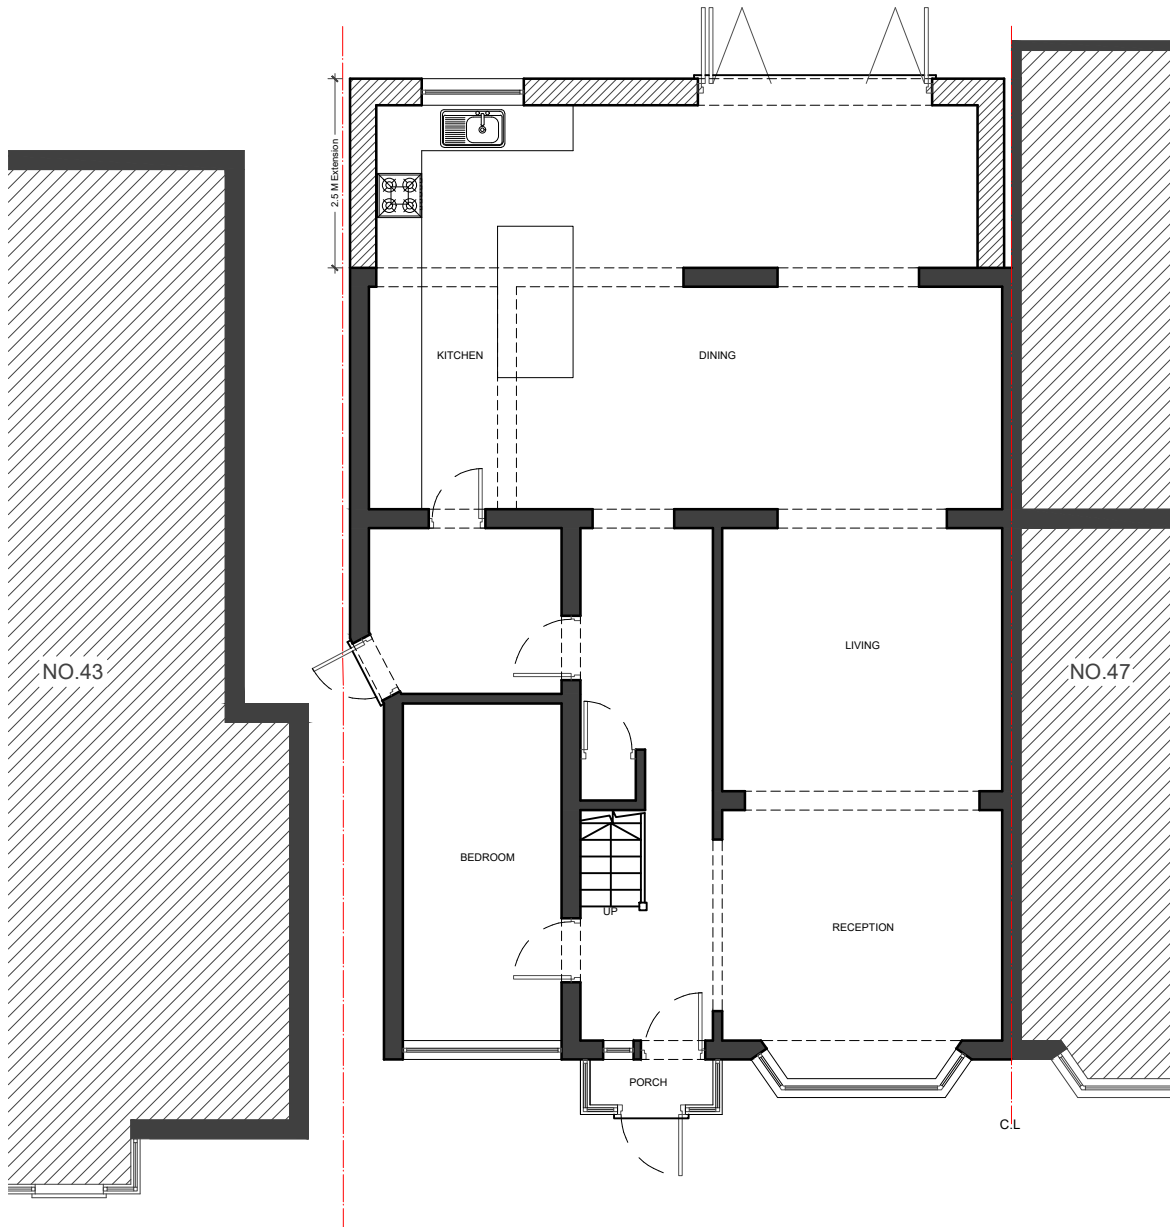

01 - GROUND FLOOR PLAN

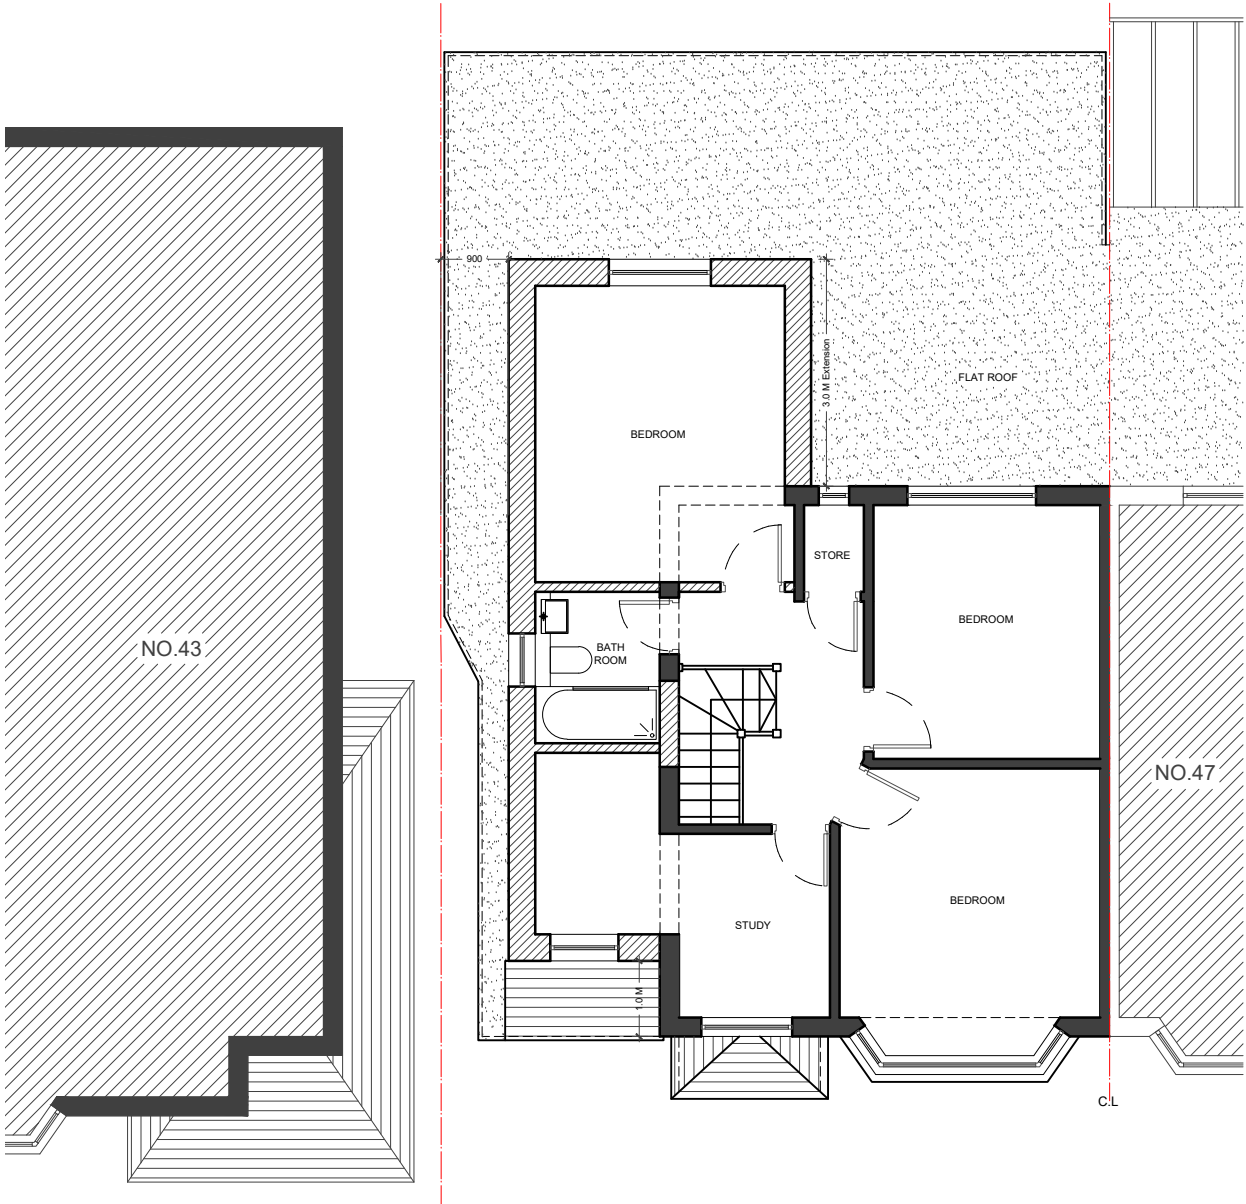

02 - FIRST FLOOR PLAN

 

Scale

REVISIONS			
NO.	DESCRIPTION	DATE	BY

**HOUSE HOLDER
APPLICATION**

DE ARCHITECTURAL CONSULT.LTD
M: 07824773079, 07869580774
E: design.endeavour@gmail.com

Project
45 CRANBORNE WAYE HAYES
LONDON, UB4 0HP

Title
PROPOSED GROUND & FIRST FLOOR PLANS

Scale 1:100@A3	Drawn MZ	Approved	Date OCT 23
Job No. DAC-197/23	Drawing No. PH-45CW-04	Rev.	-

LEGEND :

- EXISTING
- PROPOSED
- DEMOLISHED