





01 - FRONT ELEVATION



02 - REAR ELEVATION

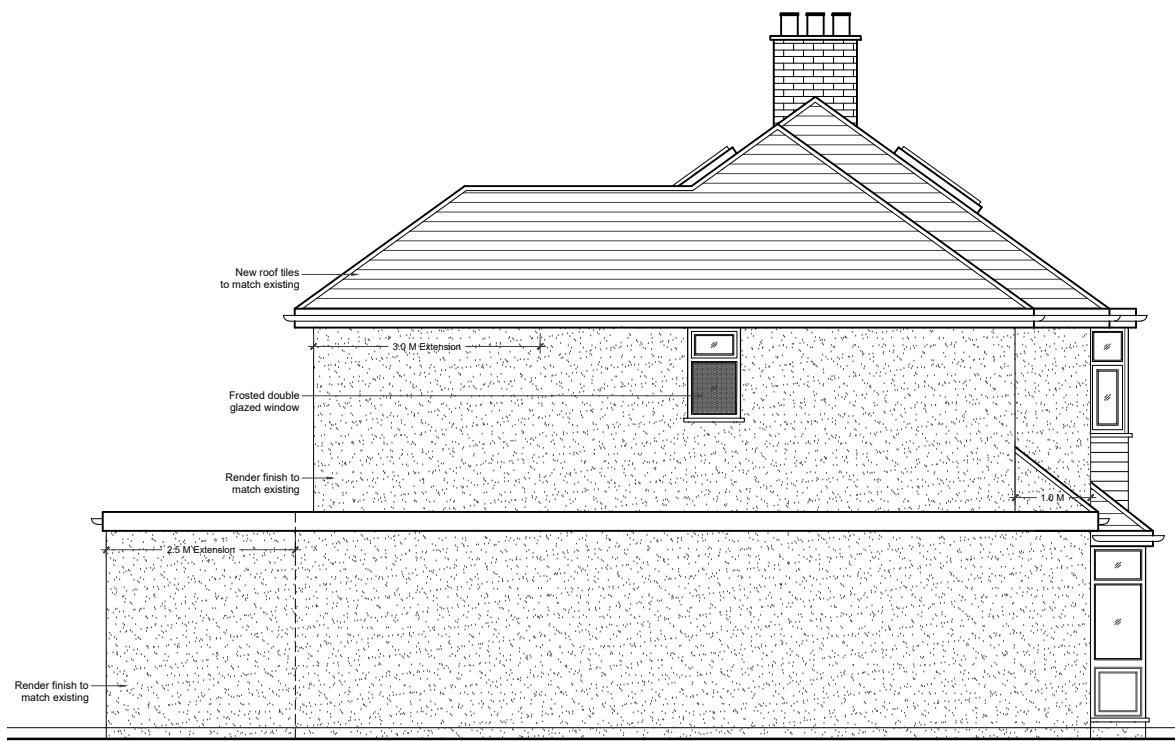

03 - SIDE ELEVATION

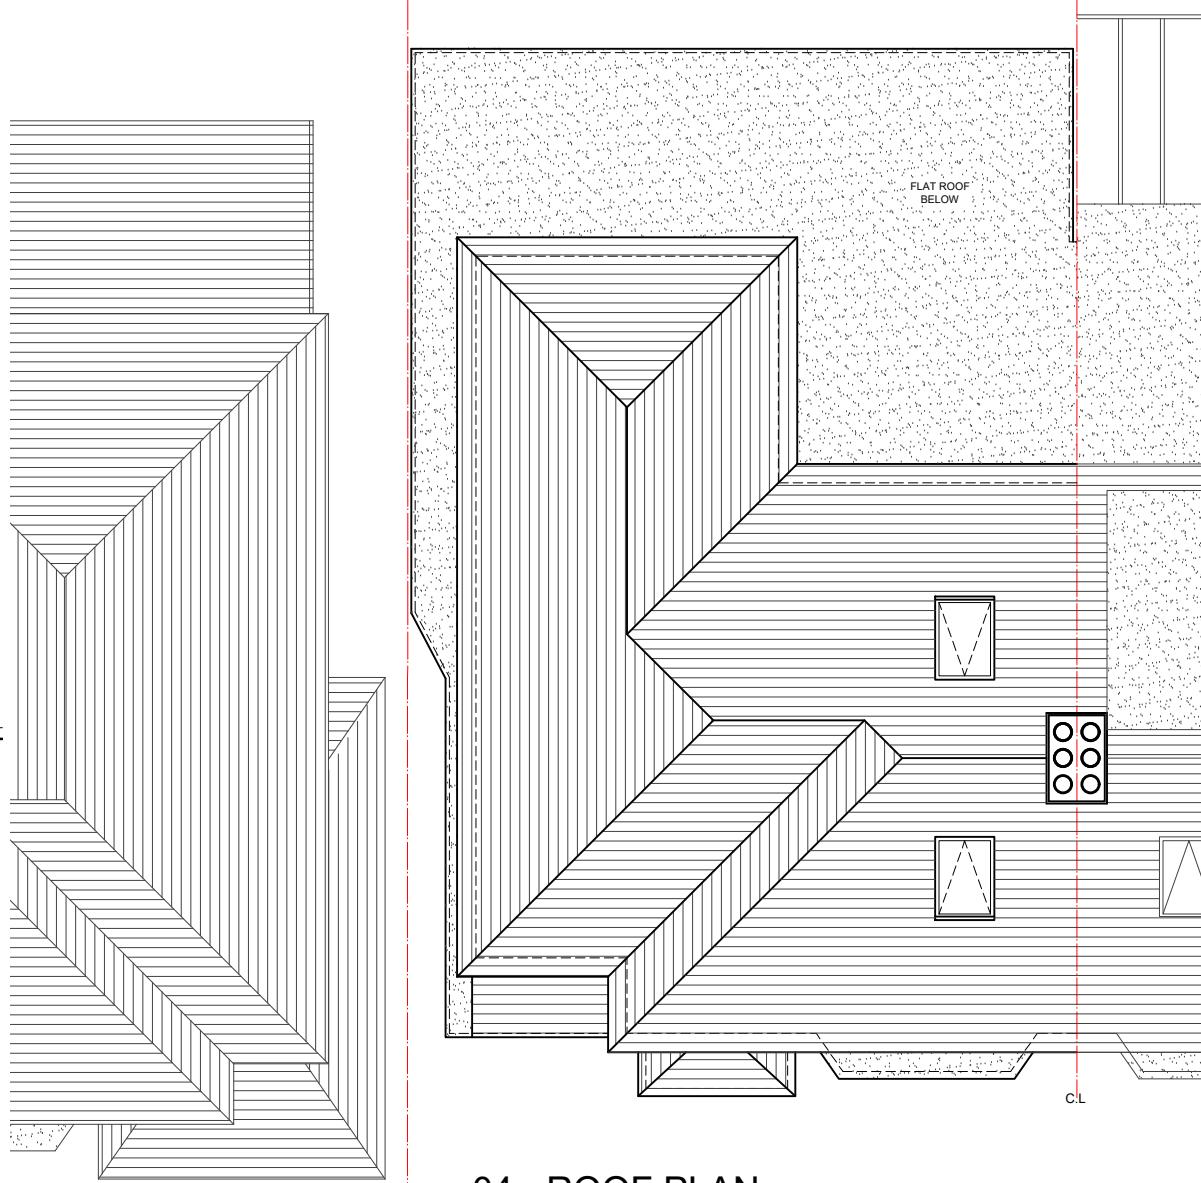

04 - ROOF PLAN

NOTES
Dimensions are not to be scaled from this drawing by contractors. The contractor is requested to check all dimensions before the work started.
Report any discrepancies to the client or architect before undertaking the work described in the drawings.
Dimensions are approximate site dimensions and are to be verified by the contractor on site before any fabrication/site works i.e. foundations etc occur
Contractor is responsible for all temporary propping to existing structure

NOTES
Dimensions are not to be scaled from this drawing by contractors. The contractor is requested to check all dimensions before the work started.
Report any discrepancies to the client or architect before undertaking the work described in the drawings.
Dimensions are approximate site dimensions and are to be verified by the contractor on site before any fabrication/site works i.e. foundations etc occur
Contractor is responsible for all temporary propping to existing structure

A horizontal scale diagram with markings at 0, 1, 2m, 3, 4, and 5m. The text "Scale" is written below the 0 mark.

HOUSE HOLDER **APPLICATION**

DE ARCHITECTURAL CONSULT.LTD
M: 07824773079, 07869580774

M: 07824773079, 07869580774
E: design_endavour@gmail.com

Project 45 CRANBORNE WAYE HAYES

PROPOSED ELEVATIONS & ROOF PLAN

Scale 1:100@A3	Drawn MZ	Approved	Date OCT 23
Job No. DAC-197/23	Drawing No. PH-45CW-05	Rev.	-