
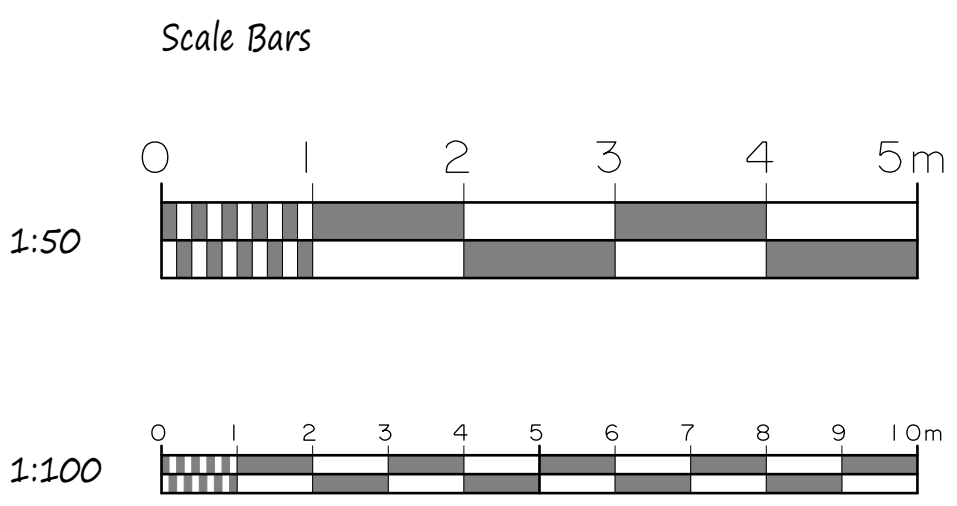


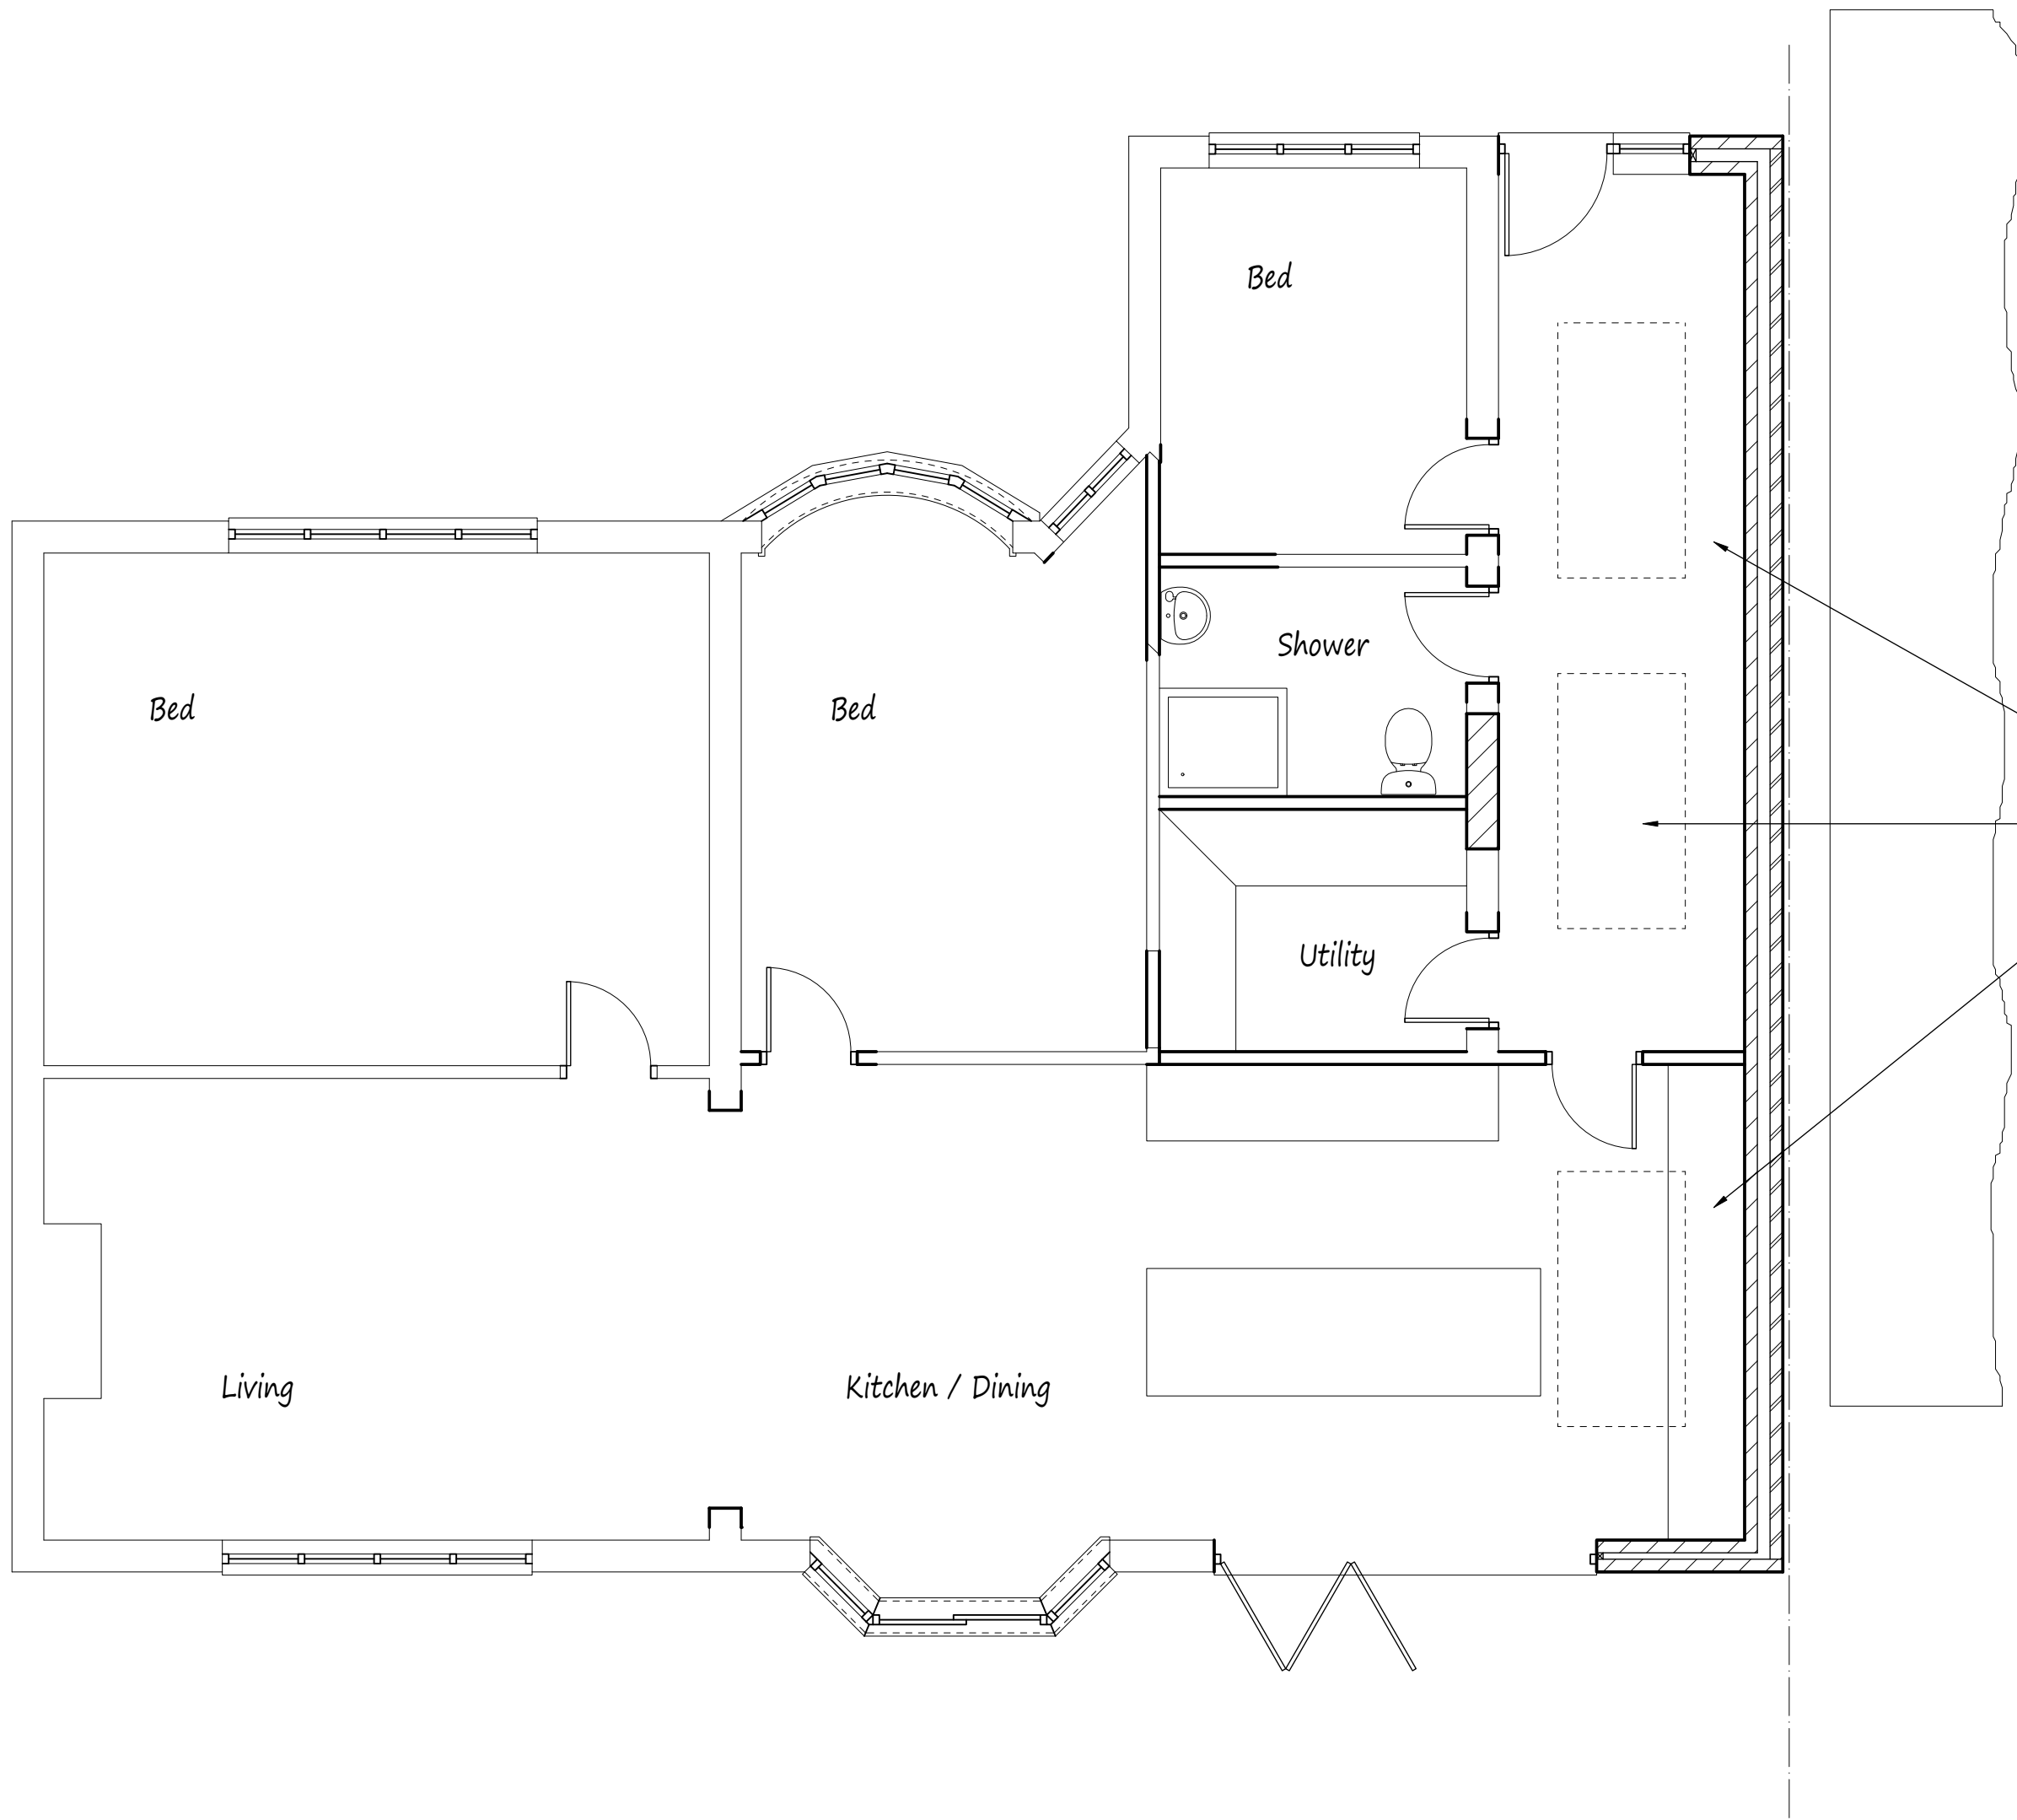

Possible roof lights / lanterns
in high level flat roof shown
dotted.


Proposed Ground Floor Plan

This drawing to be read in conjunction with Drg No 2609/01


Proposed Elevations - All Materials to Match Existing




Front Elevation

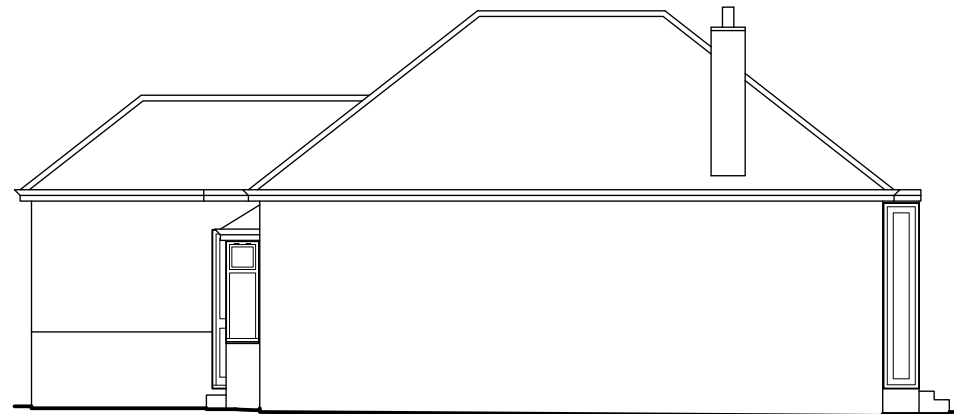

Side Elevation

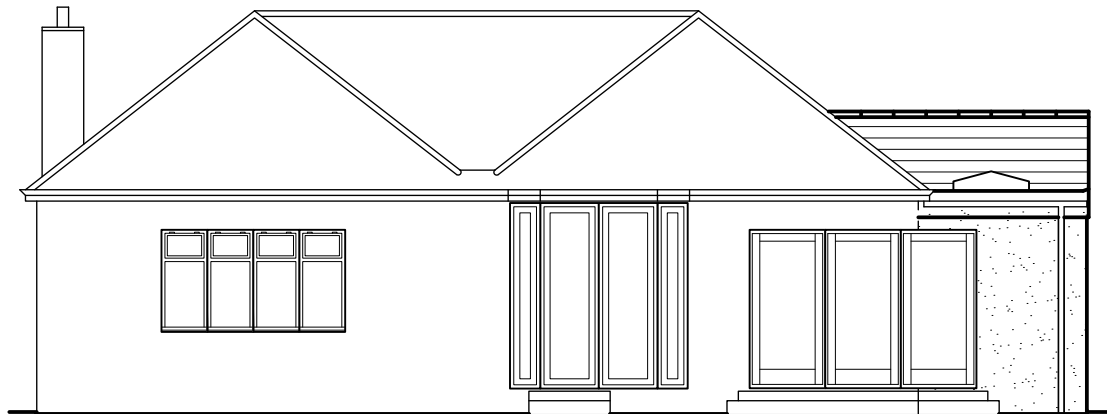

Rear Elevation

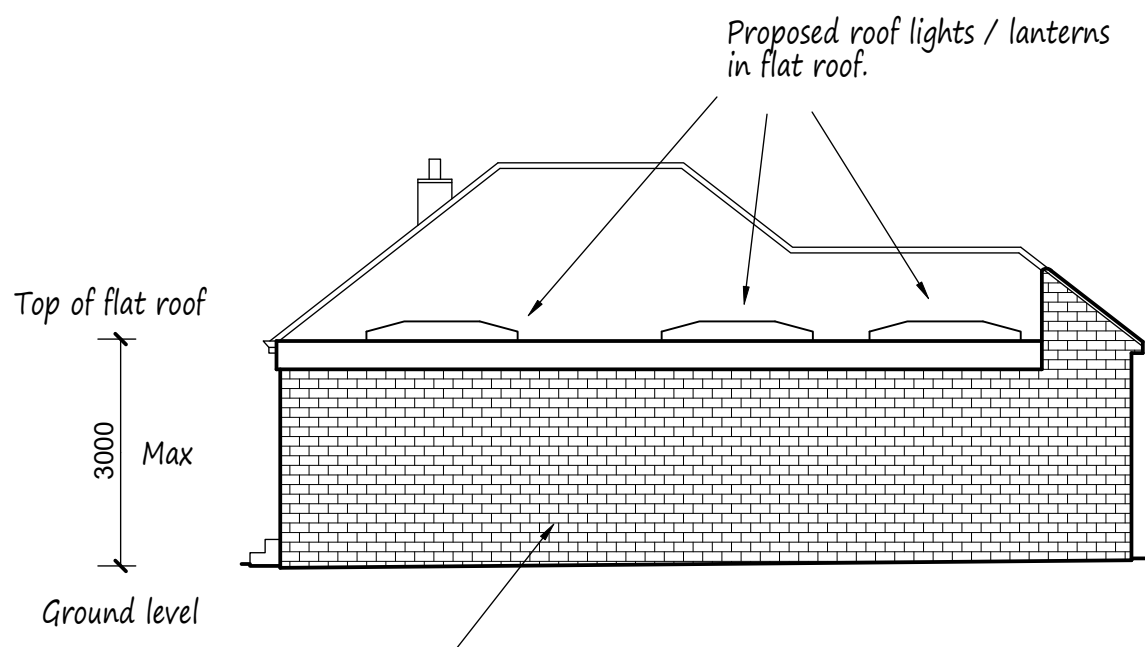

Side Elevation

NOTES:
All dimensions must be checked on
site and not scaled from this drawing.

A	Date	Revisions

Copyright

**Pottle & Co
Architectural Services**

**Tel: 07514 541721
mark@pottleandco.com
www.pottleandco.com**

Client
Mr & Mrs Woloszyn

Job Title

76 Mount Park Road
Pinner
Middlesex

Drawing Title

Proposed Single Storey Side
Extension.

Scale
1:50, 100

Date
July 2026

Drawn by
MDP

Drg No.
2609/02