

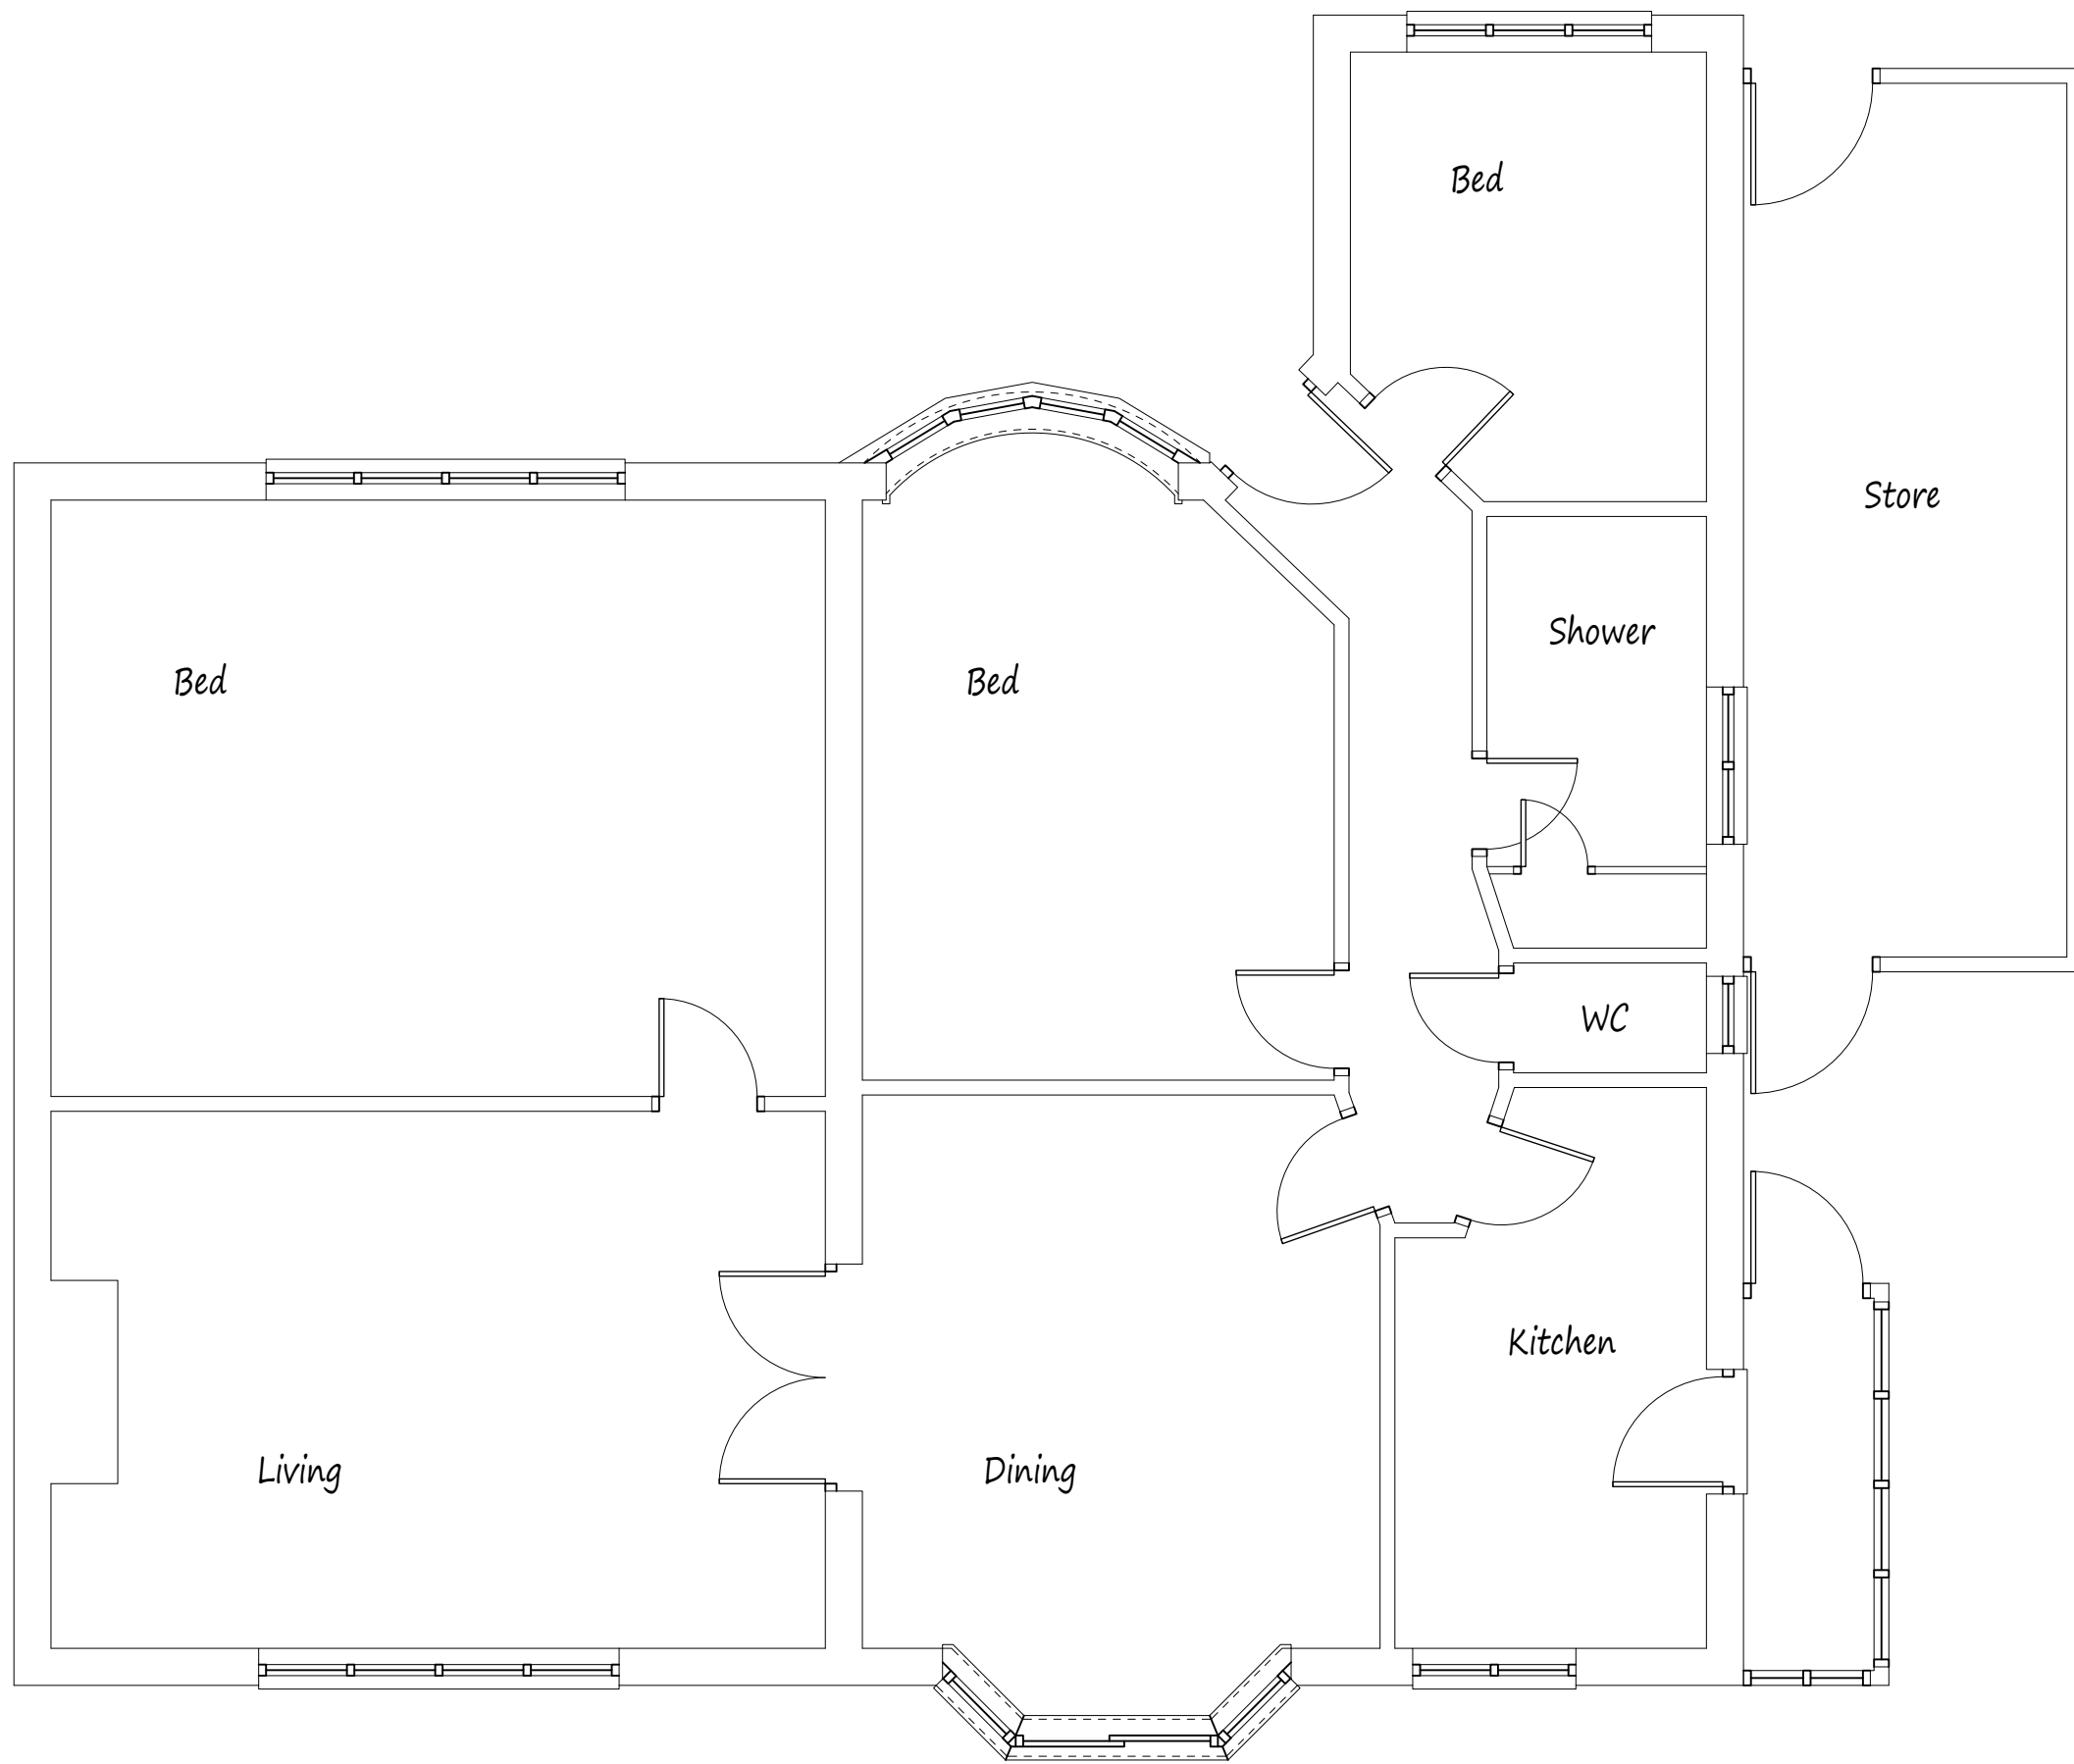


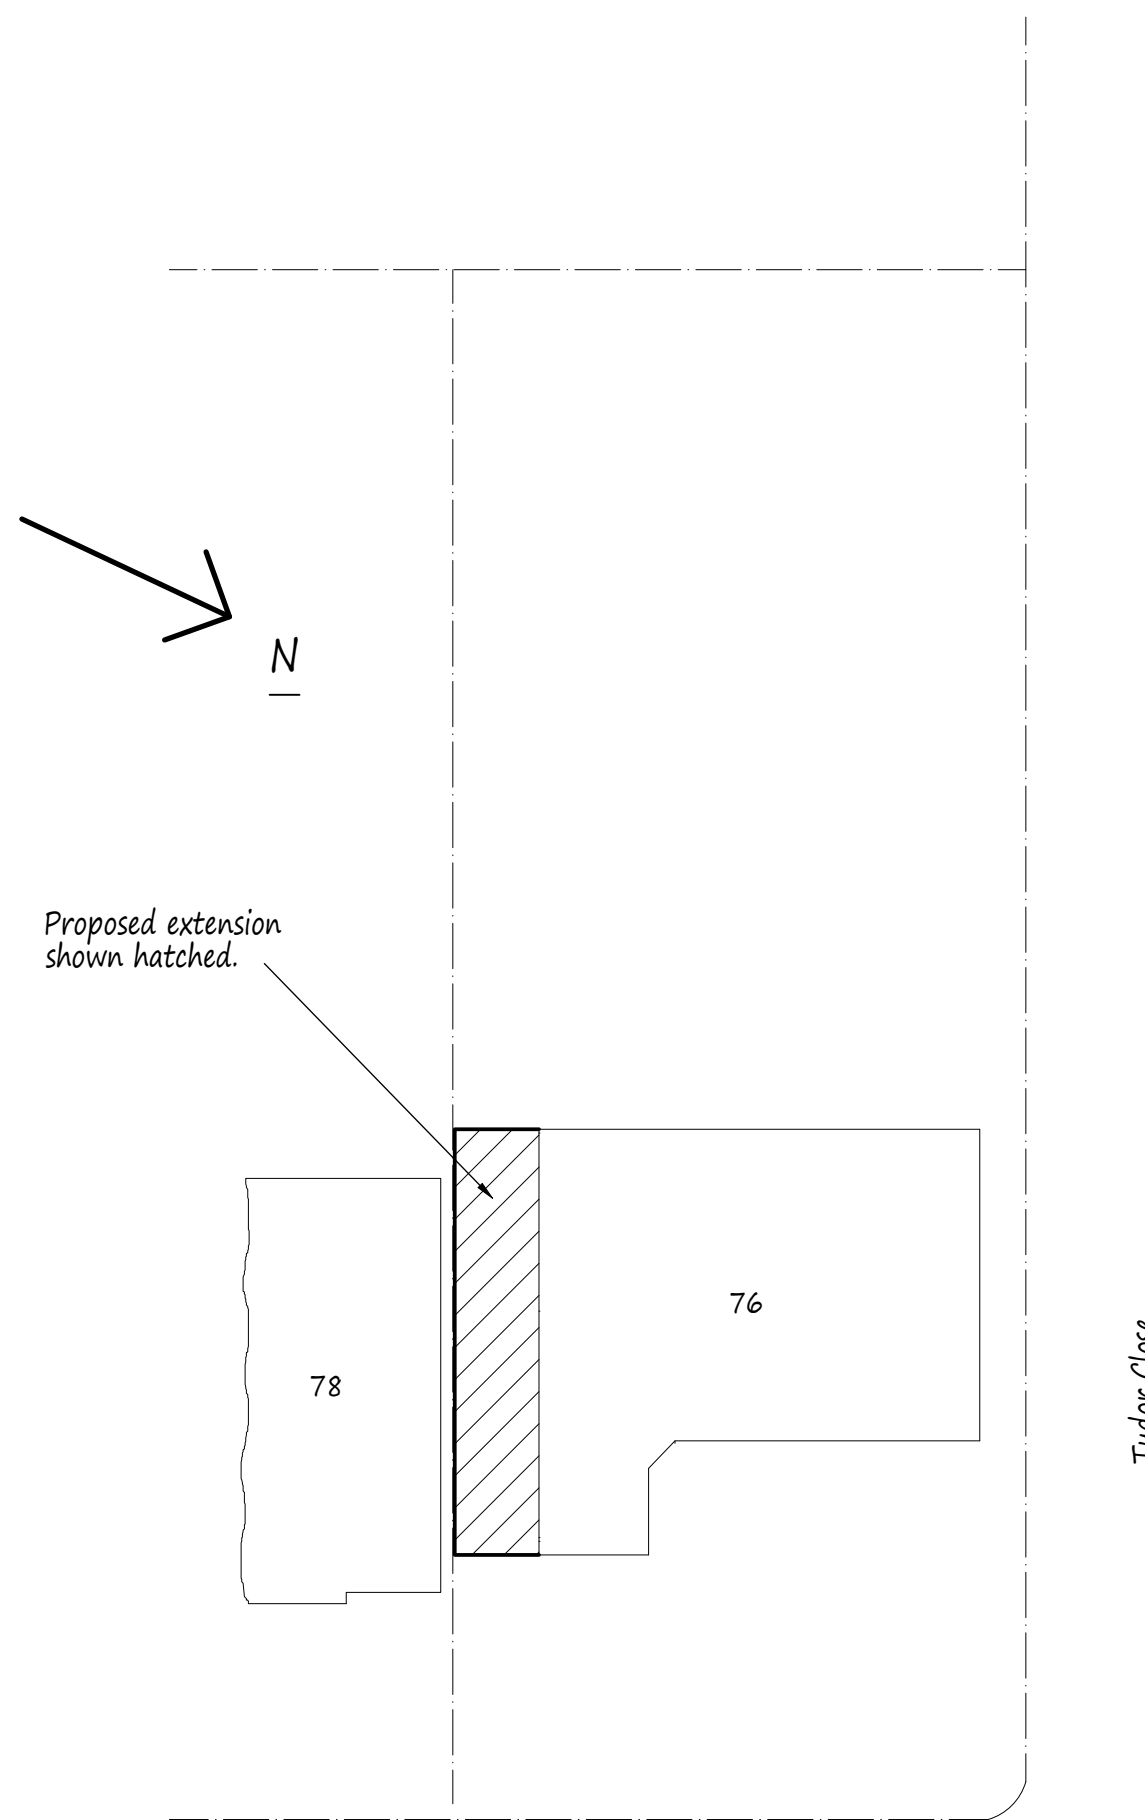

Existing Ground Floor Plan

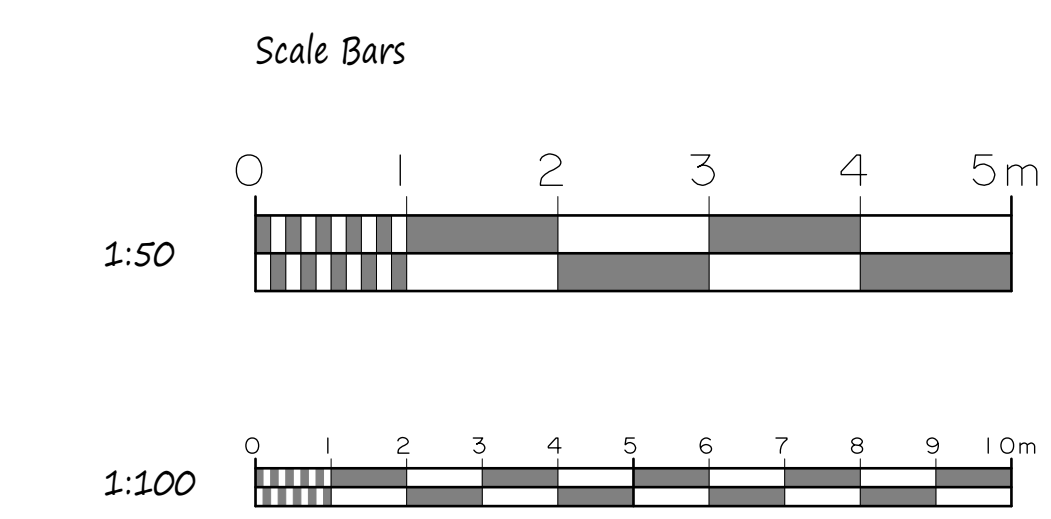


Mount Park Road

Tudor Close


Site Plan scale 1:200




Front Elevation

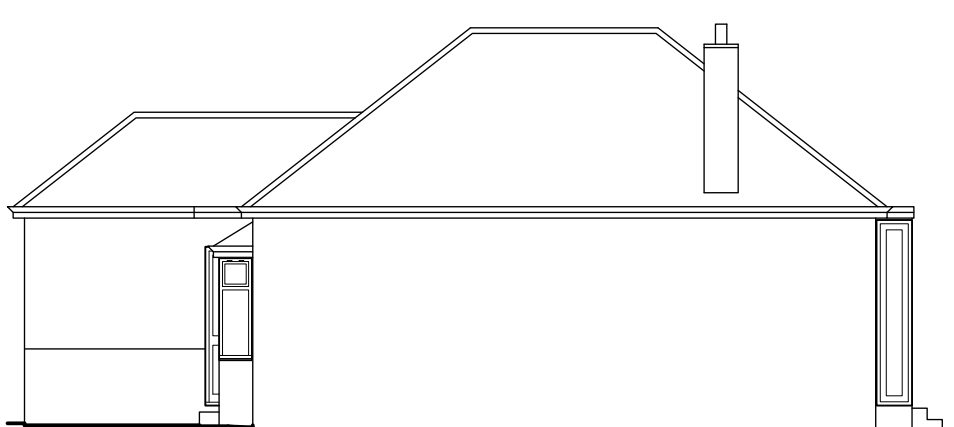

Side Elevation

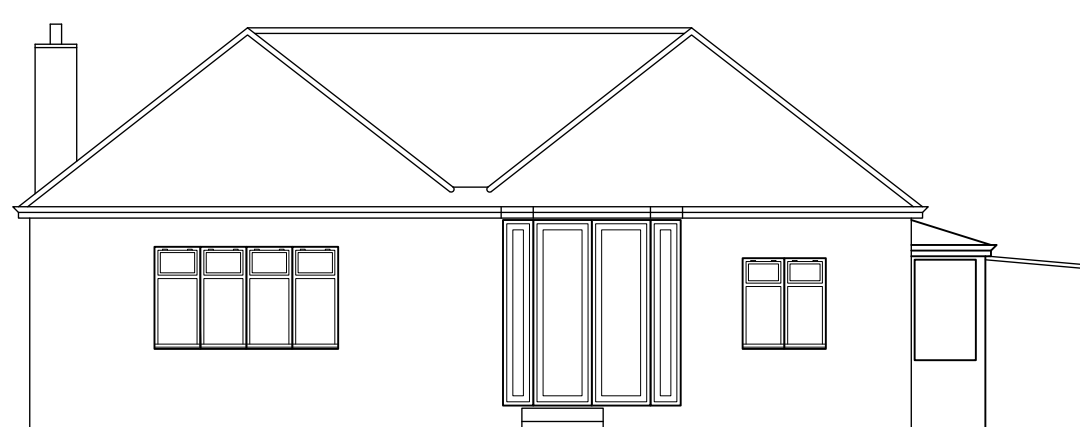

Rear Elevation

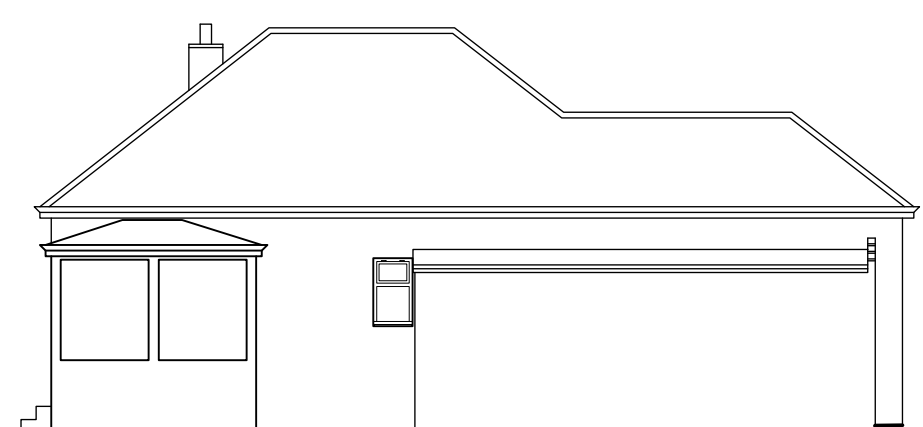

Side Elevation

NOTES:
All dimensions must be checked on site and not scaled from this drawing.

A	Date	Revisions

Copyright

**Pottle & Co
Architectural Services**

**Tel: 07514 541721
mark@pottleandco.com
www.pottleandco.com**

Client
Mr & Mrs Woloszyn

Job Title
76 Mount Park Road
Pinner
Middlesex

Drawing Title
Existing Details and Site Plan.

Scale
1:50, 100, 200

Date July 2026	Drawn by MDP
-------------------	-----------------

Drg No.
2609/01