


site boundary

no.34

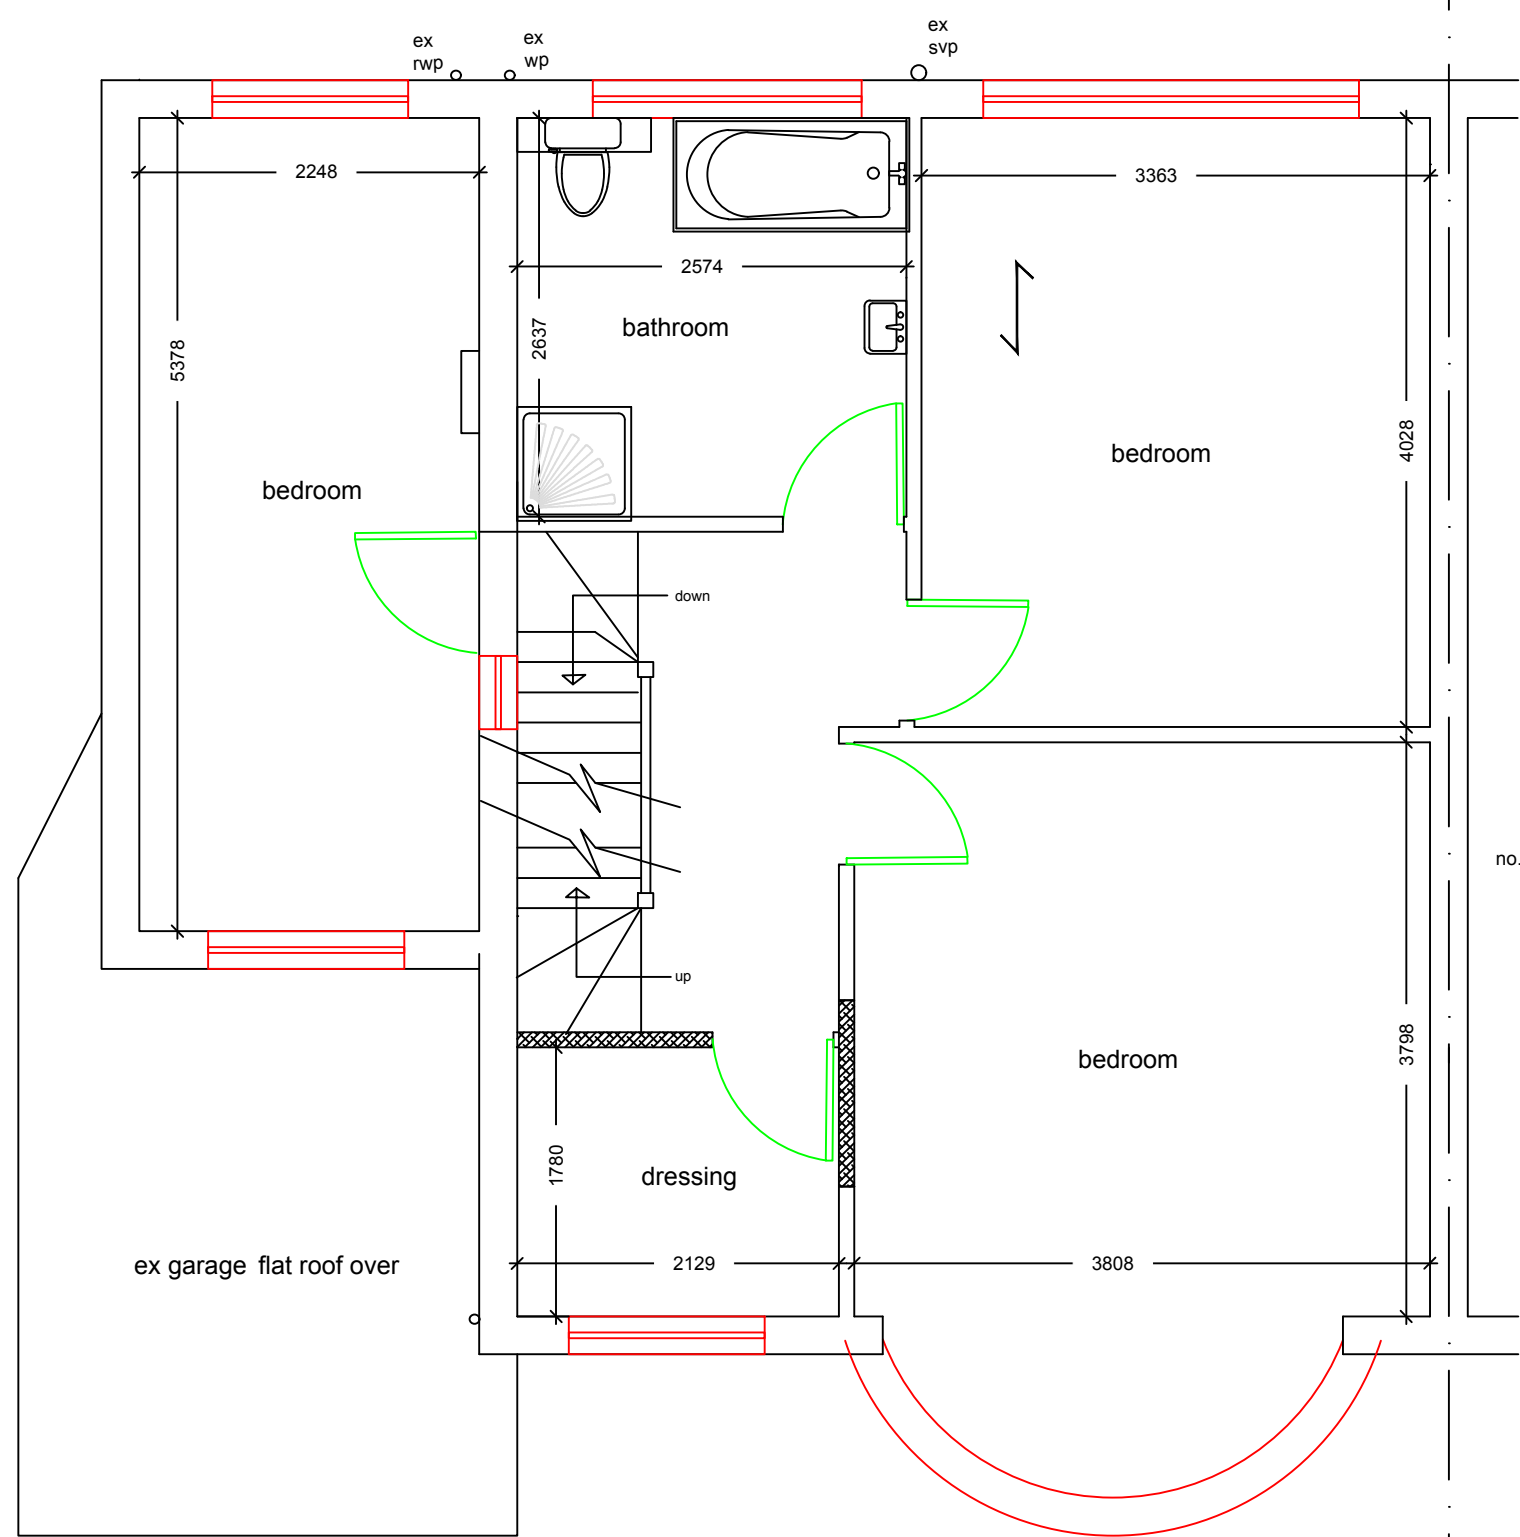

proposed first floor plan


1:50

site boundary

no.30


site boundary

no.34

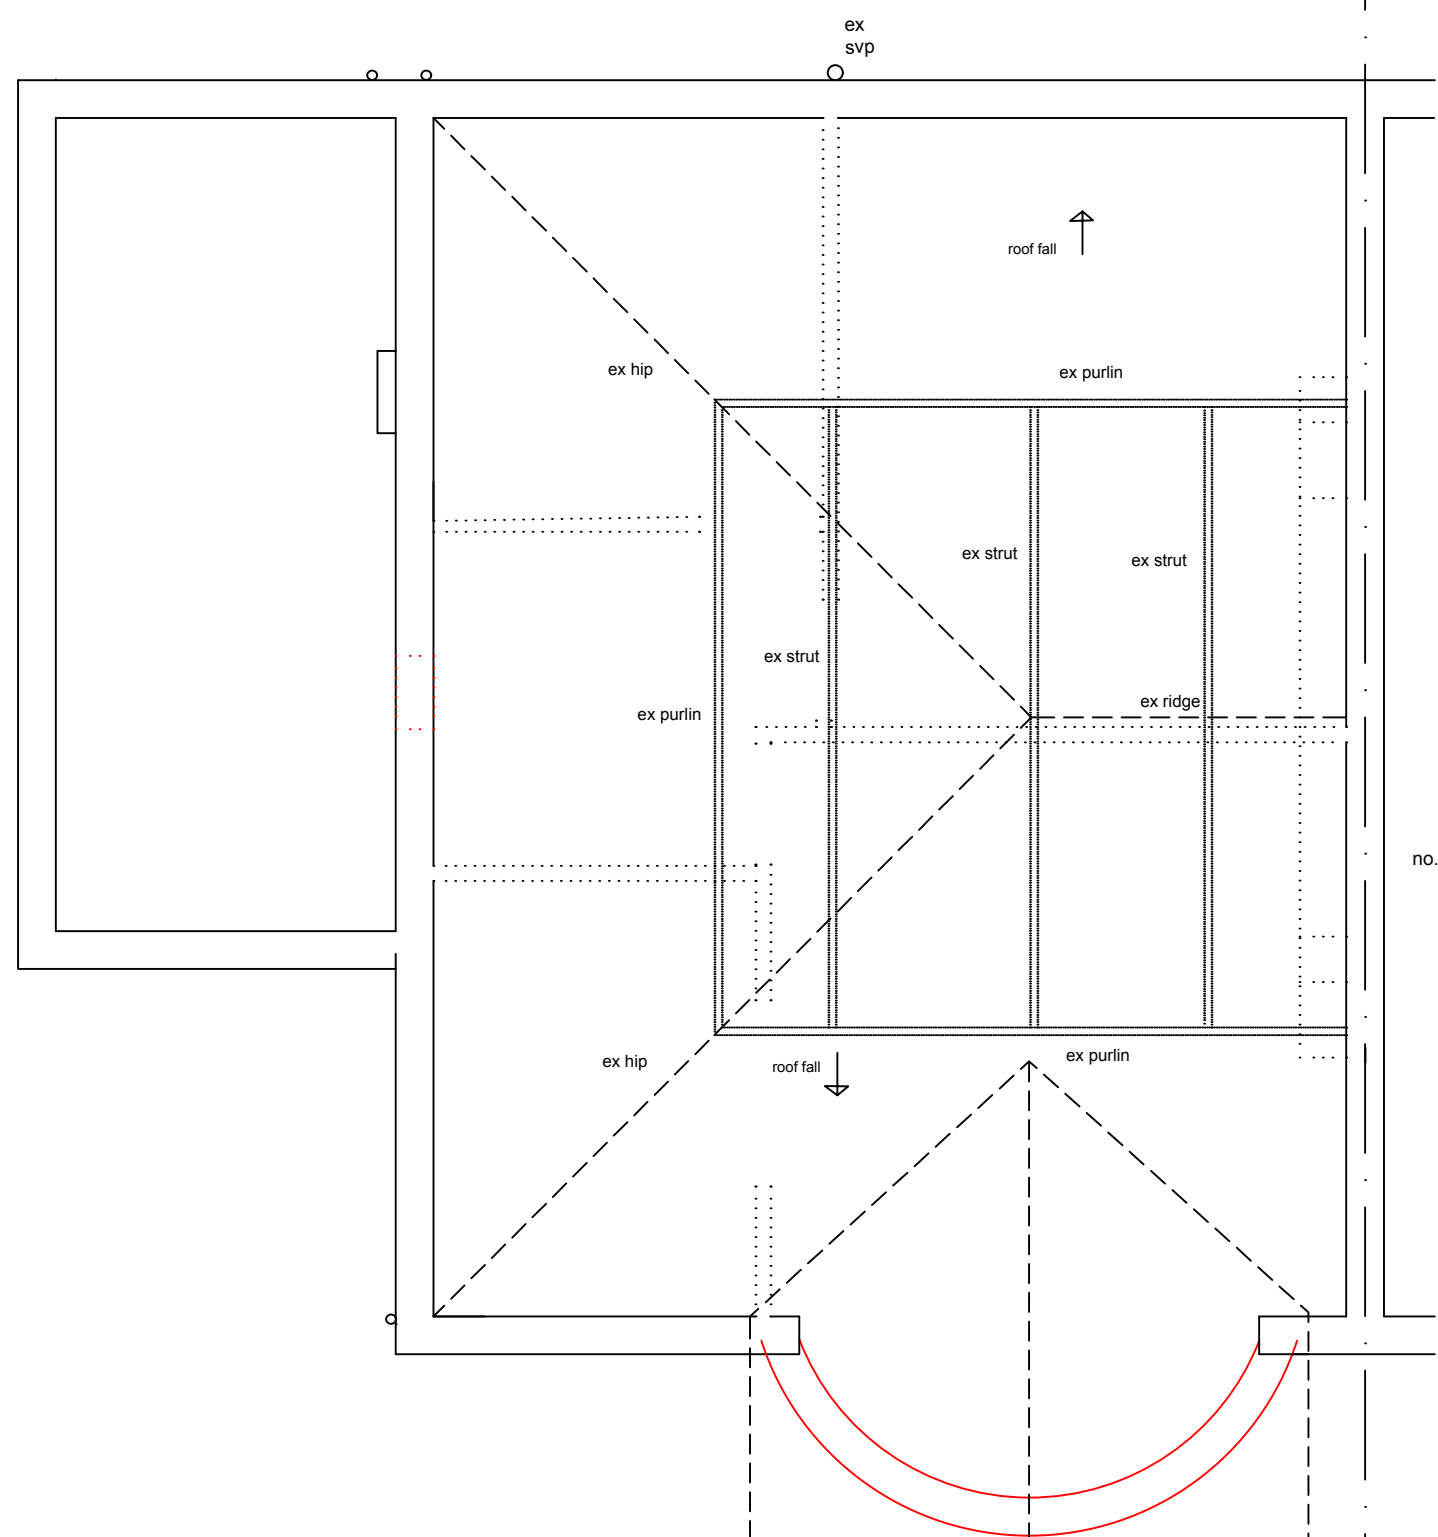

existing loft/roof plan

1:50

 

NO MEASUREMENTS TO BE SCALED FROM THE
DRAWINGS AND ALL ACTUAL MEASUREMENTS
TO BE CHECKED & AGREED WITH CONTRACTOR
ON SITE AT THE TIME OF CONSTRUCTION

General Notes

Drg. No.SCT/0401/PD/RESUB

No.

Revision/Issue

Date

Firm Name and Address

Middlesex & Herts
7 Elgin Drive
Northwood
Middlesex
HA6 2YR
01923 826280

Project Name and Address

Mr & Mrs Morris
32 South Drive
Ruislip
Middlesex
HA4 8EX

Project

loft conversion

Sheet

Date

13-01-23

Scale

1:50

02