



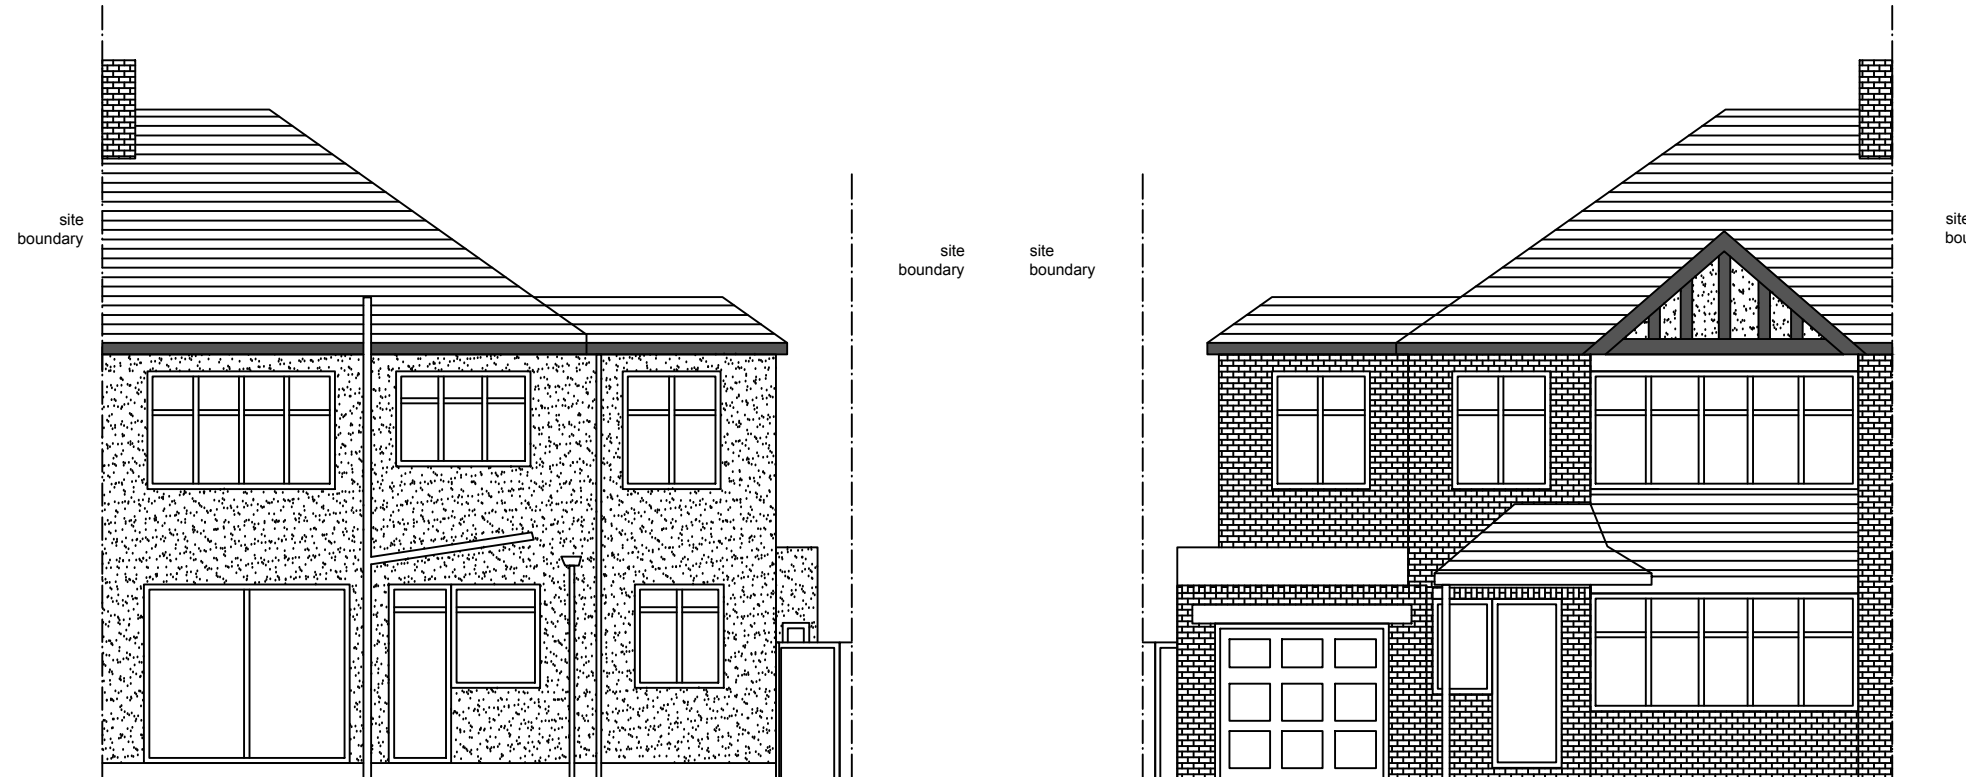


existing rear elevation
1:100


existing front elevation
1:100

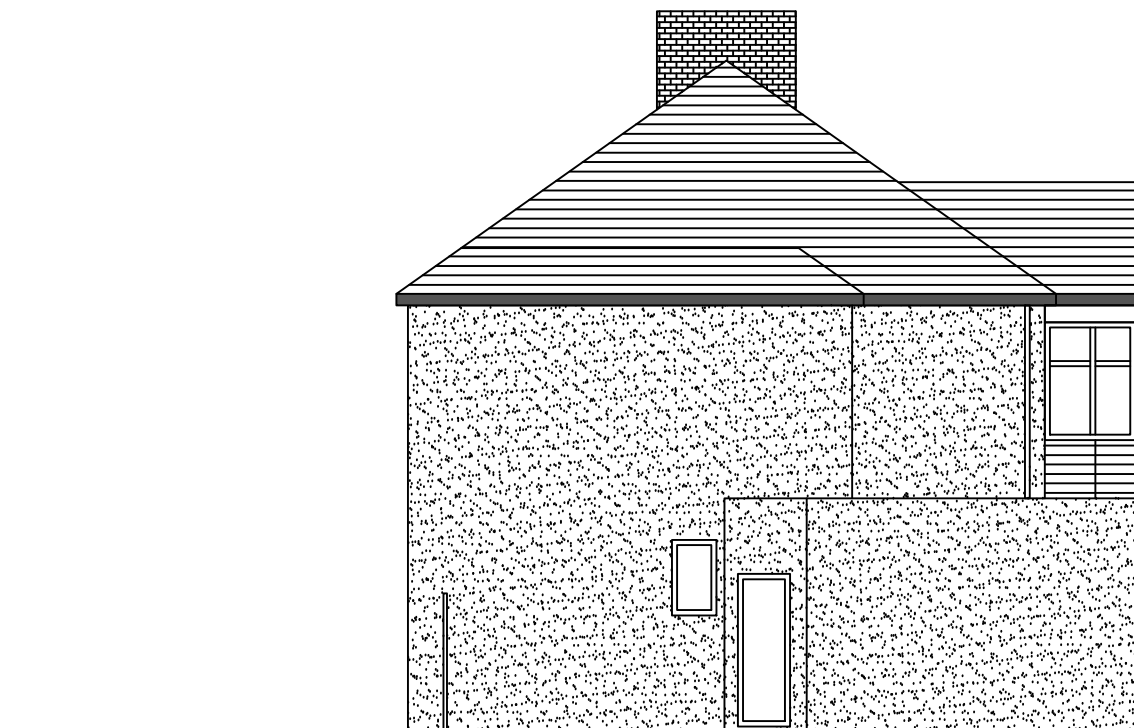

existing side elevation from no 34
1:100

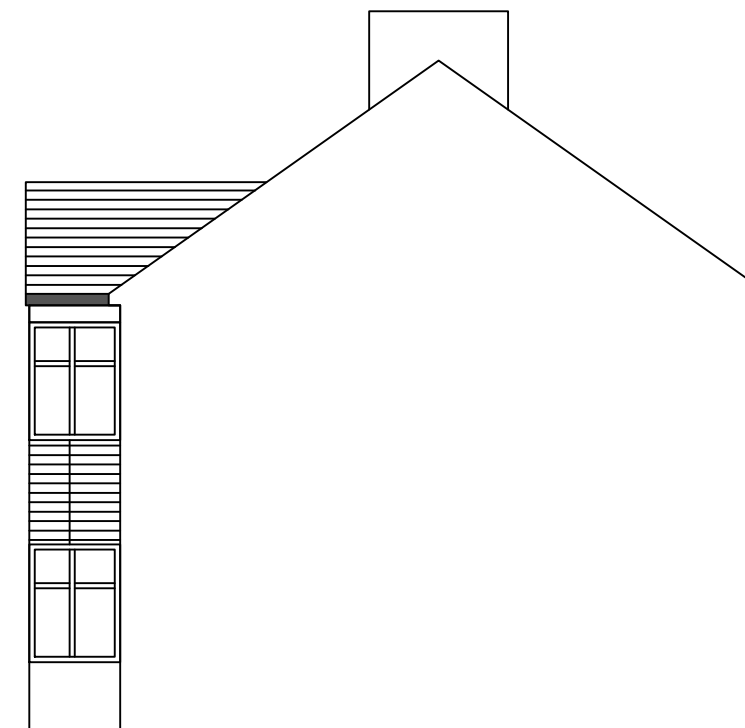


existing side elevation from no 30
1:100

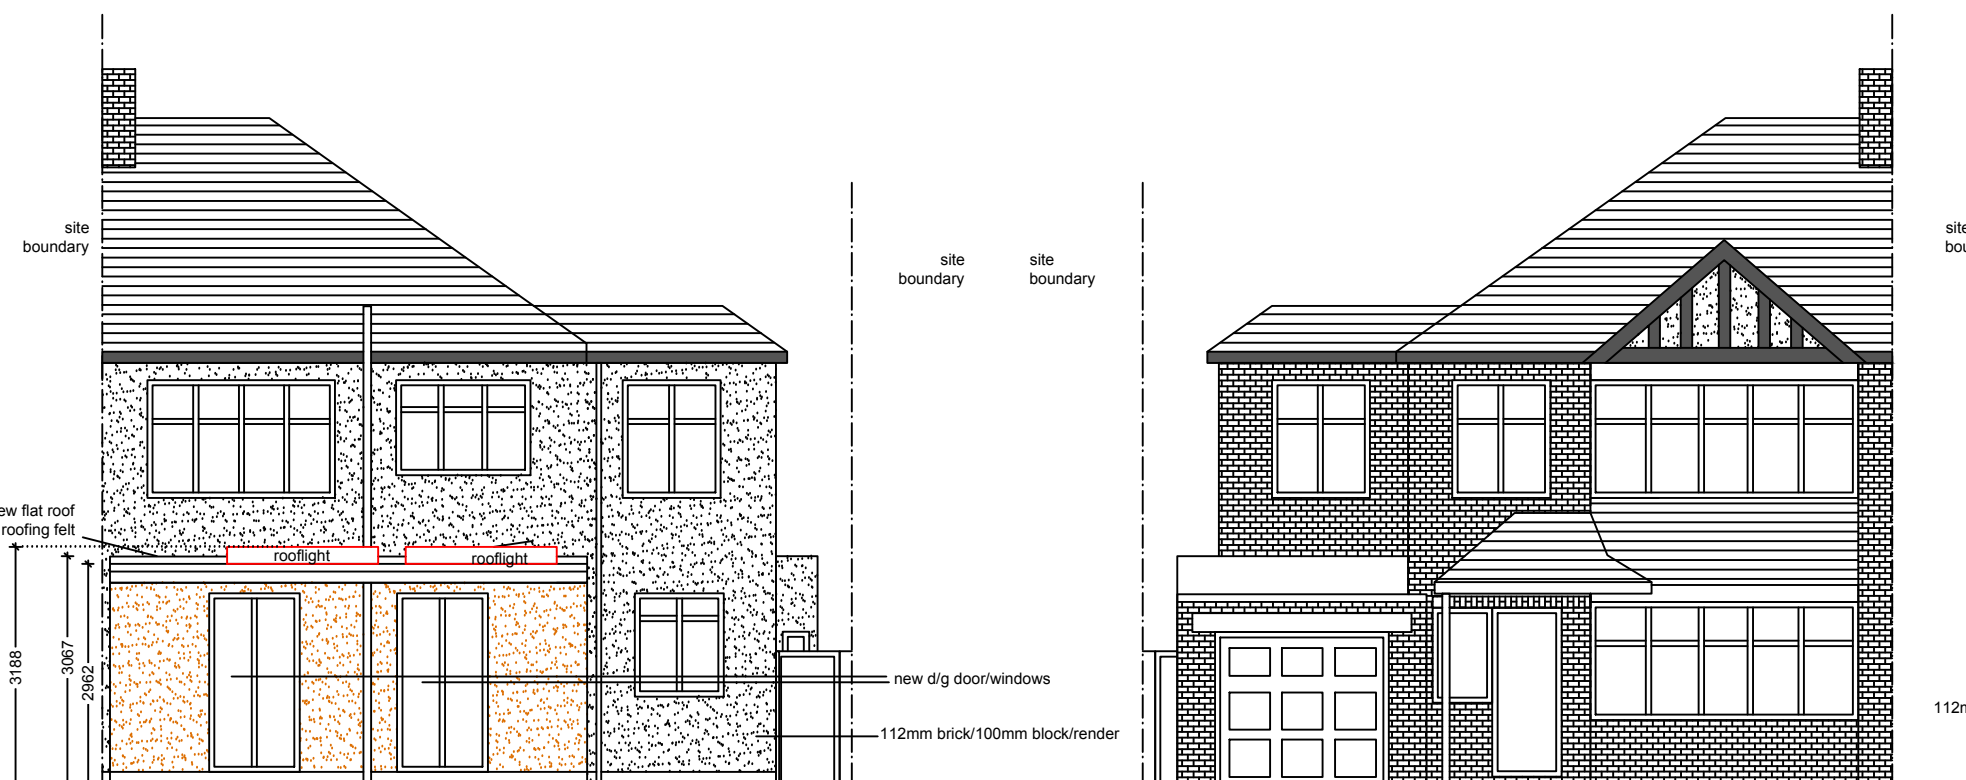


proposed rear elevation
1:100



proposed front elevation
1:100

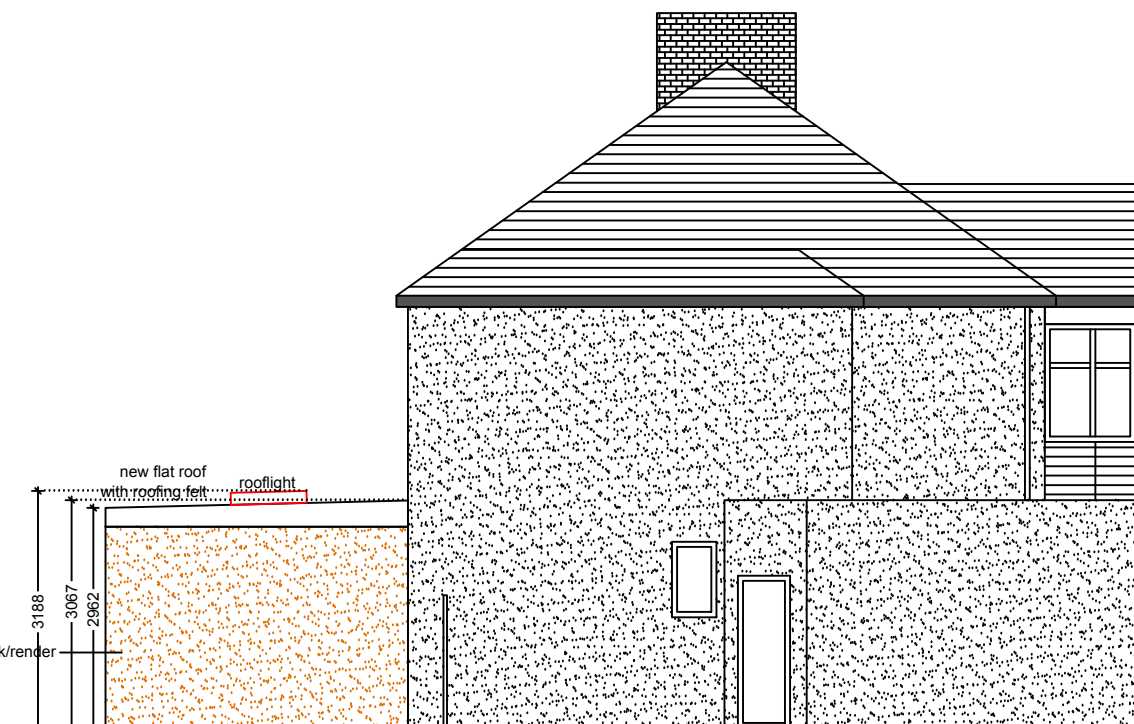

proposed side elevation from no 34
1:100

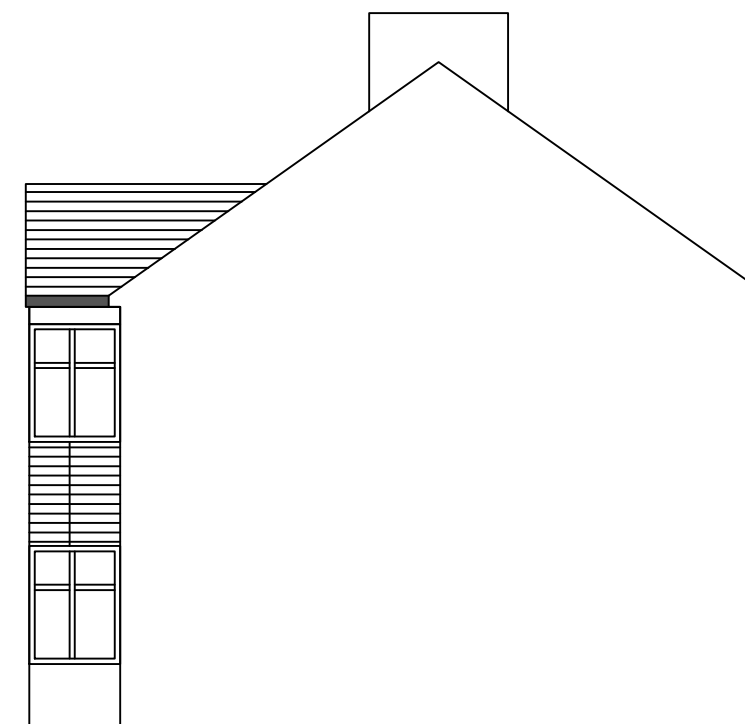

proposed side elevation from no 30
1:100

 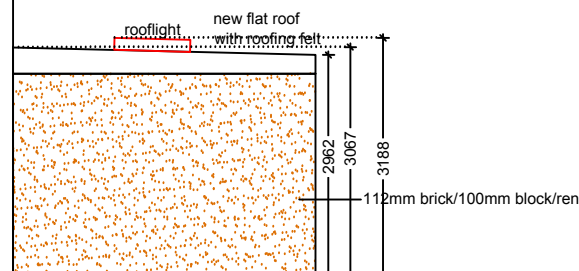

NO MEASUREMENTS TO BE SCALED FROM THE
DRAWINGS AND ALL ACTUAL MEASUREMENTS
TO BE CHECKED & AGREED WITH CONTRACTOR
ON SITE AT THE TIME OF CONSTRUCTION

General Notes

Drg. No.SCT/0401/PRIOR

No. Revision/Issue Date

Firm Name and Address

Middlesex & Herts
7 Elgin Drive
Northwood
Middlesex
HA6 2YR
01923 826280

Project location and address

Mr & Mrs Morris
32 South Drive
Ruislip
Middlesex
HA4 8EX

Project s/s rear extension

Date 13-01-23

Scale 1:100

Sheet

02