


GENERAL NOTES

DRAWING CAN BE SCALED FOR PLANNING  
SUBMISSION PURPOSES ONLY BUT IF IN  
ANY DOUBT ABOUT A DIMENSION OR ANY  
OF THE DRAWN INFORMATION PLEASE ASK  
CDRB ARCHITECTS LTD IMMEDIATELY.



Existing First Floor Plan  
Scale 1:50 @ A1

LISTED BUILDING CONSENT

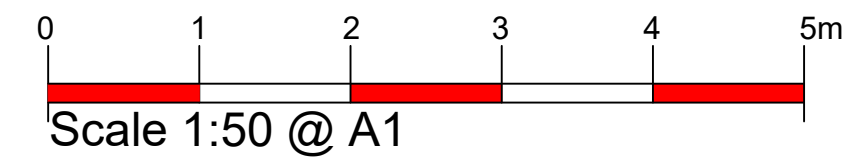

revn	date	by	chkd
<div><div>CDRB</div><div>cdrb architects ltd 9 Millar Court, Station Road, Kew Green, CV8 1JD.</div></div>			
Job title Listed building consent application for rear study alterations at 'The Old Shooting Box' High Road, Eastcote, Middlesex. HA5 2EY.			
drawing title Existing First Floor Plan			
scale	drawn by	date	checked by
1:50 @ A1	ac	July 2023	CDRB
job no.	drawing no.	revision	
T2614	AL (LBC) 02	-	