



GENERAL NOTES  
DRAWING CAN BE SCALED FOR PLANNING SUBMISSION PURPOSES ONLY BUT IF IN ANY DOUBT ABOUT A DIMENSION OR ANY OF THE DRAWN INFORMATION PLEASE ASK CDRB ARCHITECTS LTD IMMEDIATELY.

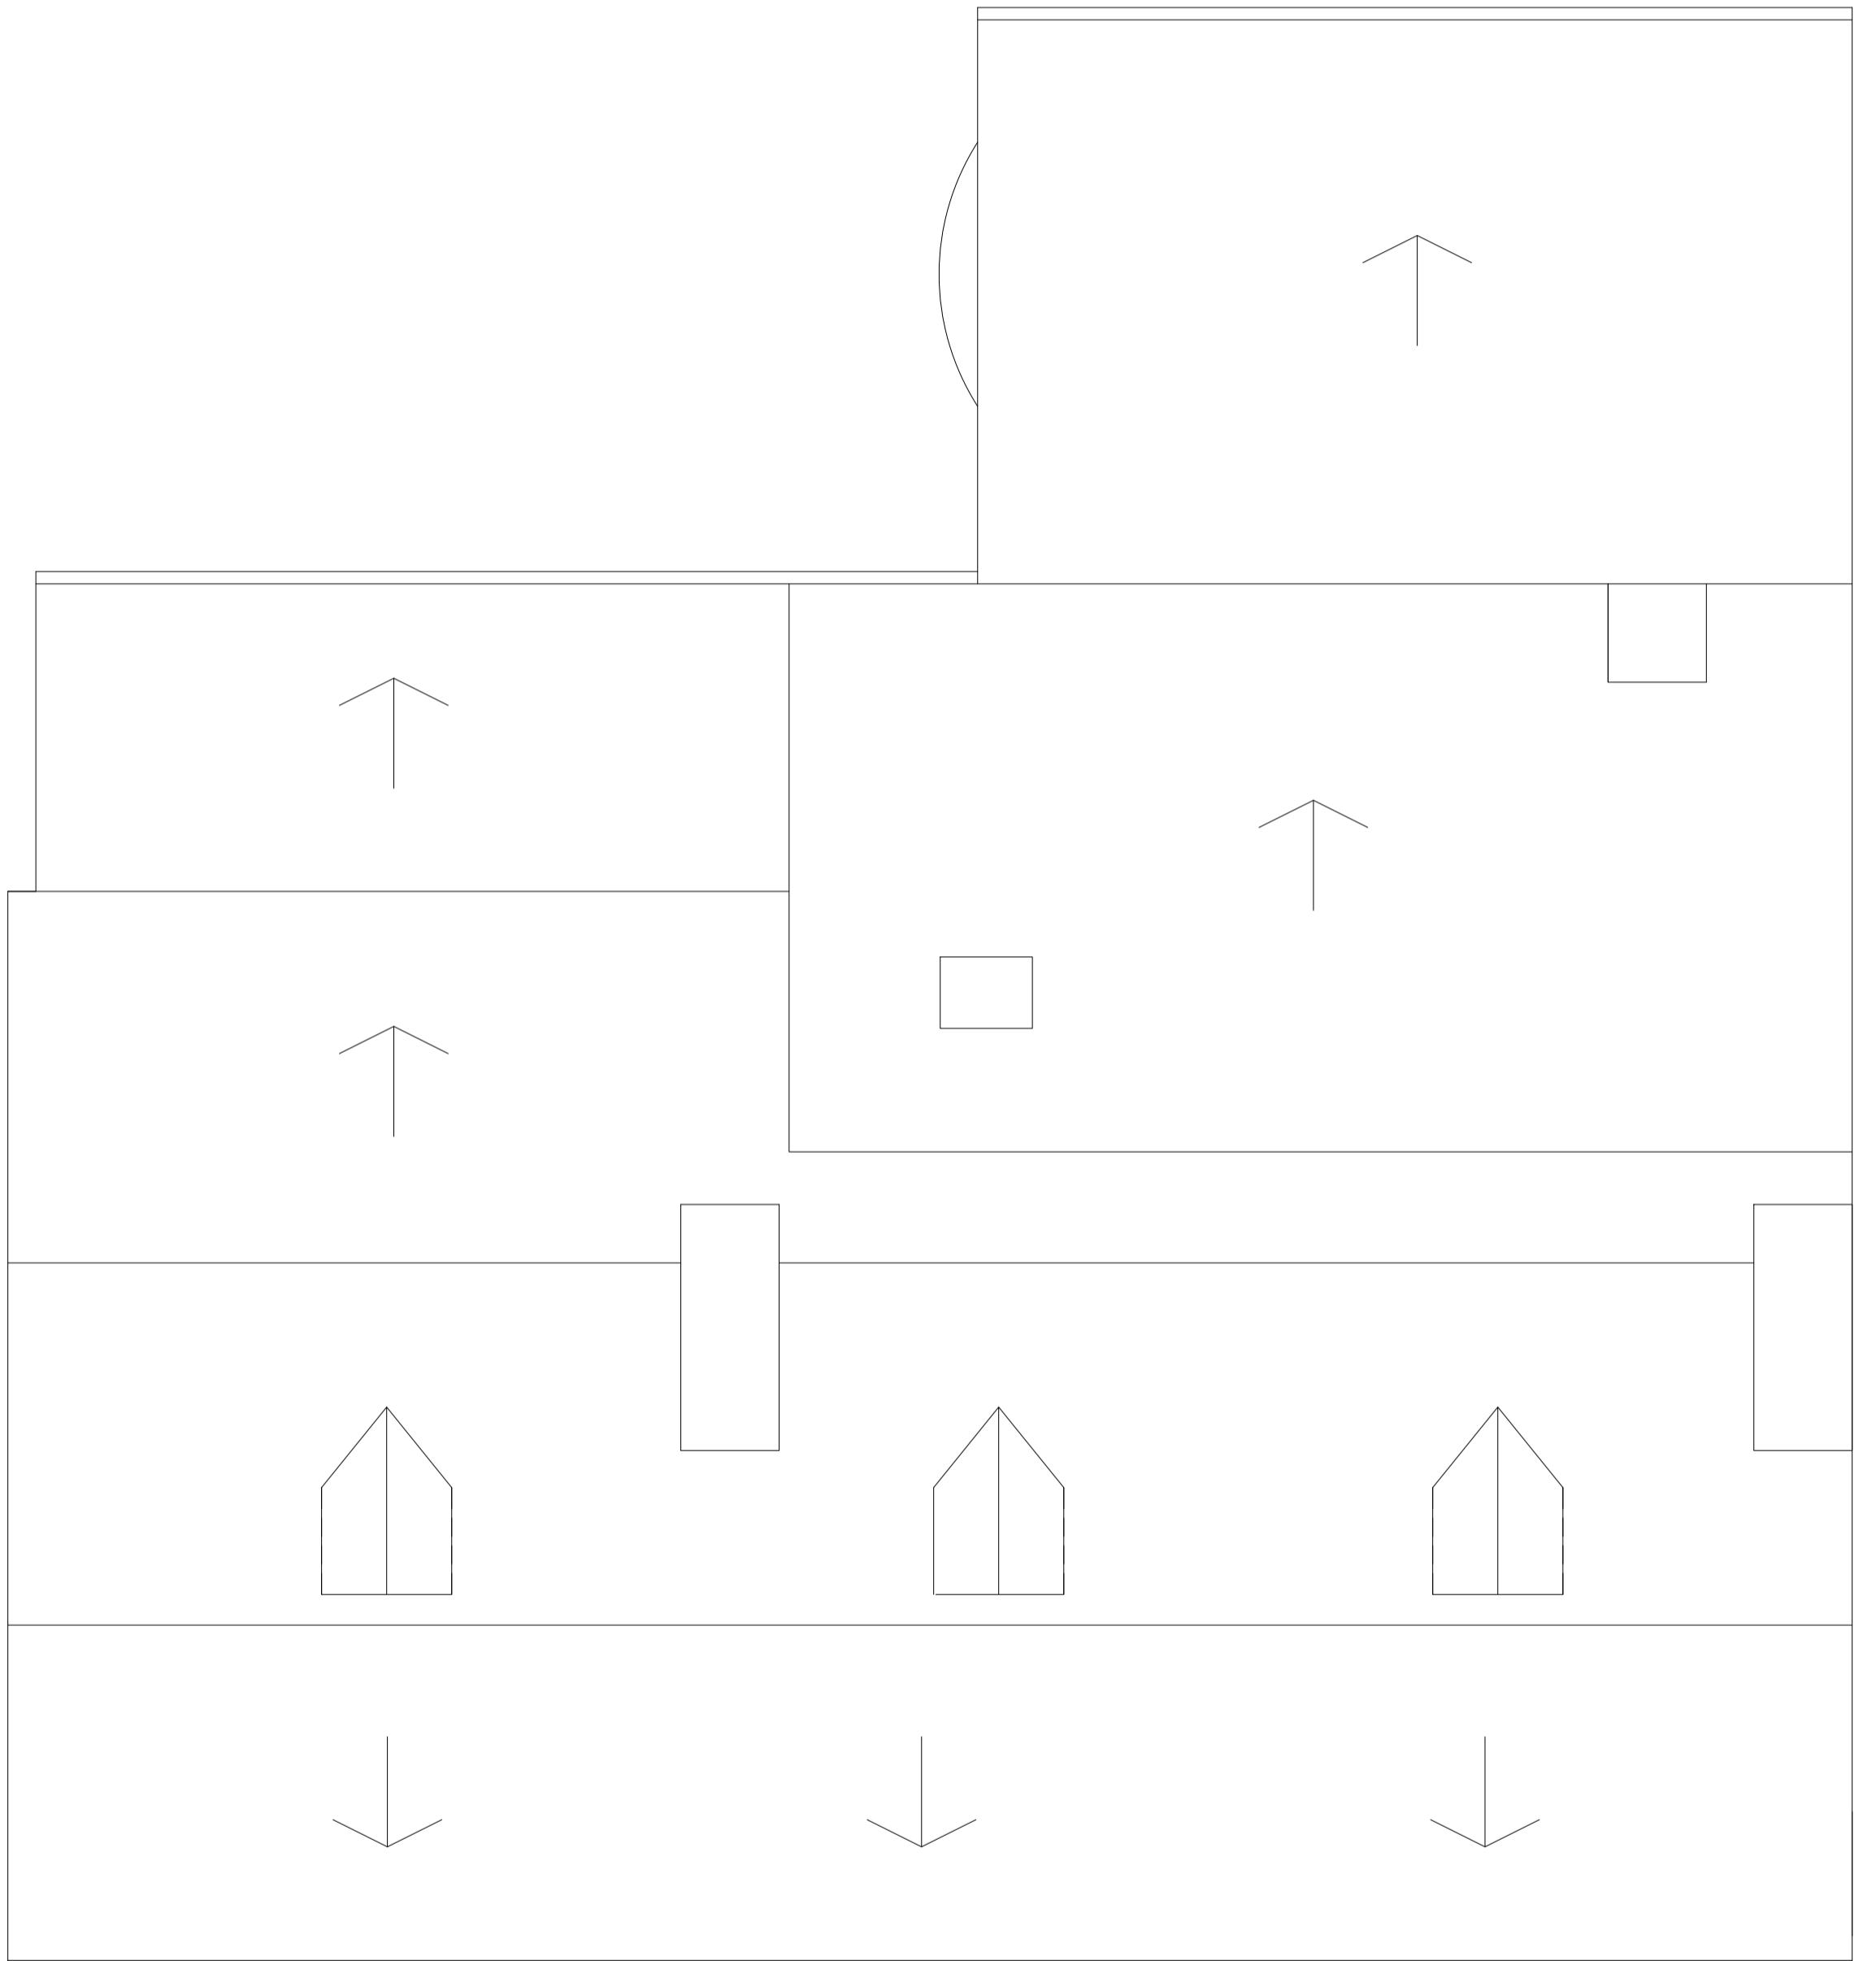

Existing Roof Plan  
Scale 1:50 @ A1

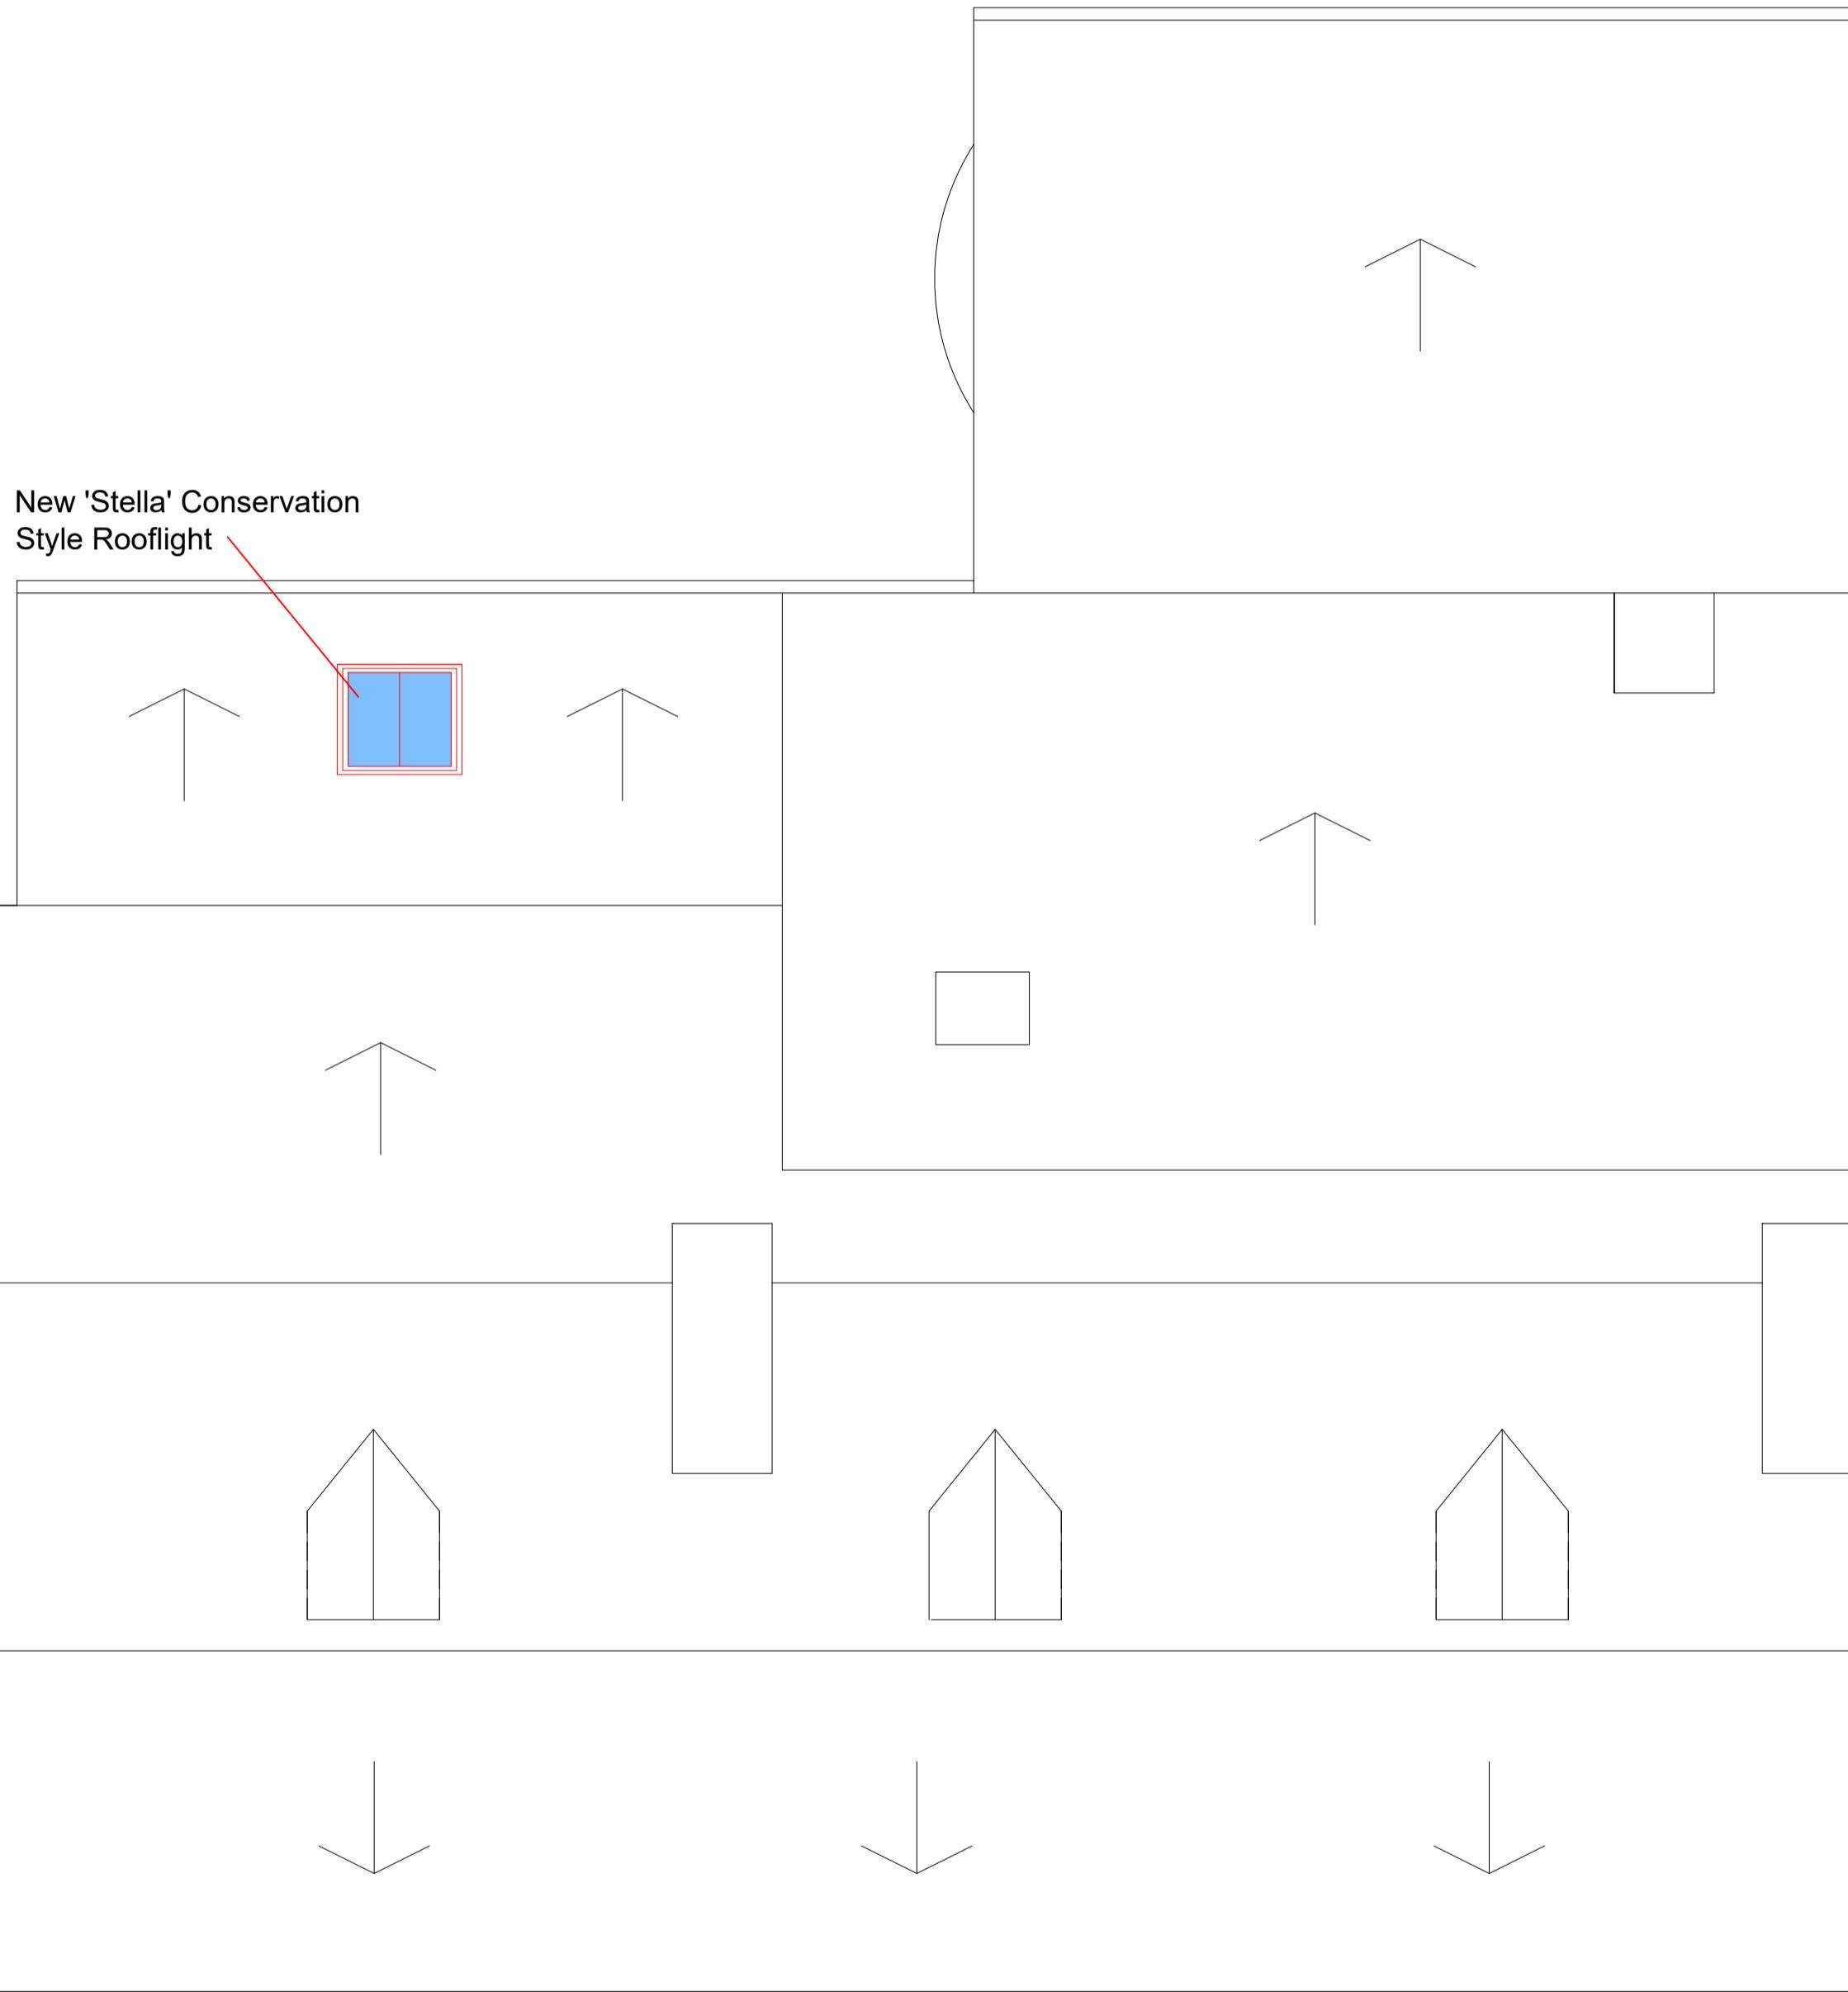

Proposed Roof Plan  
Scale 1:50 @ A1

Rooflight Specification:

Make: Stella  
Material: 316L Stainless Steel  
Internal Colour: White  
External Colour: Black  
Size: 1000mm x 1200mm  
Glazing specification: Double glazed

LISTED BUILDING CONSENT

0 1 2 3 4 5m  
Scale 1:50 @ A1

revn	date	by	chkd
CDRB		cdrb architects ltd 9 Millar Court, Shire Road, Kenilworth, CV8 1JD.	
job title			
Listed building consent application for rear study alterations at 'The Old Shooting Box' High Road, Eastcote, Middlesex. HA5 2EY.			
drawing title			
Existing and Proposed Roof Plan			
scale	drawn by	date	checked by
1:50 @ A1	ac	July 2023	CDRB
job no.	drawing no.	revision	
T2614	AL (LBC) 06	-	