


'The Shooting Box'

Existing Windows and Doors in Front Elevation of Loggia  
Scale 1:20 @ A1

GENERAL NOTES  
DRAWING CAN BE SCALED FOR PLANNING  
SUBMISSION PURPOSES ONLY BUT IF IN  
ANY DOUBT ABOUT A DIMENSION OR ANY  
OF THE DRAWN INFORMATION PLEASE ASK  
CDRB ARCHITECTS LTD IMMEDIATELY.

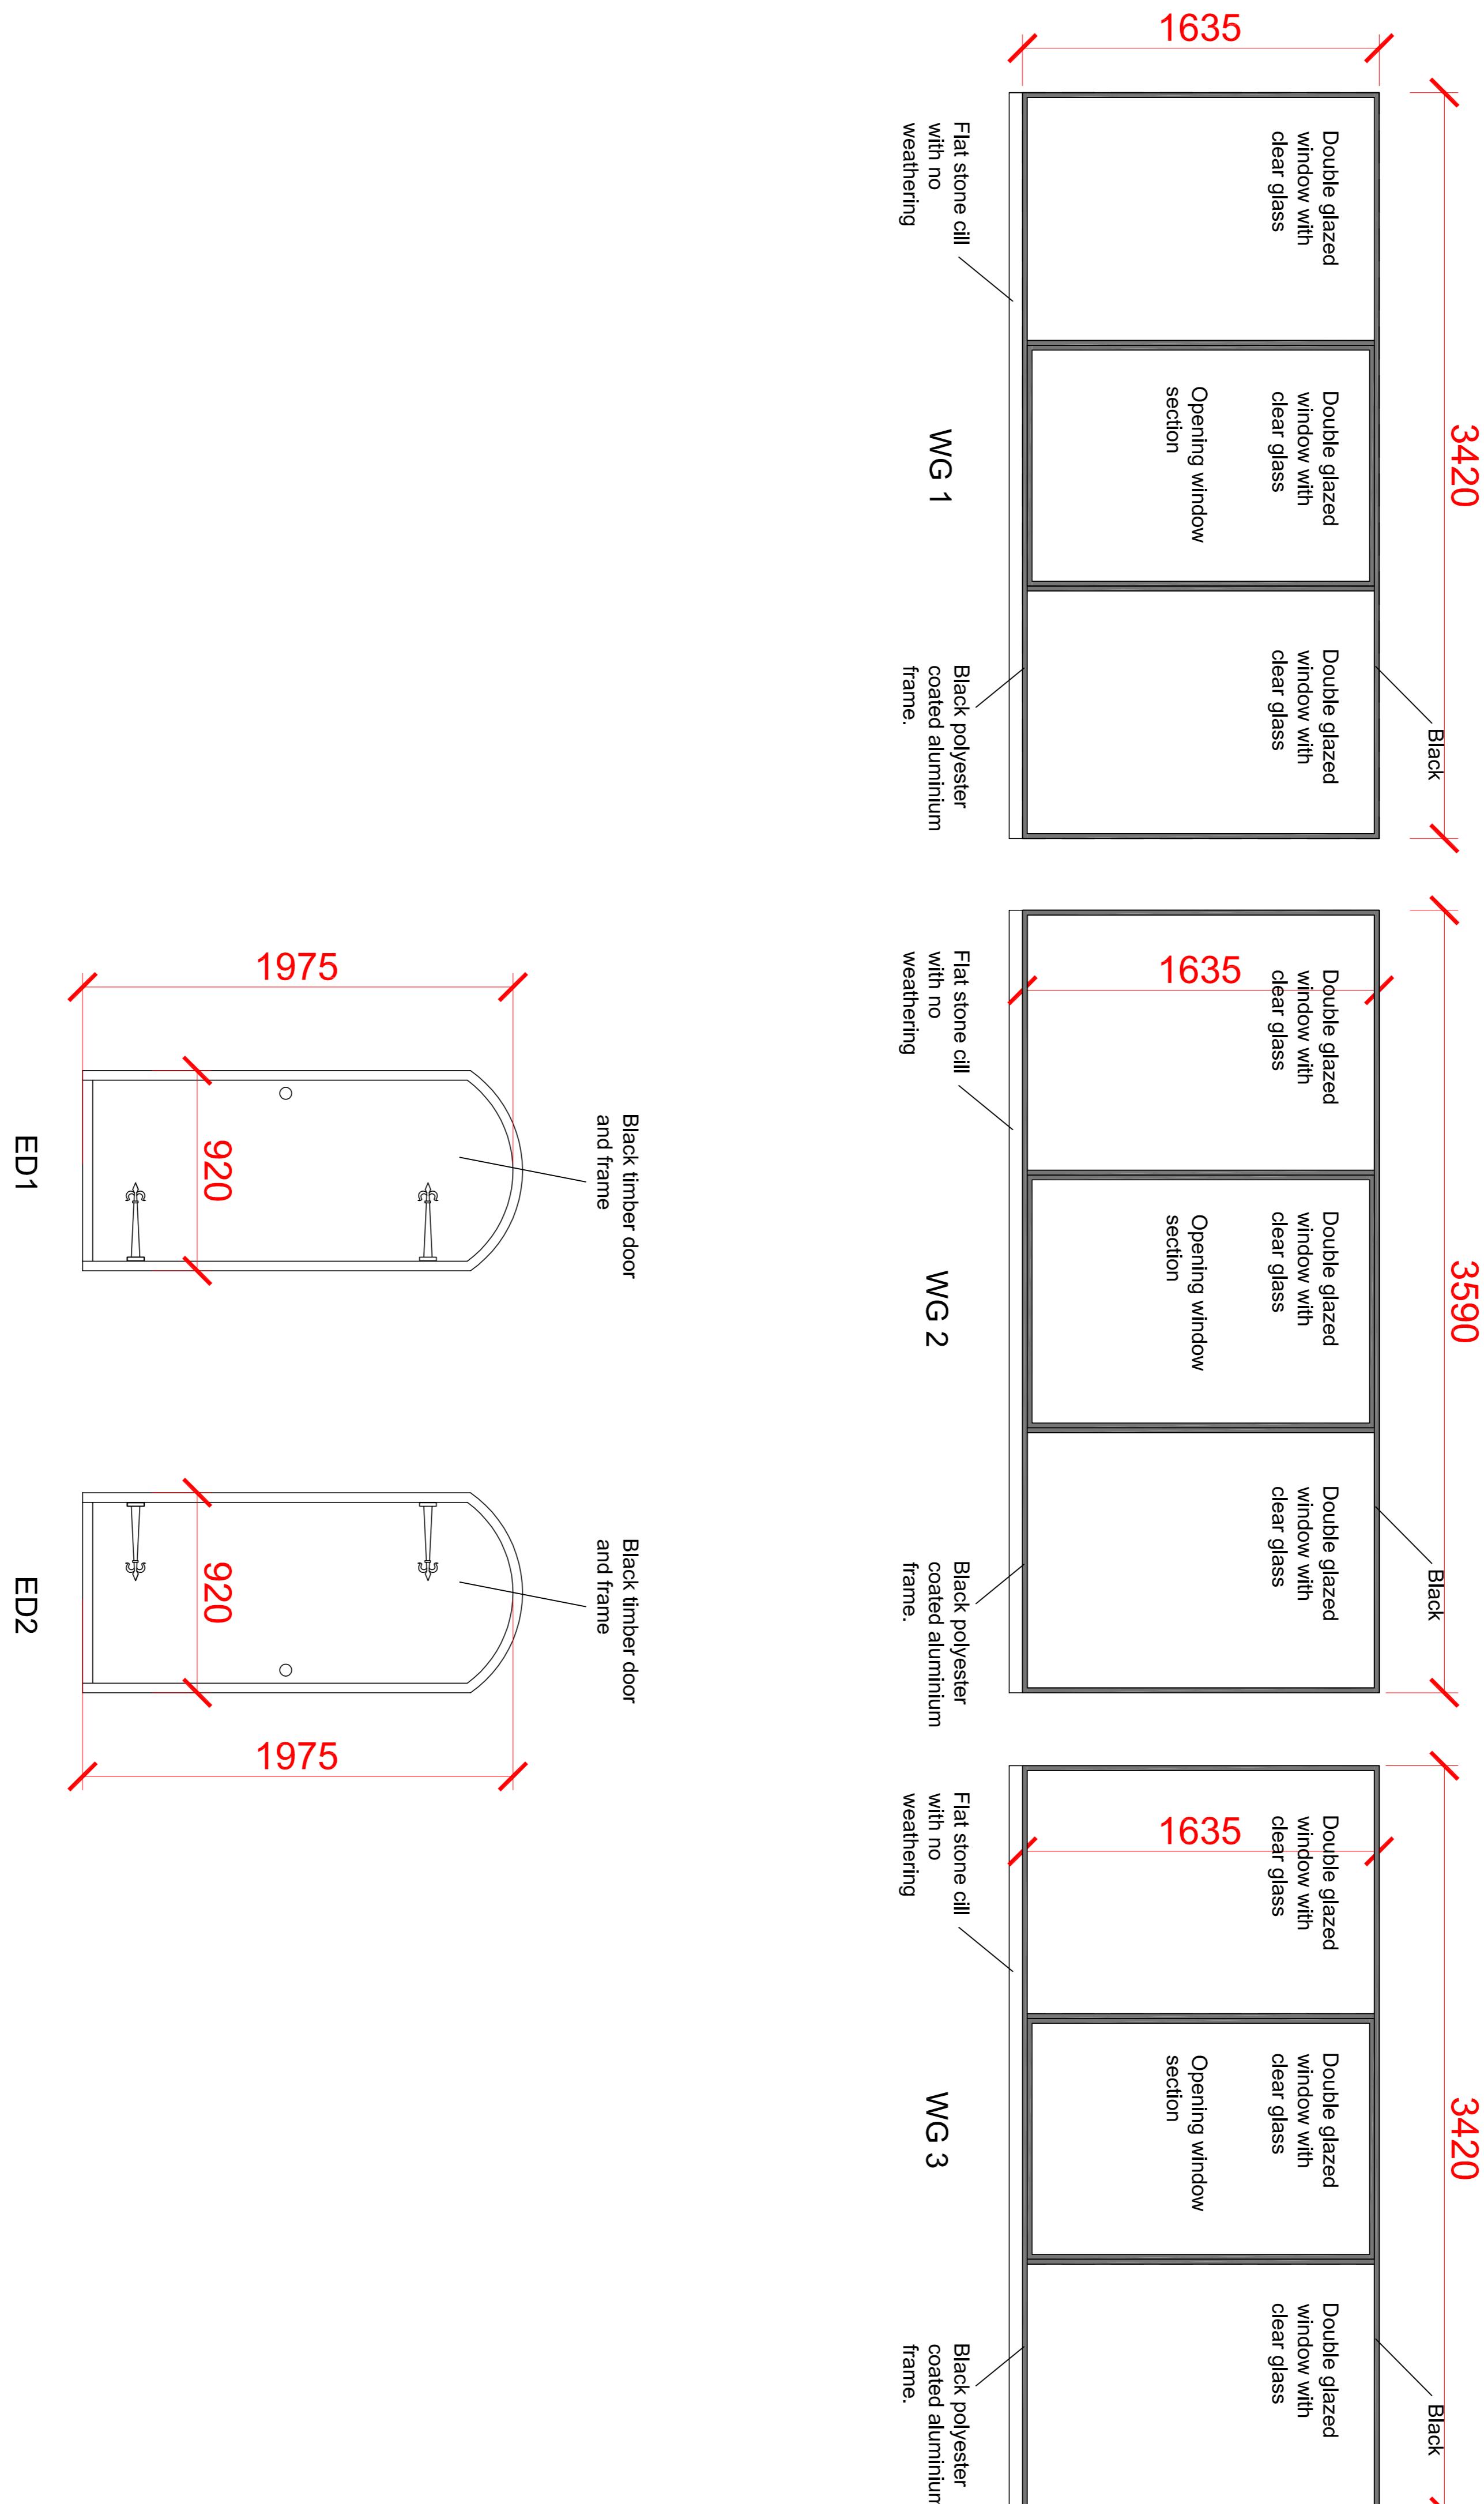

PLANNING SUBMISSION

event date		by check
cdrb architects ltd 9 Main Street, Kew, London TW9 3JG		
cdrb		
doc title	Remodelling and Repair Works at The Old Shooting Box High Road Eastcote, Middlesex, HA5 2EY.	
drawing title	Existing Loggia Front Elevation Window and Door Details	
scale	1:20 @ A1	drawn by
date	March 2023	checked by
obj no.	drawing no.	
T2498	revision	
AL(P) 18		