



GENERAL NOTES

DRAWING CAN BE SCALED FOR PLANNING
SUBMISSION PURPOSES ONLY, BUT IT IS
NOT A SUBSTITUTE FOR A PROFESSIONAL
DRAWING. ANY INFORMATION PLEASE ASK
CDRB ARCHITECTS LTD.

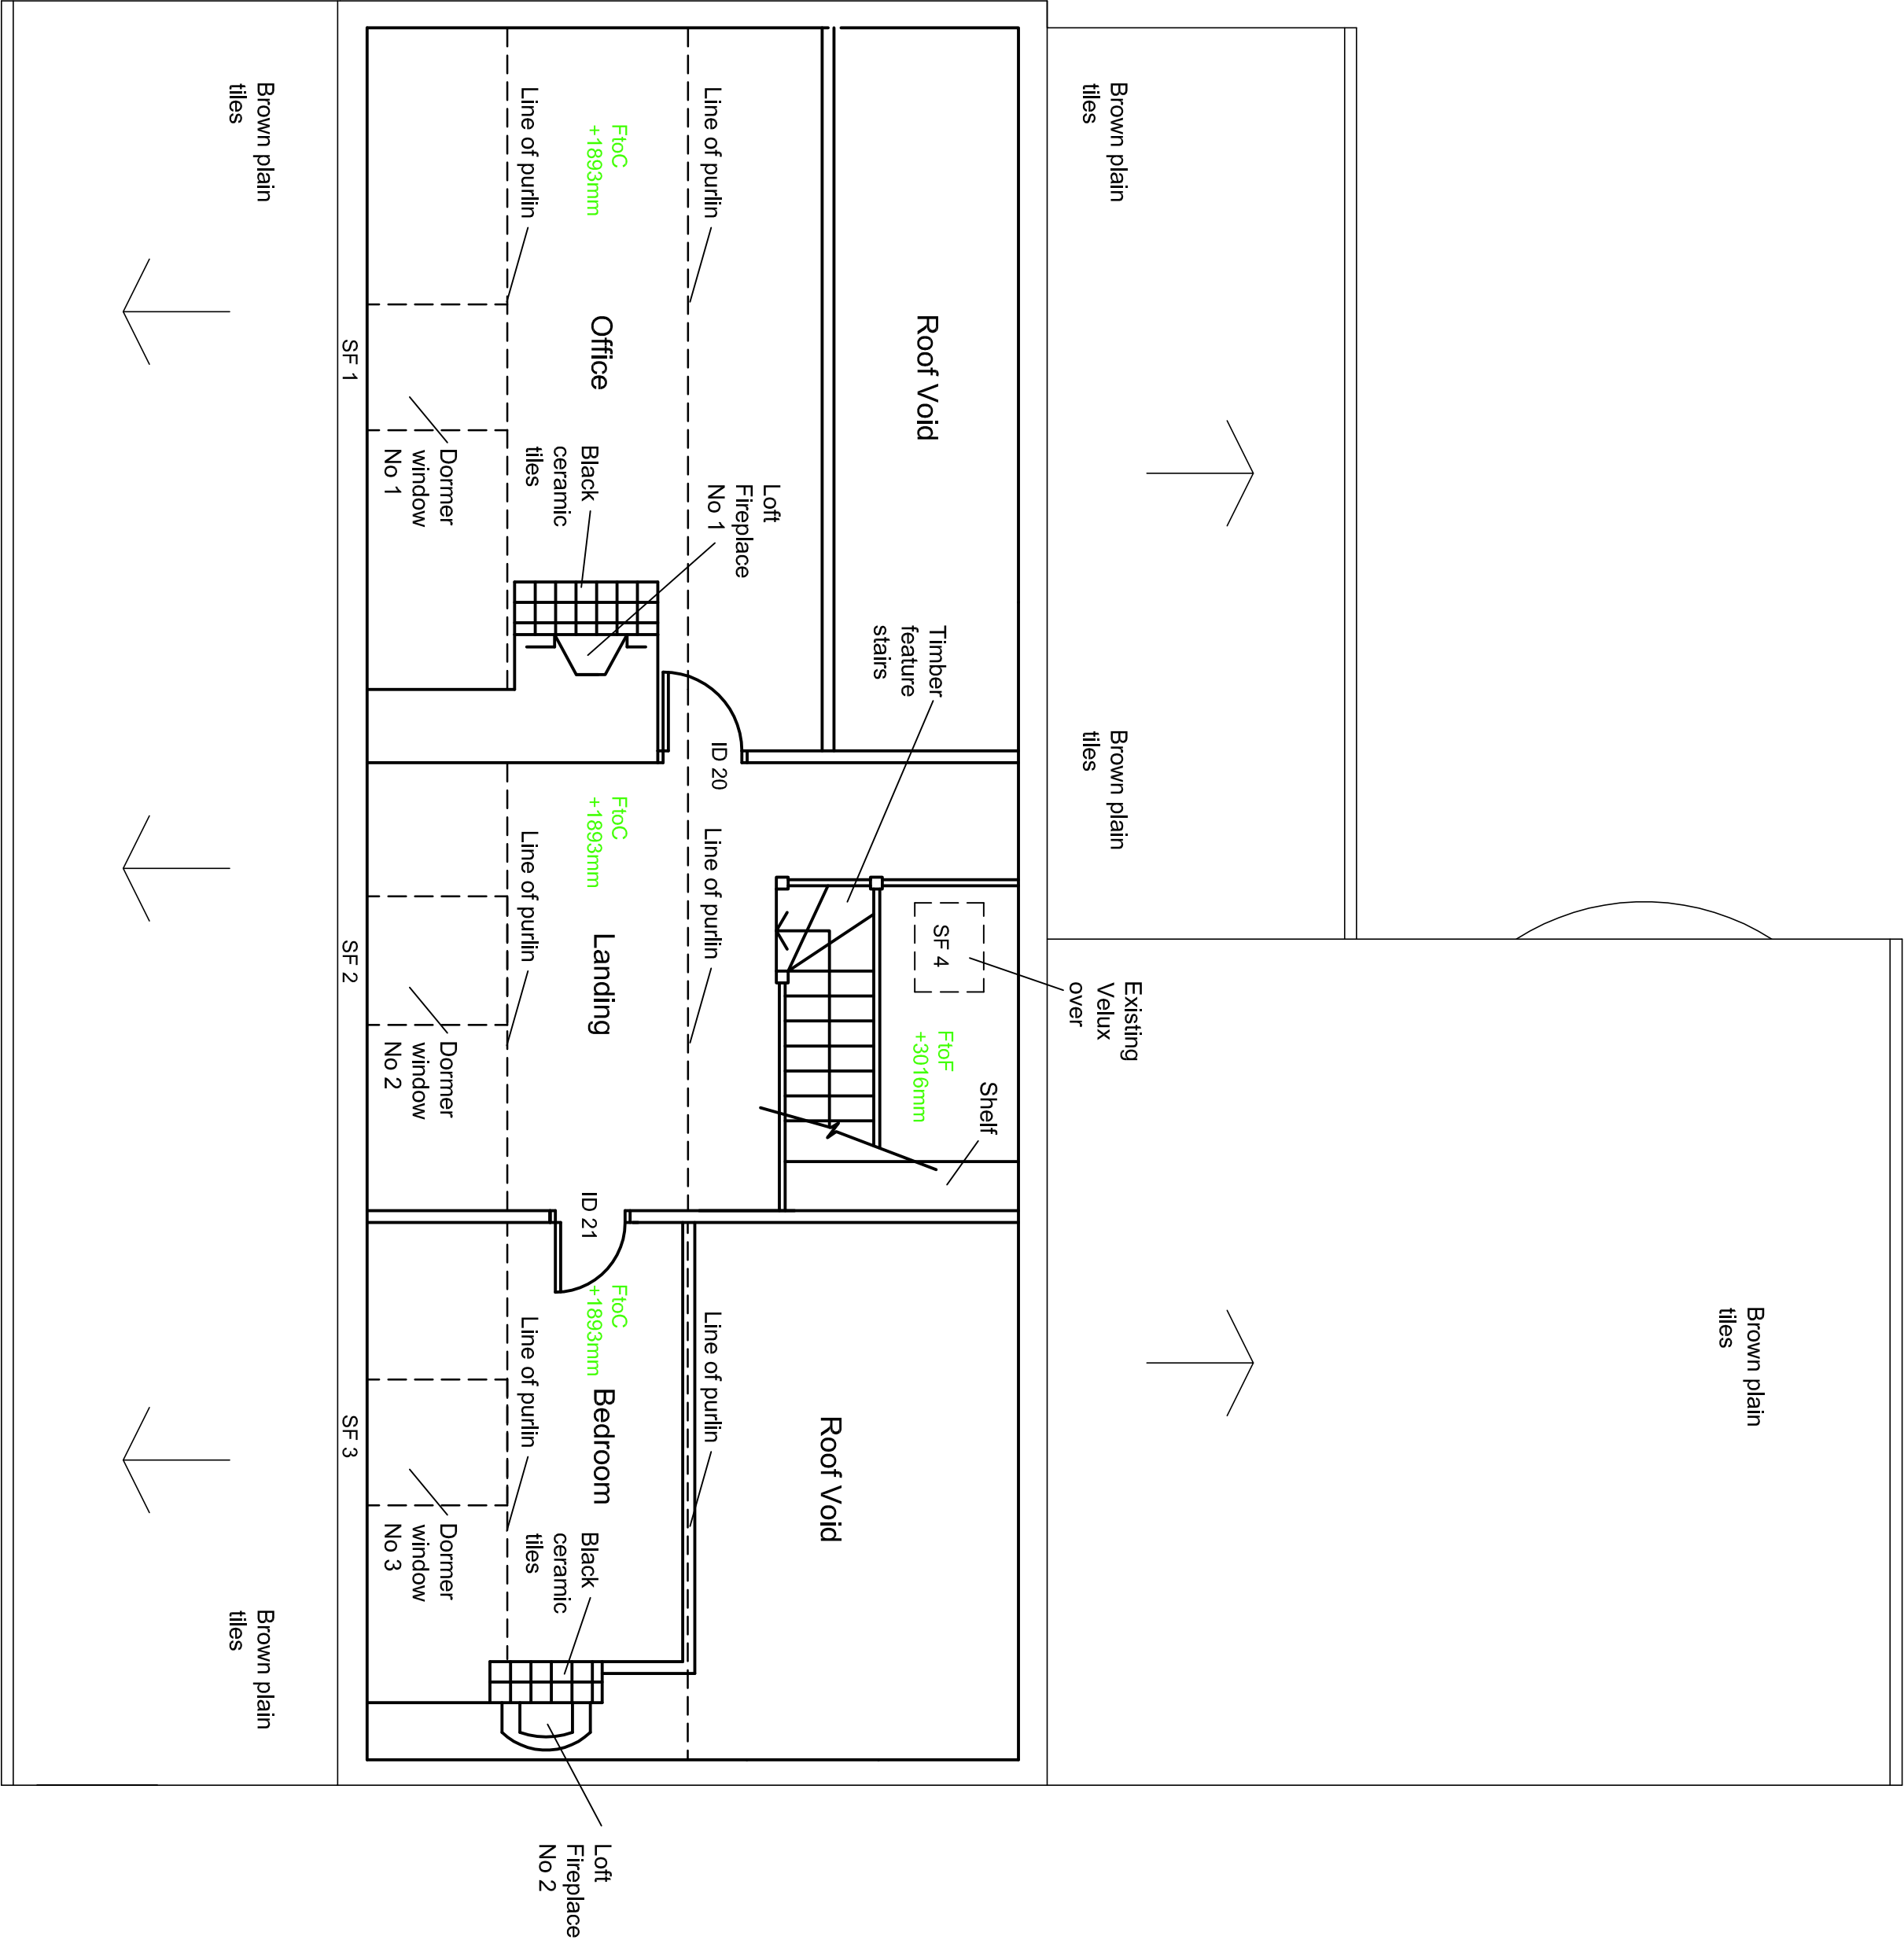

Existing Second Floor Plan
Scale 1:50 @ A1

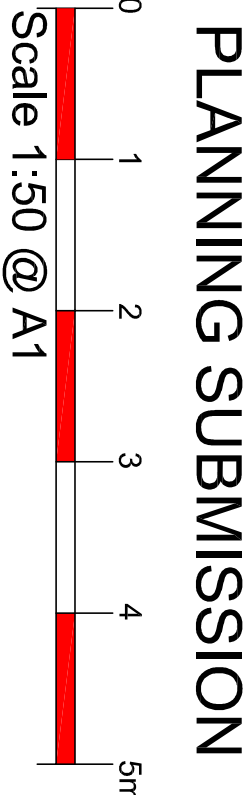

cdtb architects ltd			
Job title			
Renodelling and Repair Works at 'The Old Shooting Box' High Road Eastcote, Middlesex. HA5 2EY.			
Drawing title			
Existing Second Floor Plan			
Scale	drawn by	date	checked by
1:50 @ A1	cr	January 2023	CDRB
job no.	drawing no.	revision	
12486	AL (7) 03	B	