

**EXISTING SIDE ELEVATION**  
SCALE 1:100




**EXISTING REAR ELEVATION**  
SCALE 1:100




**EXISTING SIDE ELEVATION**  
SCALE 1:100



**EXISTING FRONT ELEVATION**  
SCALE 1:100

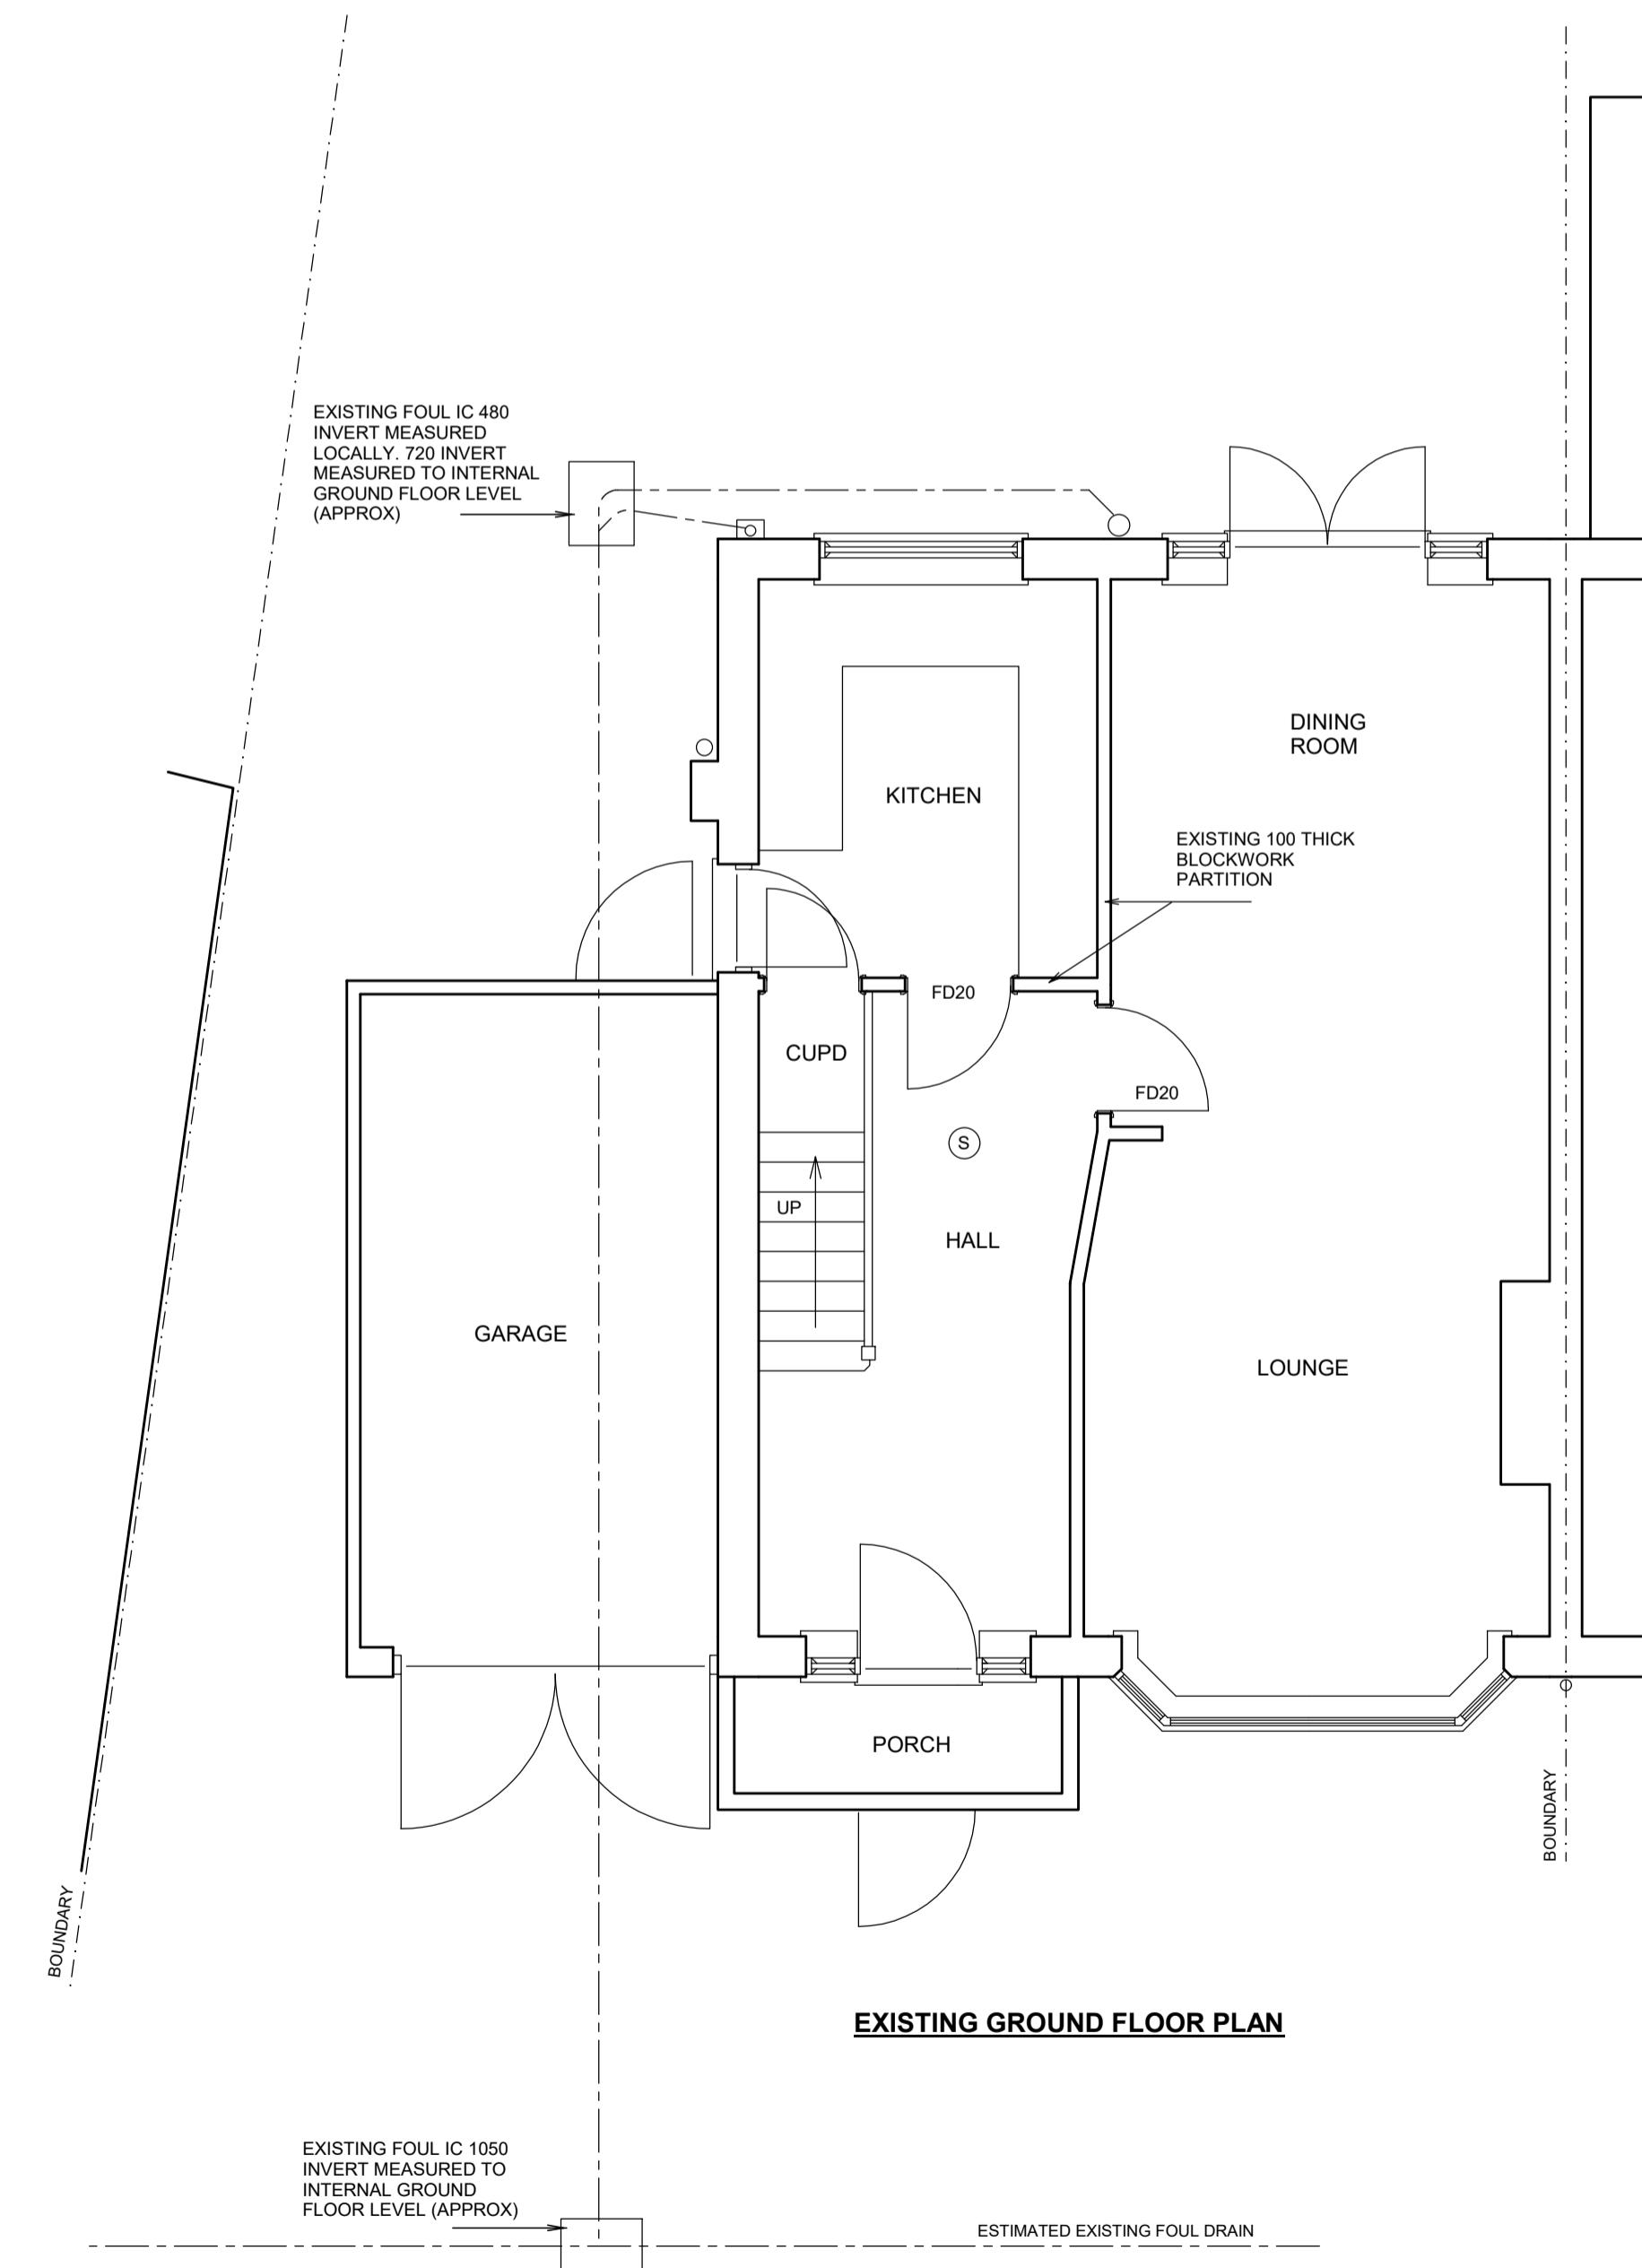

**EXISTING GROUND FLOOR PLAN**

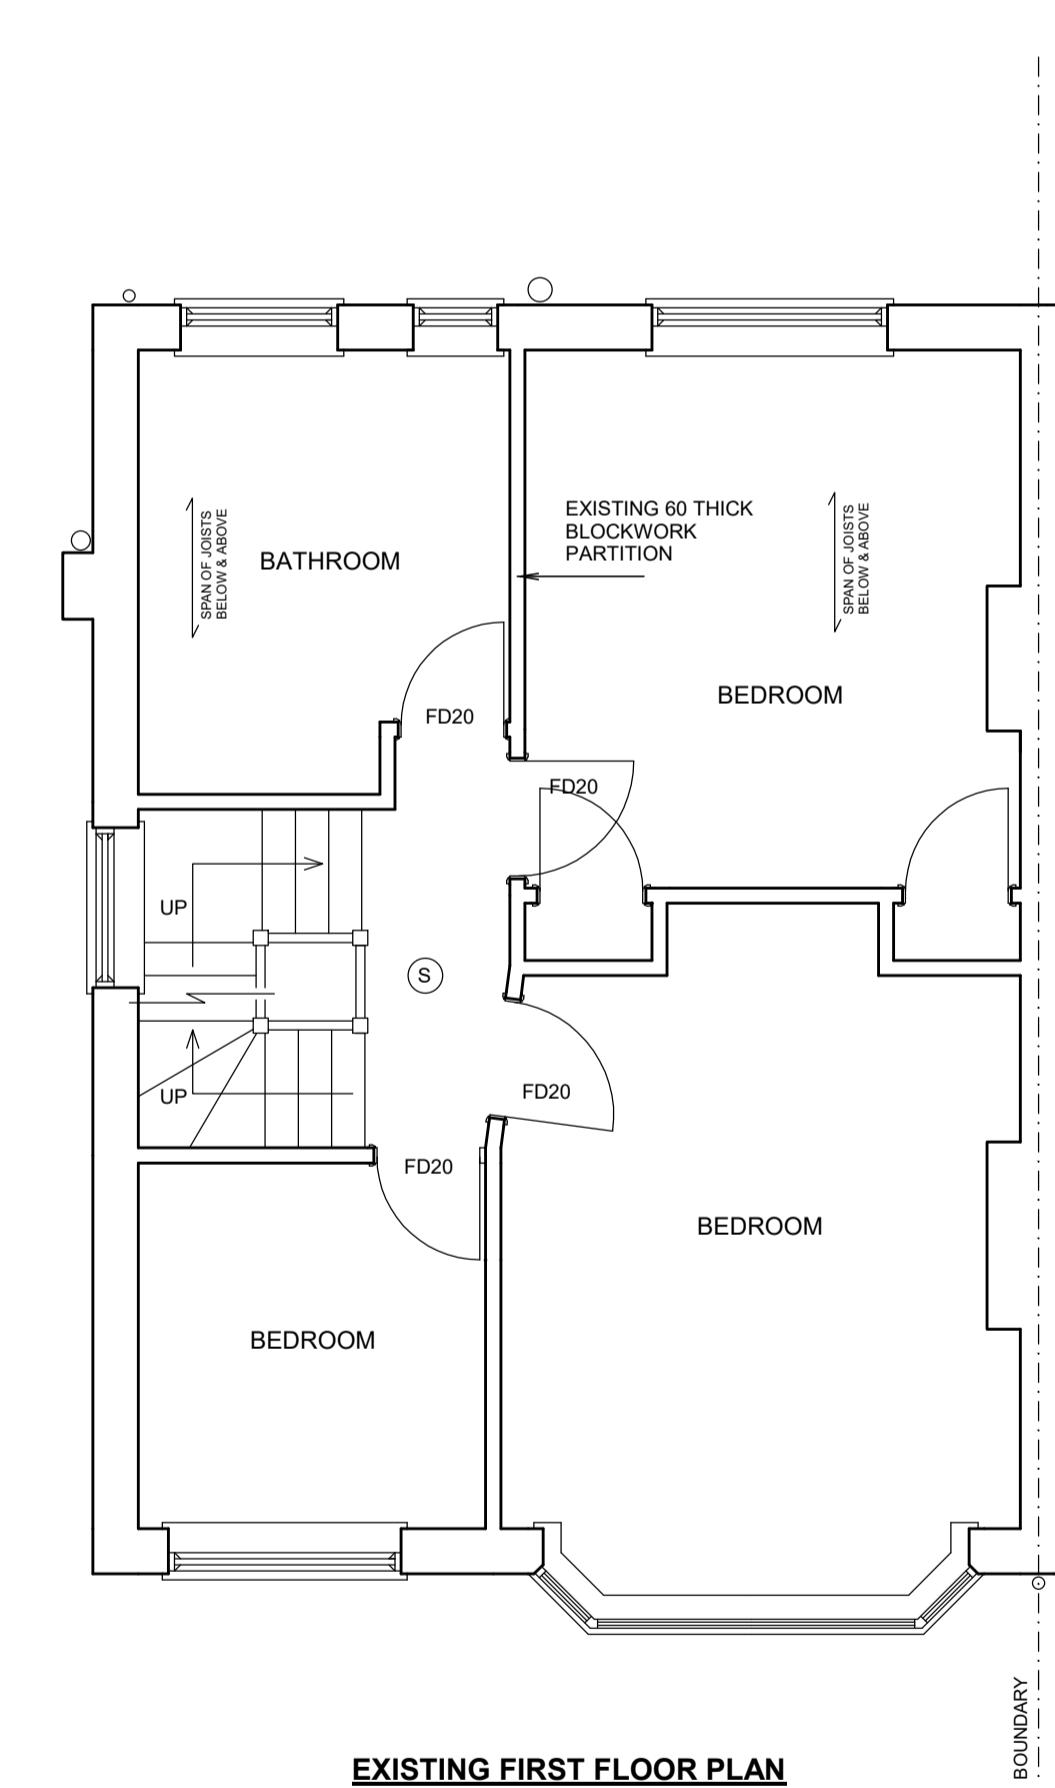

**EXISTING FIRST FLOOR PLAN  
NO CHANGES PROPOSED**