




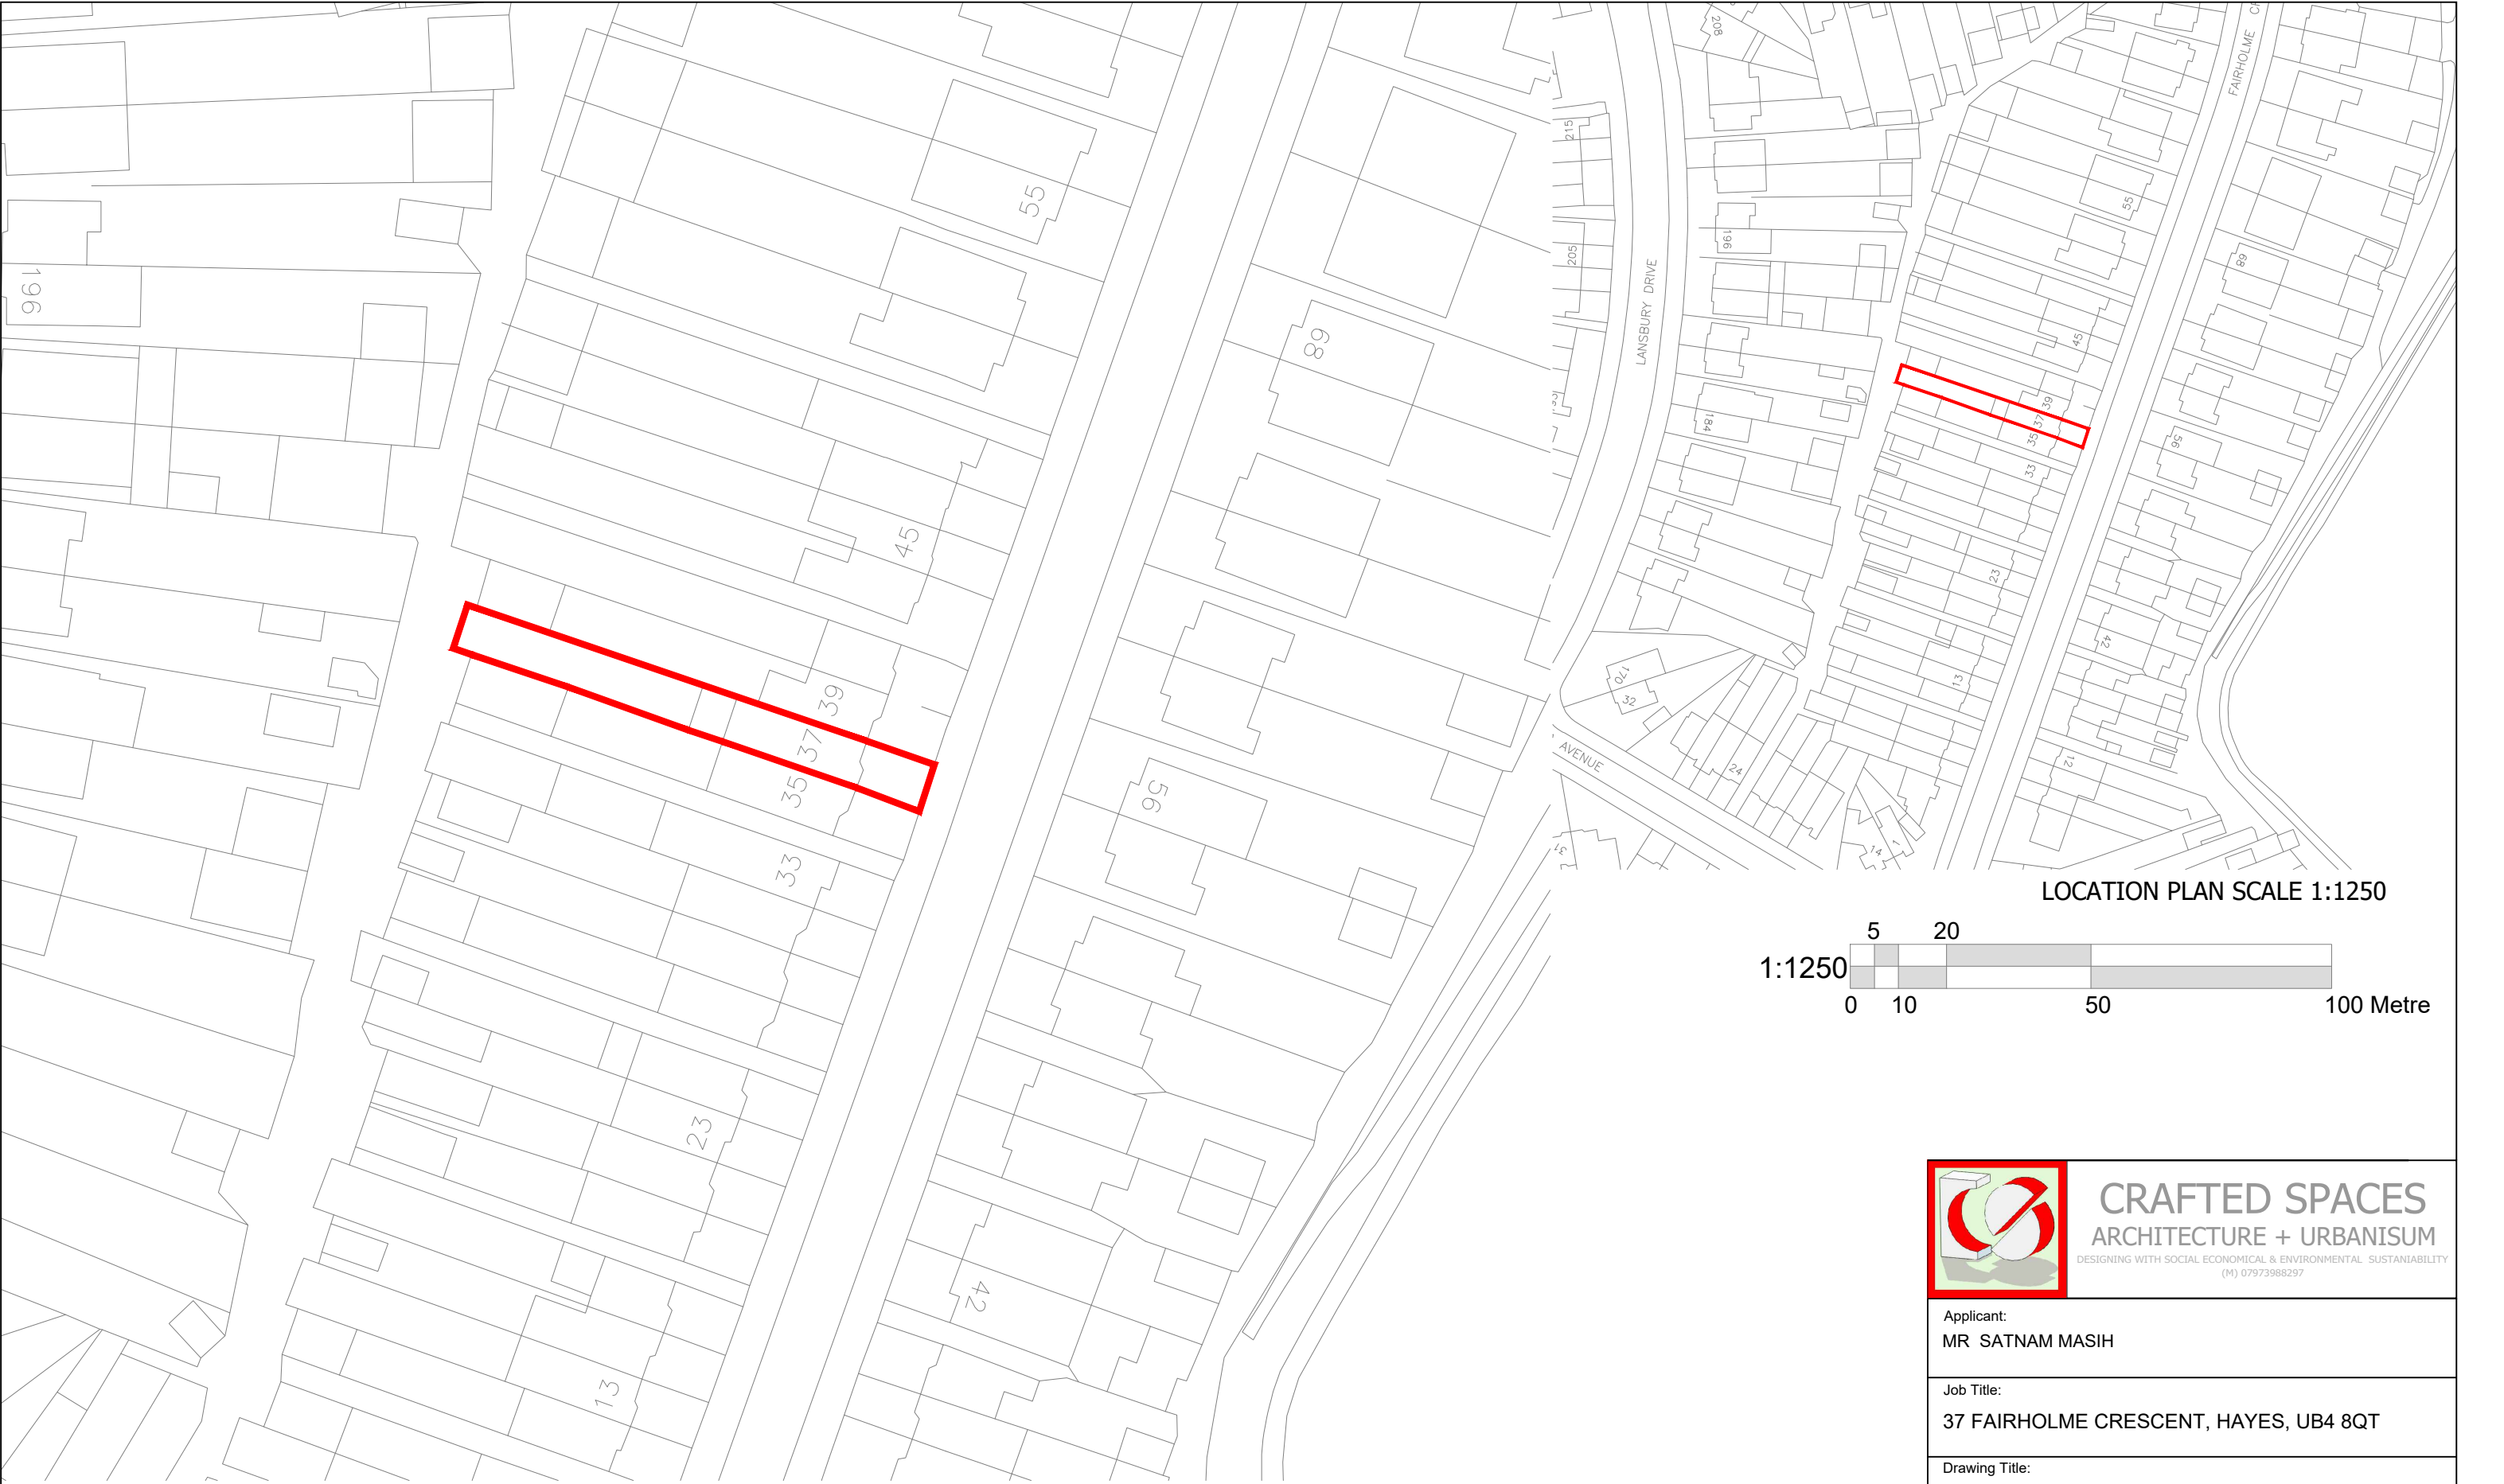

SITE PLAN SCALE 1:500

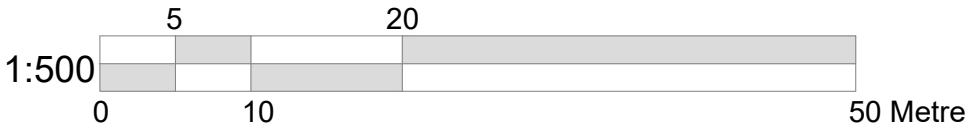

LOCATION PLAN SCALE 1:1250

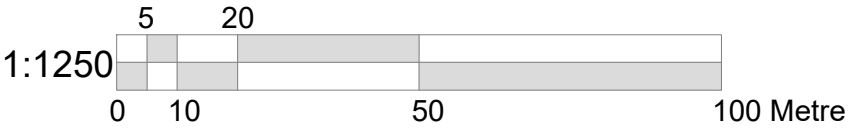

CRAFTED SPACES
ARCHITECTURE + URBANISUM
DESIGNING WITH SOCIAL ECONOMICAL & ENVIRONMENTAL SUSTAINABILITY
(M) 07973988297

Applicant: MR SATNAM MASIH			
Job Title: 37 FAIRHOLME CRESCENT, HAYES, UB4 8QT			
Drawing Title: SITE AND LOCATION PLAN			
Scale: AS SHOWN Date: 24/06/2023	Drawing No. PA-2341-00	Print Size A3	Revision
Drawing Status FOR PLANNING APPROVAL			

