



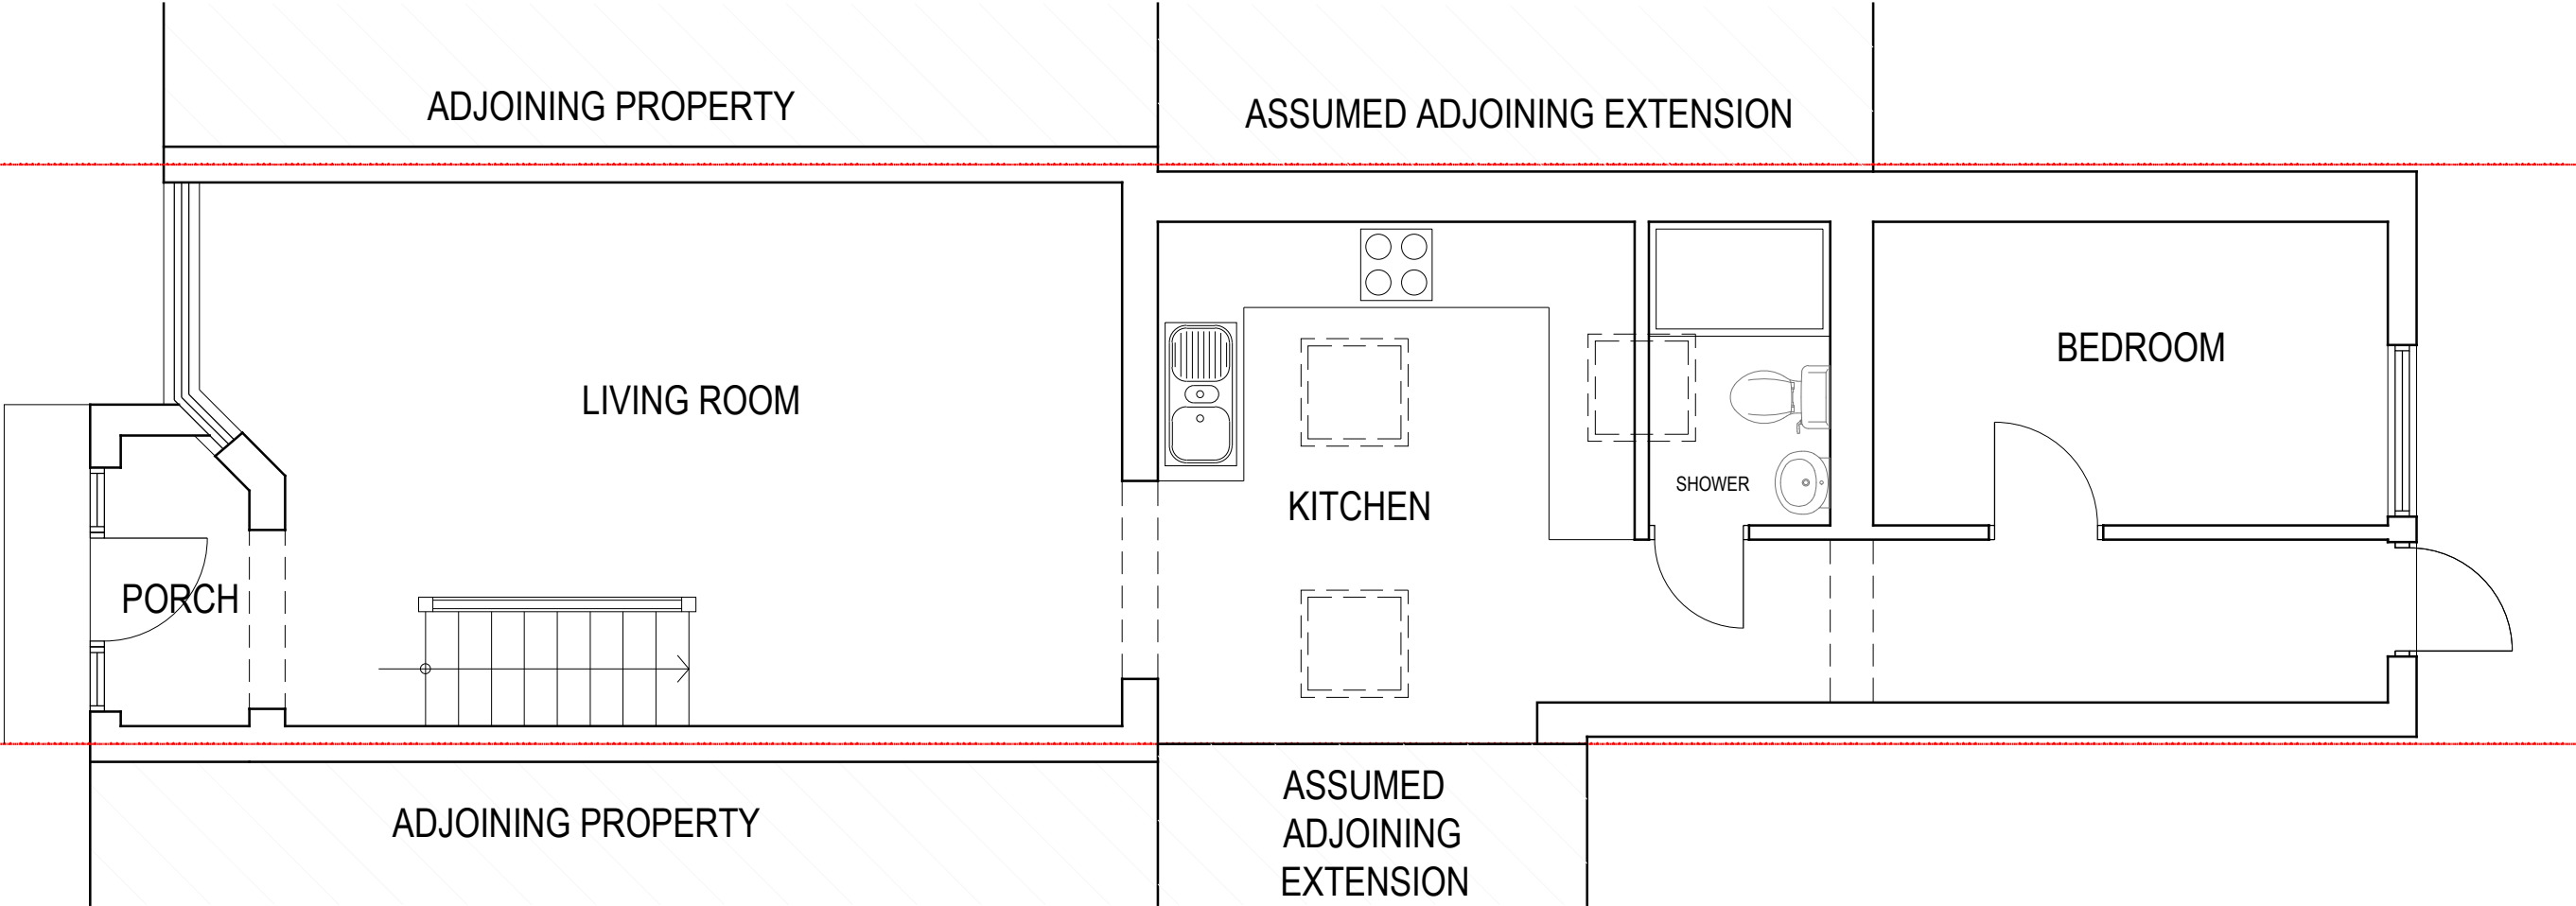

EXISTING GROUND FLOOR PLAN

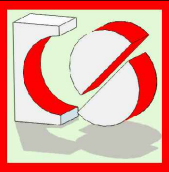

**CRAFTED SPACES**  
ARCHITECTURE + URBANISUM  
DESIGNING WITH SOCIAL ECONOMICAL & ENVIRONMENTAL SUSTAINABILITY  
(M) 07973988297

Applicant:  
MR SATNAM MASIH

Job Title:  
37 FAIRHOLME CRESCENT, HAYES, UB4 8QT

Drawing Title:  
EXISTING GROUND FLOOR PLAN

|                                 |                           |                         |          |
|---------------------------------|---------------------------|-------------------------|----------|
| Scale: 1:50<br>Date: 24/06/2023 | Drawing No.<br>PA-2341-01 | Print Size<br><b>A3</b> | Revision |
|---------------------------------|---------------------------|-------------------------|----------|

Drawing Status  
**FOR PLANNING APPROVAL**

