



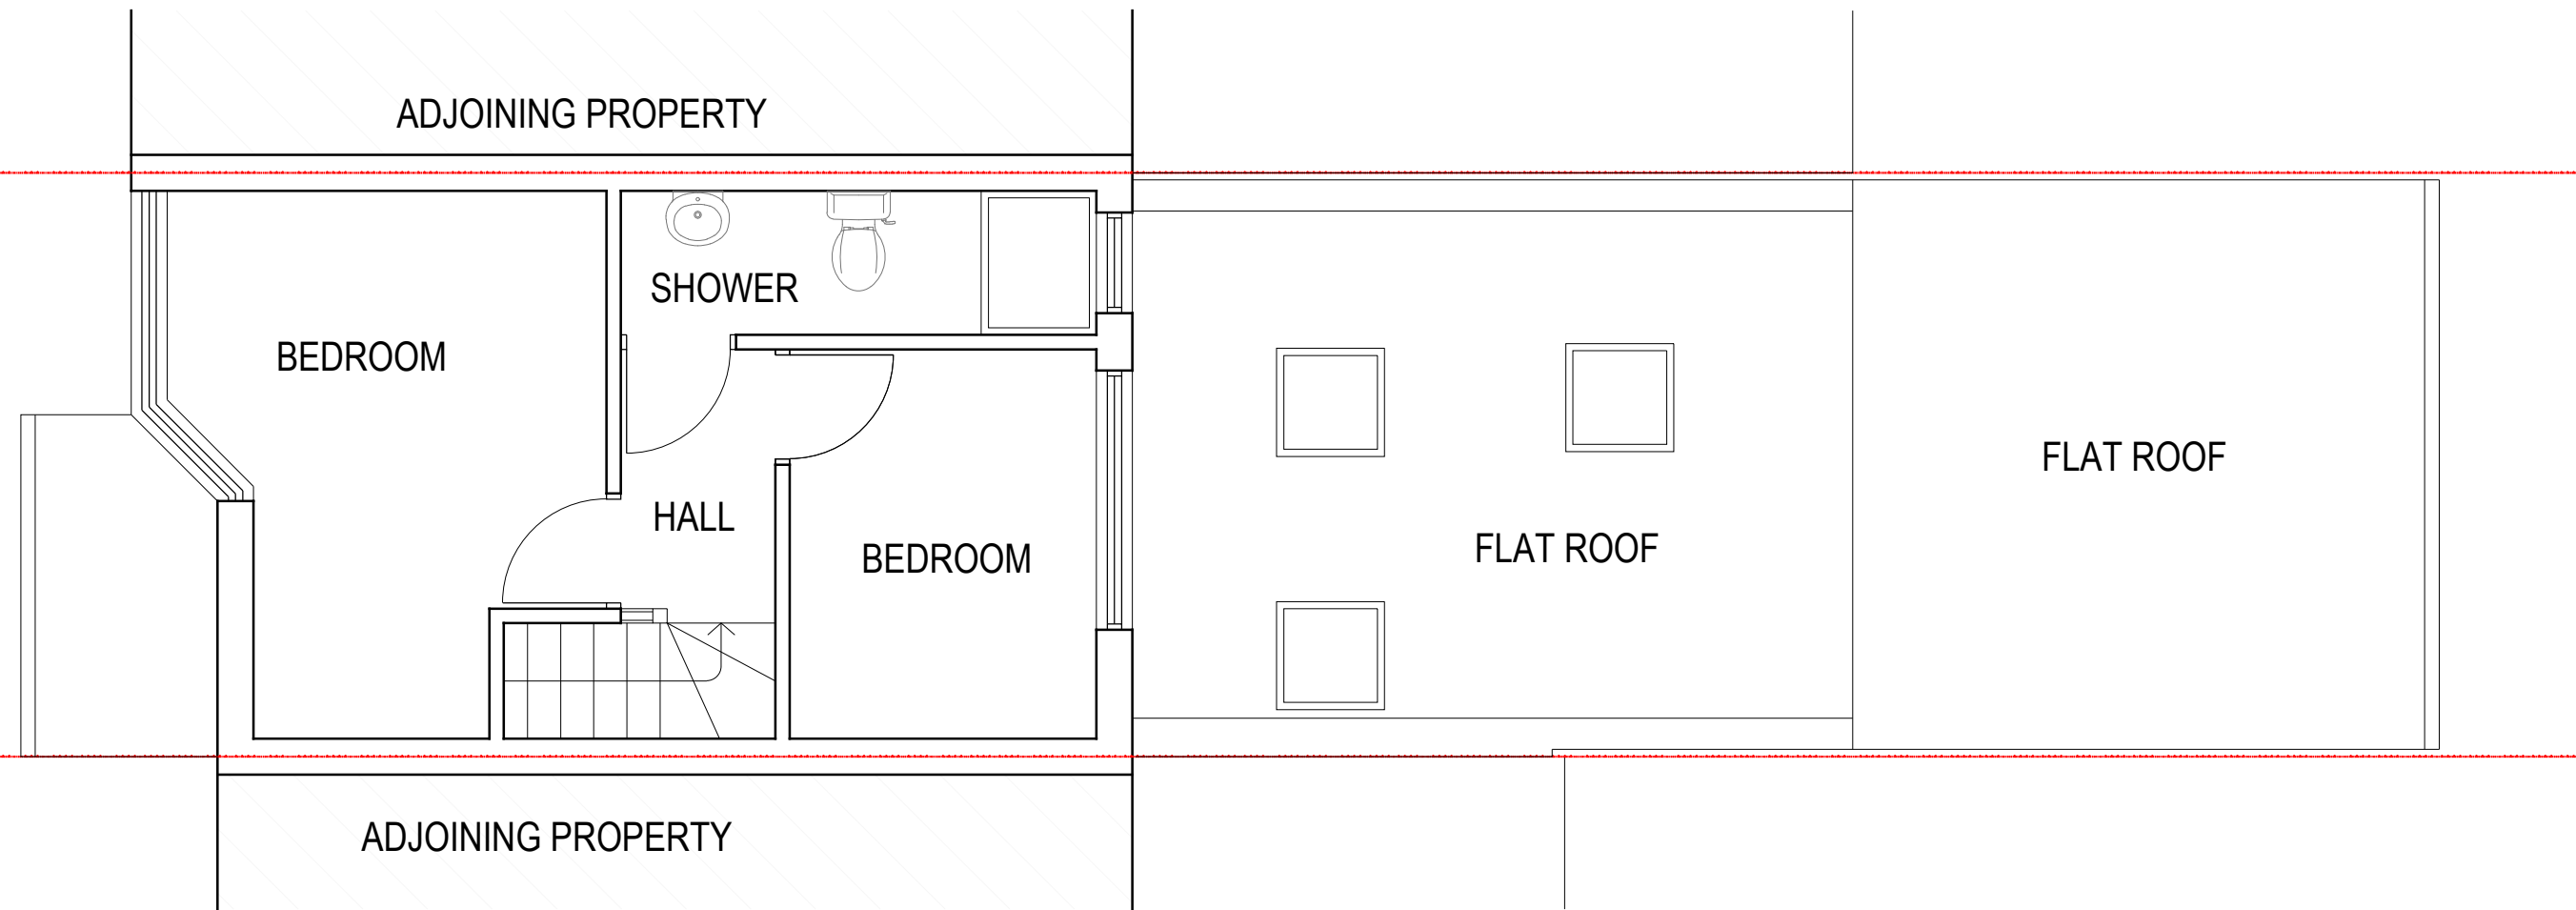

EXISTING FIRST FLOOR PLAN

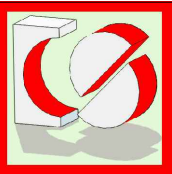

CRAFTED SPACES
ARCHITECTURE + URBANISUM
DESIGNING WITH SOCIAL ECONOMICAL & ENVIRONMENTAL SUSTAINABILITY
(M) 07973988297

Applicant: MR SATNAM MASIH			
Job Title: 37 FAIRHOLME CRESCENT, HAYES, UB4 8QT			
Drawing Title: EXISTING FIRST FLOOR PLAN			
Scale: 1:50 Date: 24/06/2023	Drawing No. PA-2341-02	Print Size A3	Revision
Drawing Status FOR PLANNING APPROVAL			

