




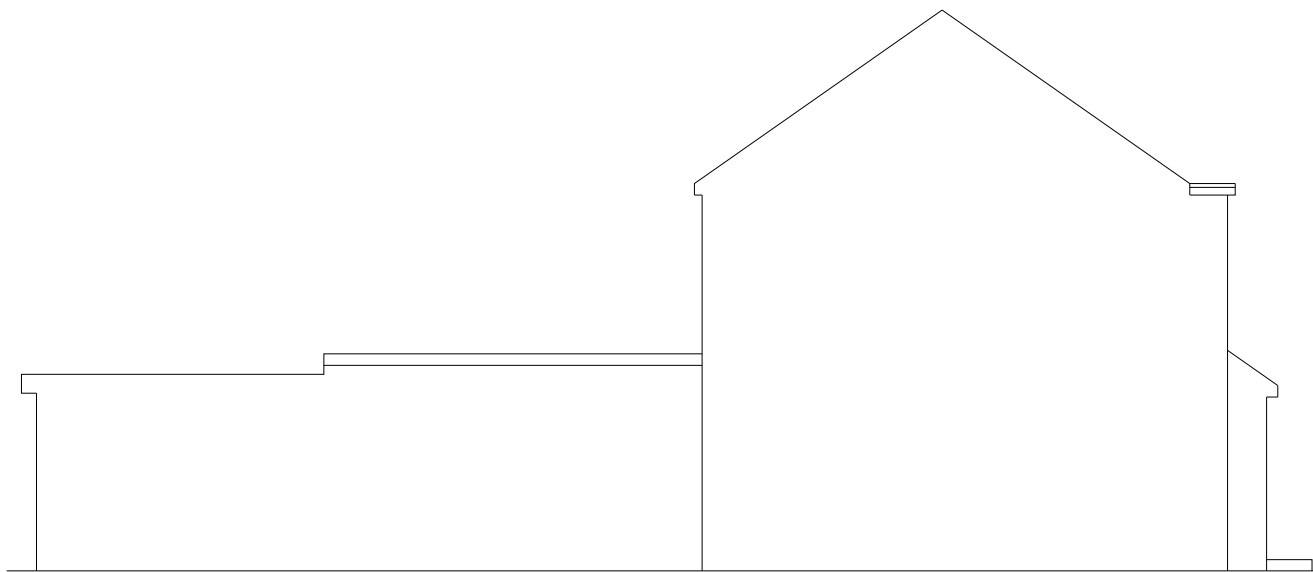


EXISTING SIDE ELEVATION

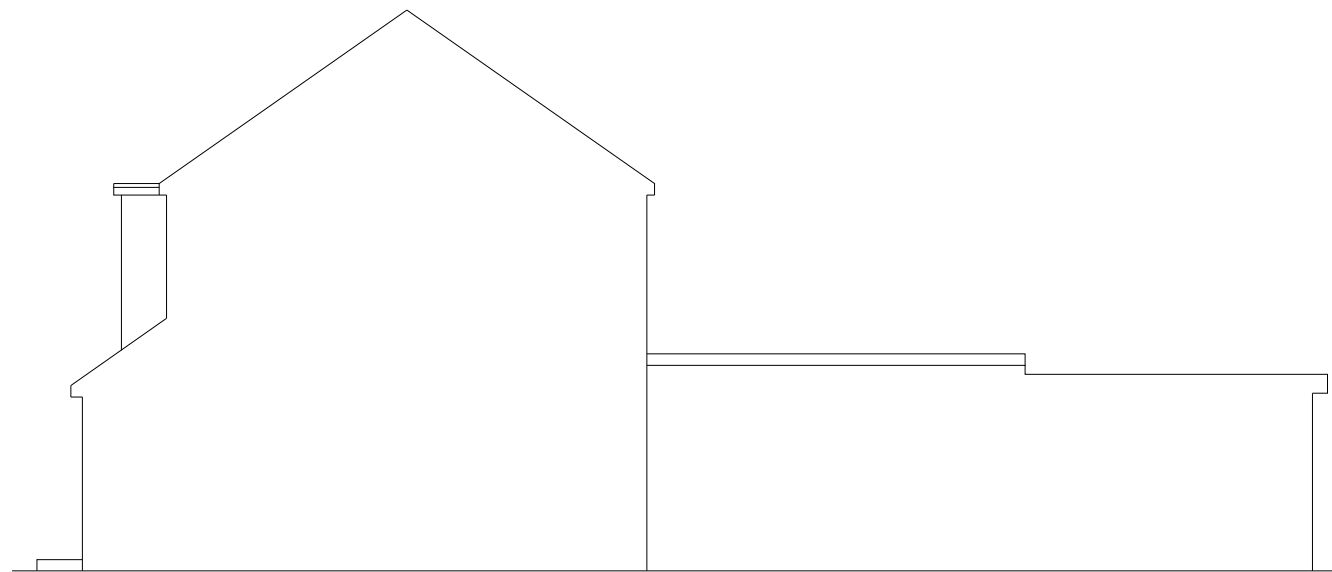


EXISTING ANOTHER SIDE ELEVATION

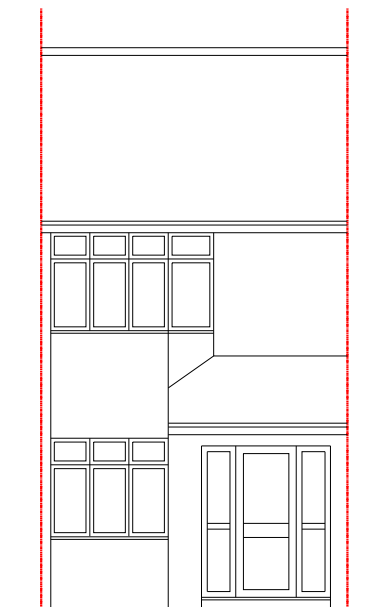

EXISTING FRONT ELEVATION

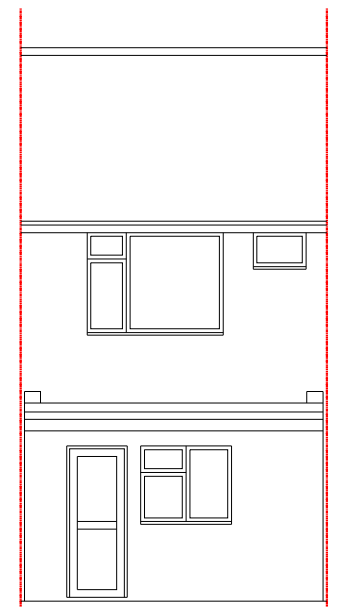

EXISTING REAR ELEVATION

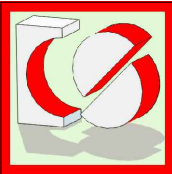

CRAFTED SPACES
ARCHITECTURE + URBANISUM
DESIGNING WITH SOCIAL ECONOMICAL & ENVIRONMENTAL SUSTANIABILITY
(M) 07973988297

Applicant:
MR SATNAM MASIH

Job Title:
37 FAIRHOLME CRESCENT, HAYES, UB4 8QT

Drawing Title:
EXISTING ELEVATIONS

Scale: 1:100
Date: 24/06/2023

Drawing No.
PA-2341-03

Print Size
A3

Revision

Drawing Status
FOR PLANNING APPROVAL

