


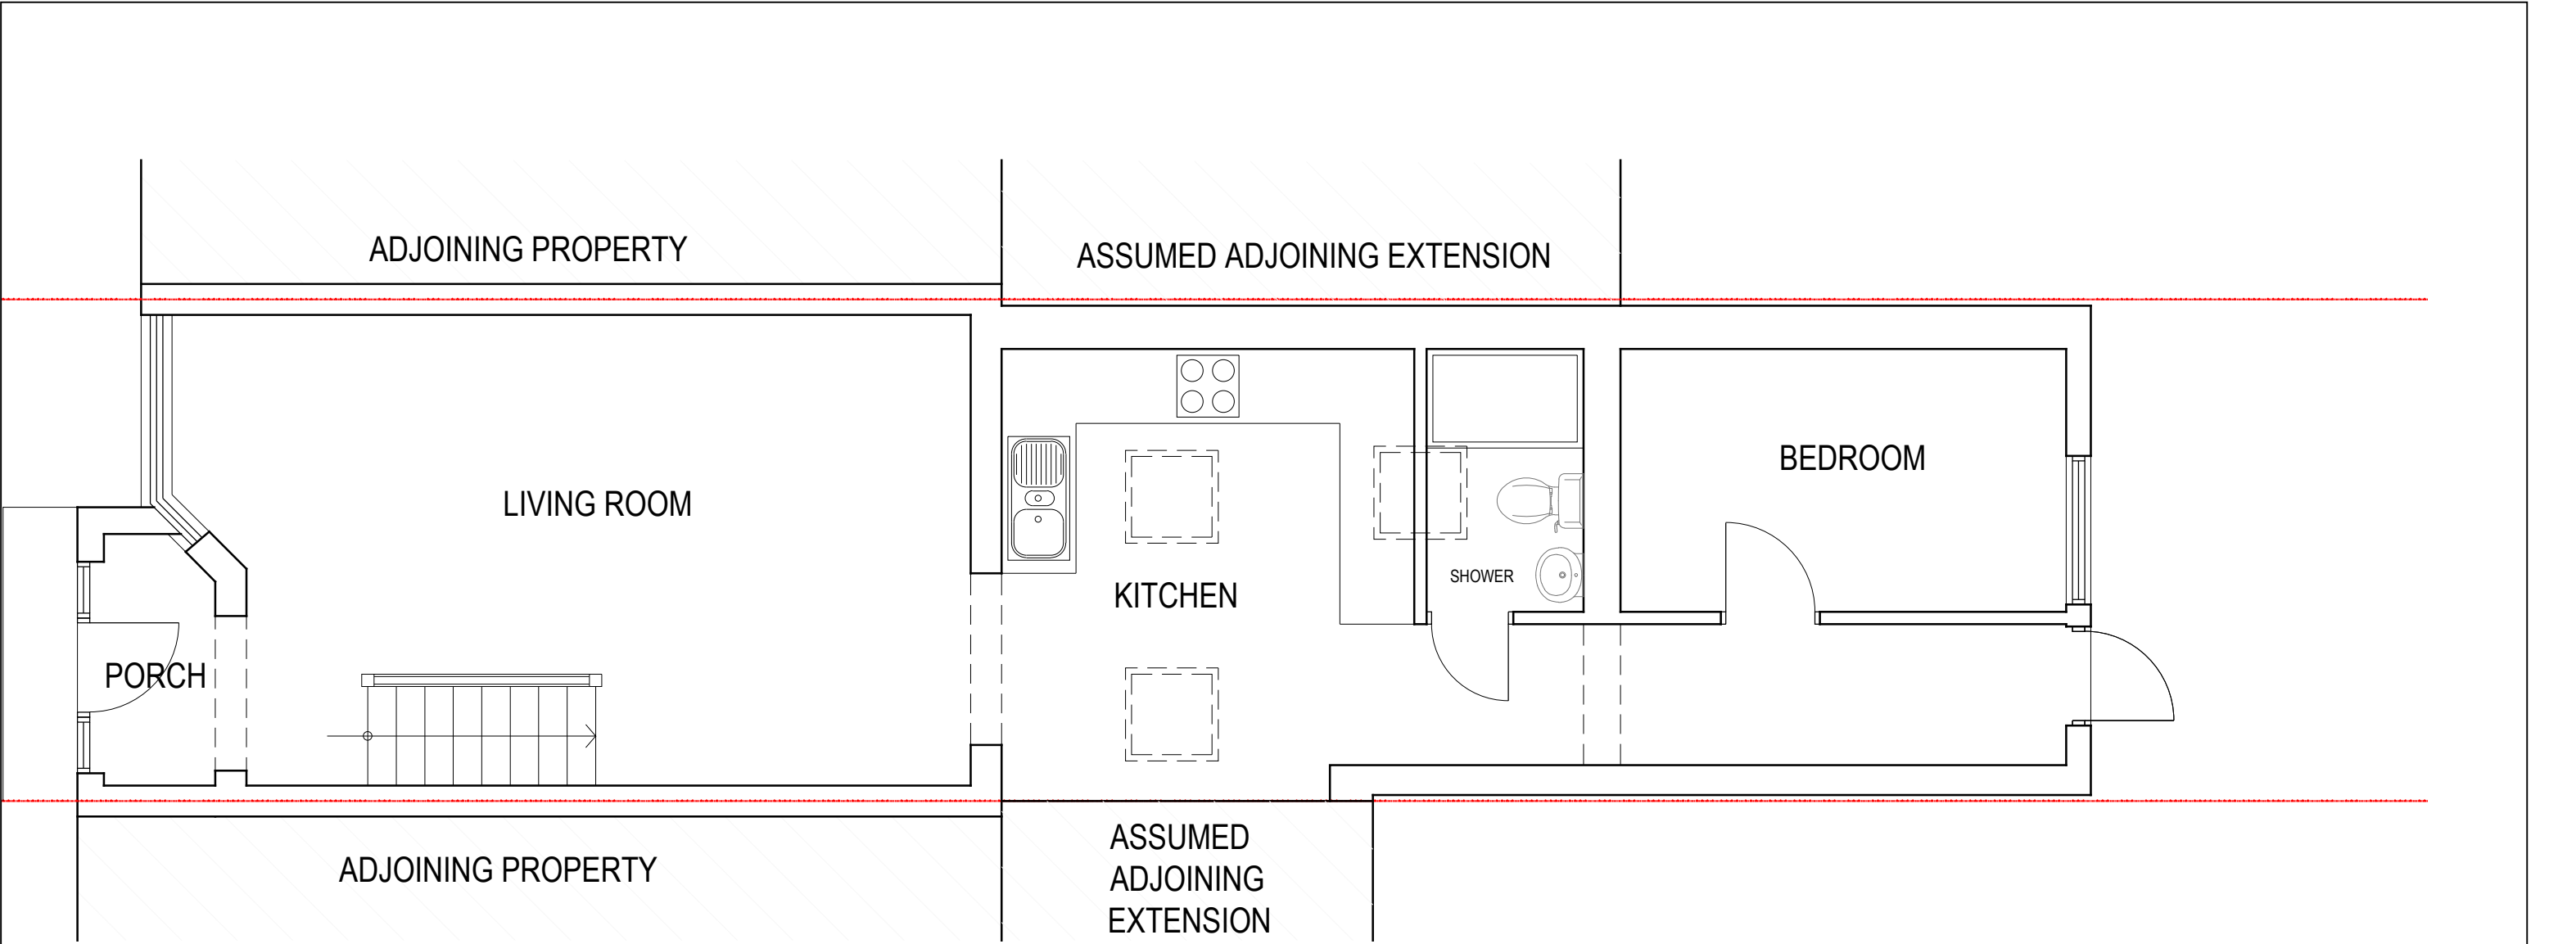

PROPOSED GROUND FLOOR PLAN



CRAFTED SPACES
ARCHITECTURE + URBANISUM
DESIGNING WITH SOCIAL ECONOMICAL & ENVIRONMENTAL SUSTAINABILITY
(M) 07973988297

Applicant:
MR SATNAM MASIH

Job Title:
37 FAIRHOLME CRESCENT, HAYES, UB4 8QT

Drawing Title:
PROPOSED GROUND FLOOR PLAN

Scale: 1:50 Date: 24/06/2023	Drawing No. PA-2341-04	Print Size A3	Revision
---------------------------------	---------------------------	-------------------------	----------

Drawing Status
FOR PLANNING APPROVAL

