



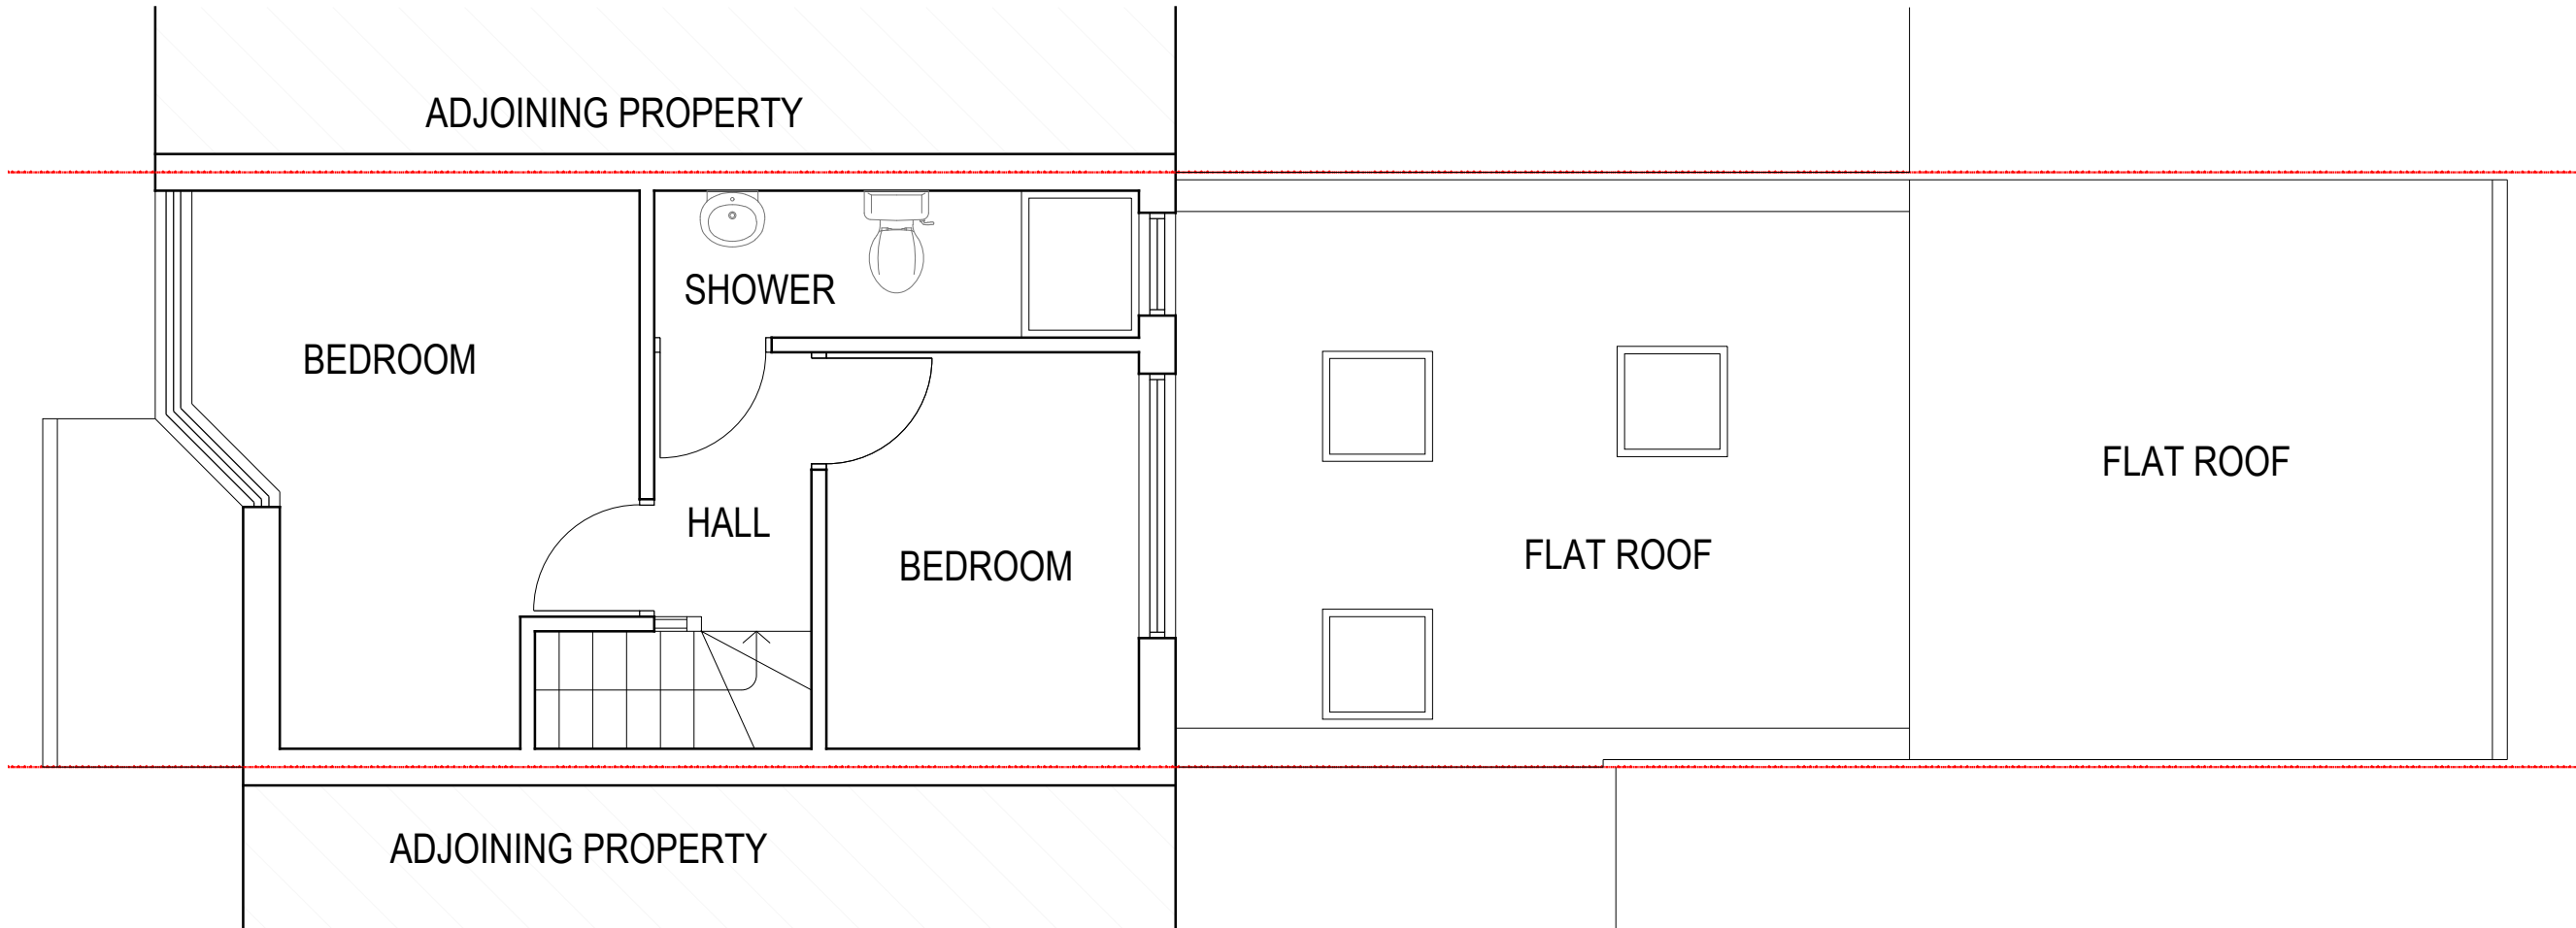

PROPOSED FIRST FLOOR PLAN

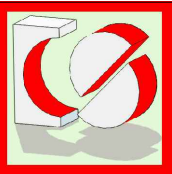

CRAFTED SPACES
ARCHITECTURE + URBANISUM
DESIGNING WITH SOCIAL ECONOMICAL & ENVIRONMENTAL SUSTAINABILITY
(M) 07973988297

Applicant:
MR SATNAM MASIH

Job Title:
37 FAIRHOLME CRESCENT, HAYES, UB4 8QT

Drawing Title:
PROPOSED FIRST FLOOR PLAN

Scale: 1:50	Drawing No.	Print Size	Revision
Date: 24/06/2023	PA-2341-05	A3	

Drawing Status
FOR PLANNING APPROVAL

