





1 Existing Loft Floor
Scale: 1:50

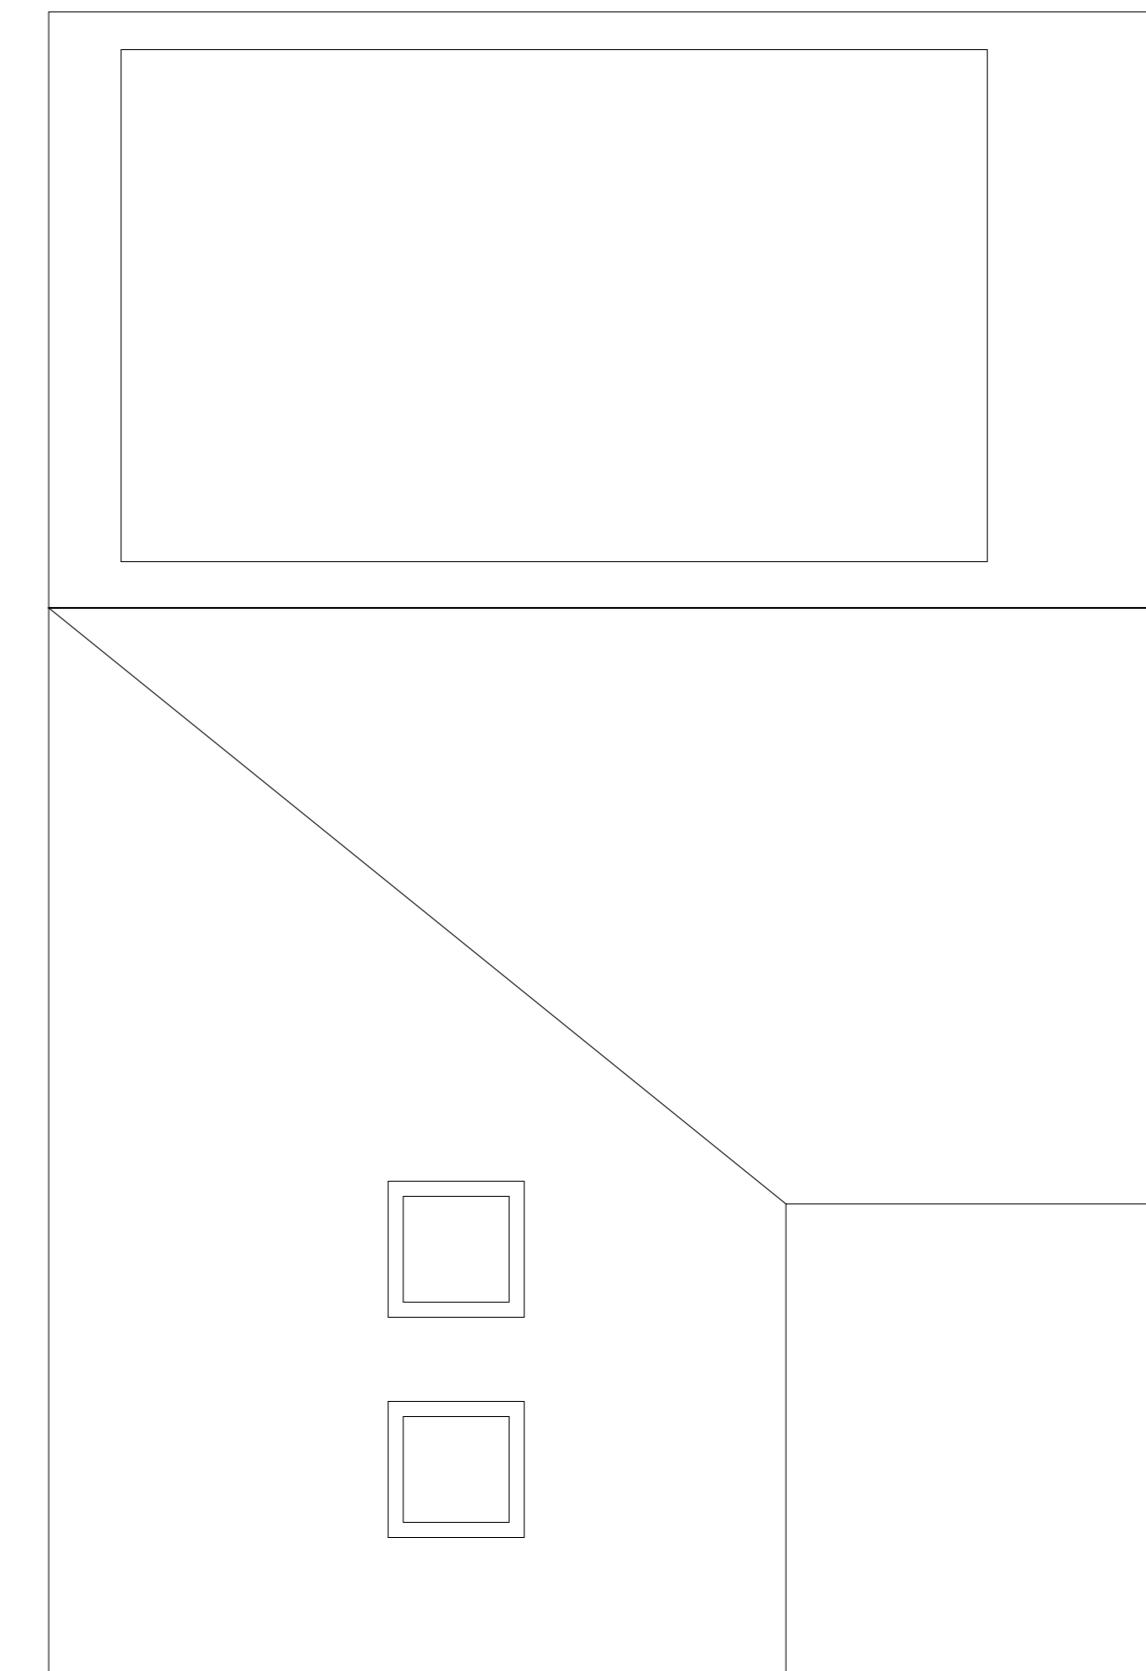

2 Existing Roof Plan
Scale: 1:50

 

08/11/22 A1 Initial Issue A
Date No. Revision Notes

08/11/22 A Initial Issue
Date No. Issue Notes

Bluebead
ARCHITECTS

30 Glade Court, 65 Harefield Road,
Uxbridge, UB8 1PJ
studio@bluebeadarchitects.co.uk
T: 01895 234 186

Project Title
38 Derby Road

Project Address
38 Derby Road, Uxbridge, UB8 2ND

Sheet Title
Existing - Loft and Roof Plan

Sheet Scale
1:50 @ ISO A2 Drawn By
JDT

Sheet Date
08/11/2022 Reviewed By
JDT

Sheet No.
0039-S3-P011

Stage
Planning

Suitability
Code - Description
A2 APPROVED FOR PLANNING
STAGE