




1 Existing Front Elevation
 Scale: 1:50

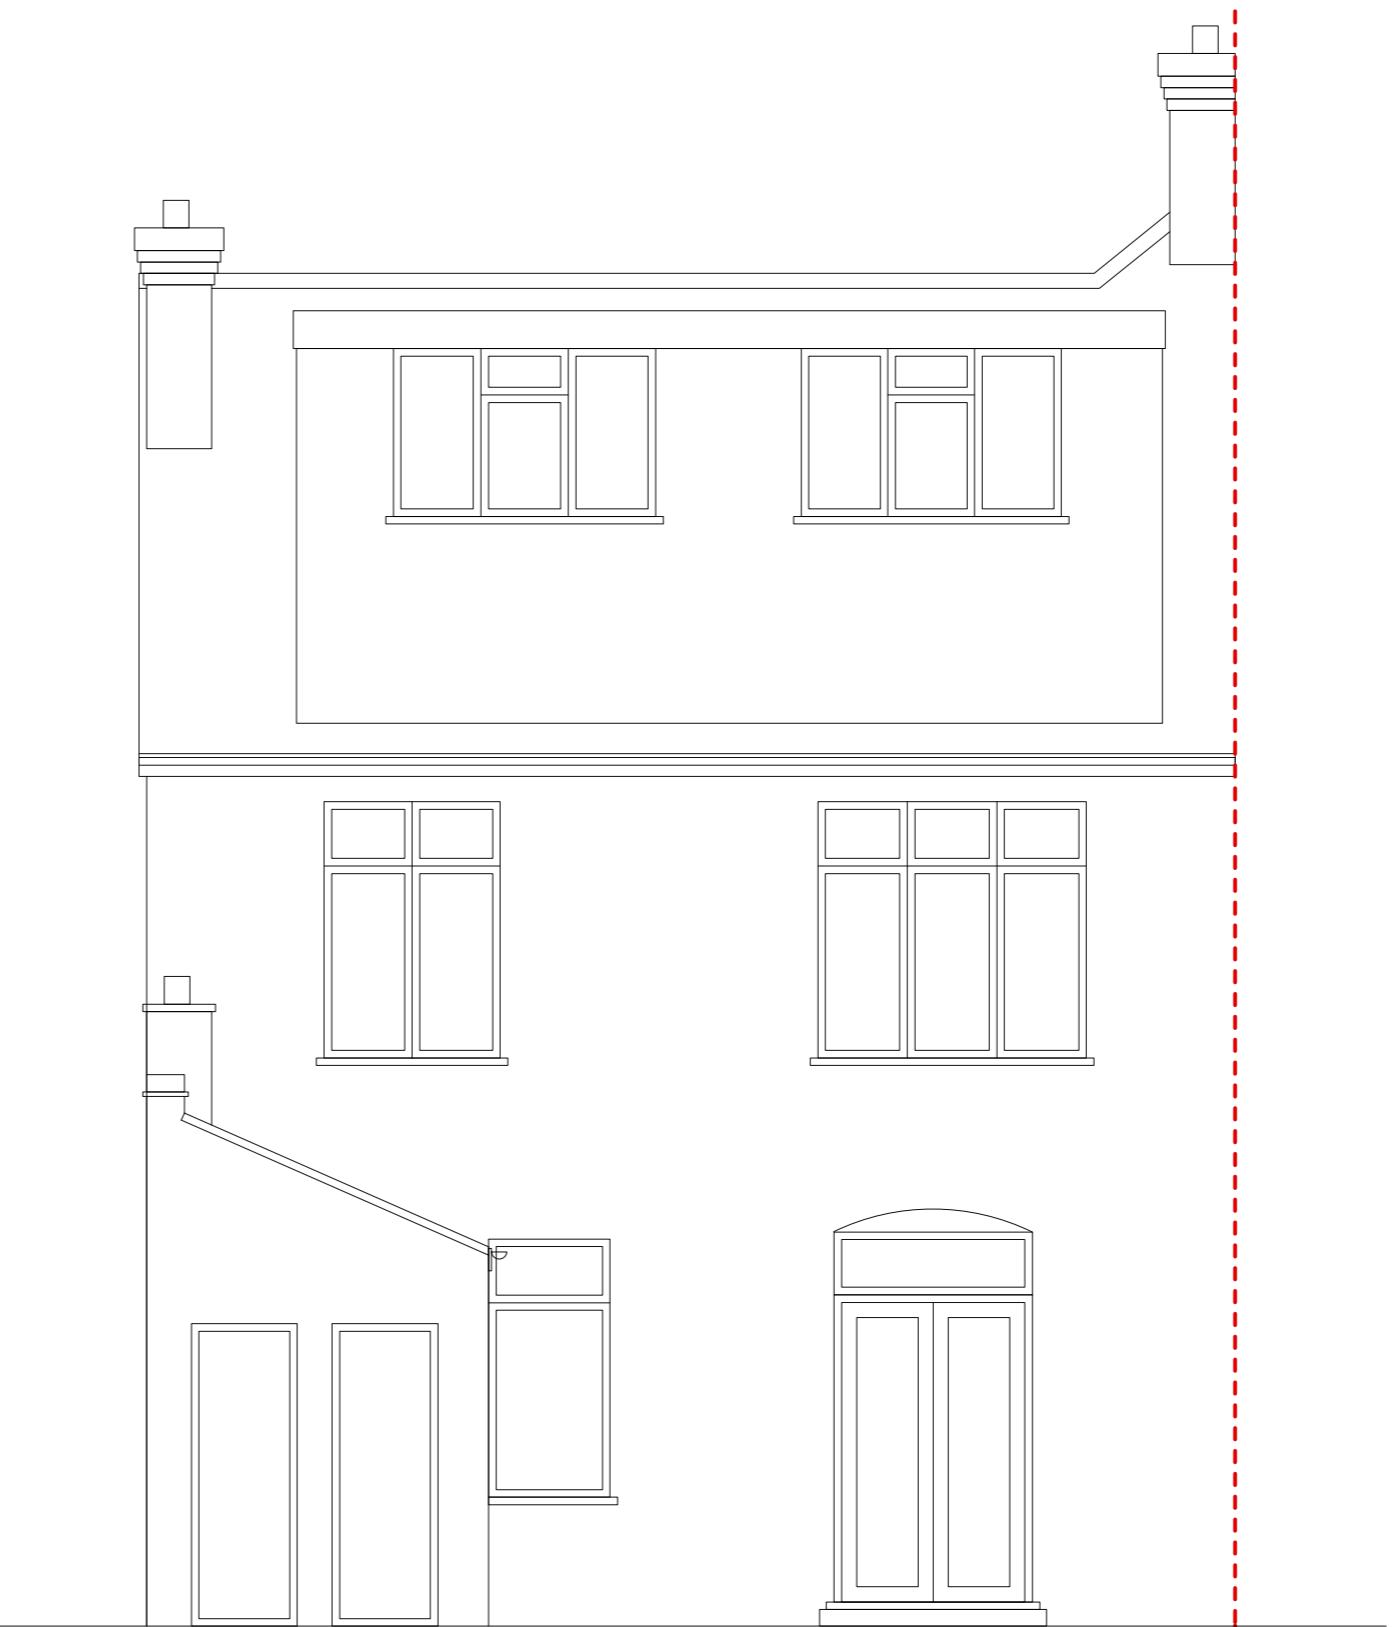

2 Existing Rear Elevation
 Scale: 1:50

0 3 4 5 M

08/11/22 A1 Initial Issue A
 Date No. Revision Notes

08/11/22 A Initial Issue
 Date No. Issue Notes

 **Bluebead**
 ARCHITECTS

30 Glade Court, 65 Harefield Road,
 Uxbridge, UB8 1PJ
 studio@bluebeadarchitects.co.uk
 T: 01895 234 186

Project Title
 38 Derby Road
 Project Address
 38 Derby Road, Uxbridge, UB8 2ND

Sheet Title
 Existing - Front and Rear Elevation

Sheet Scale 1:50 Drawn By
 @ ISO A2 JDT

Sheet Date 08/11/2022 Reviewed By
 JDT

Sheet No.
 0039-S3-P020

Stage
 Planning

Suitability
 Code - Description
 A2 APPROVED FOR PLANNING
 STAGE