


1 Proposed Loft Floor  
 Scale: 1:50



2 Proposed Roof Plan  
 Scale: 1:50

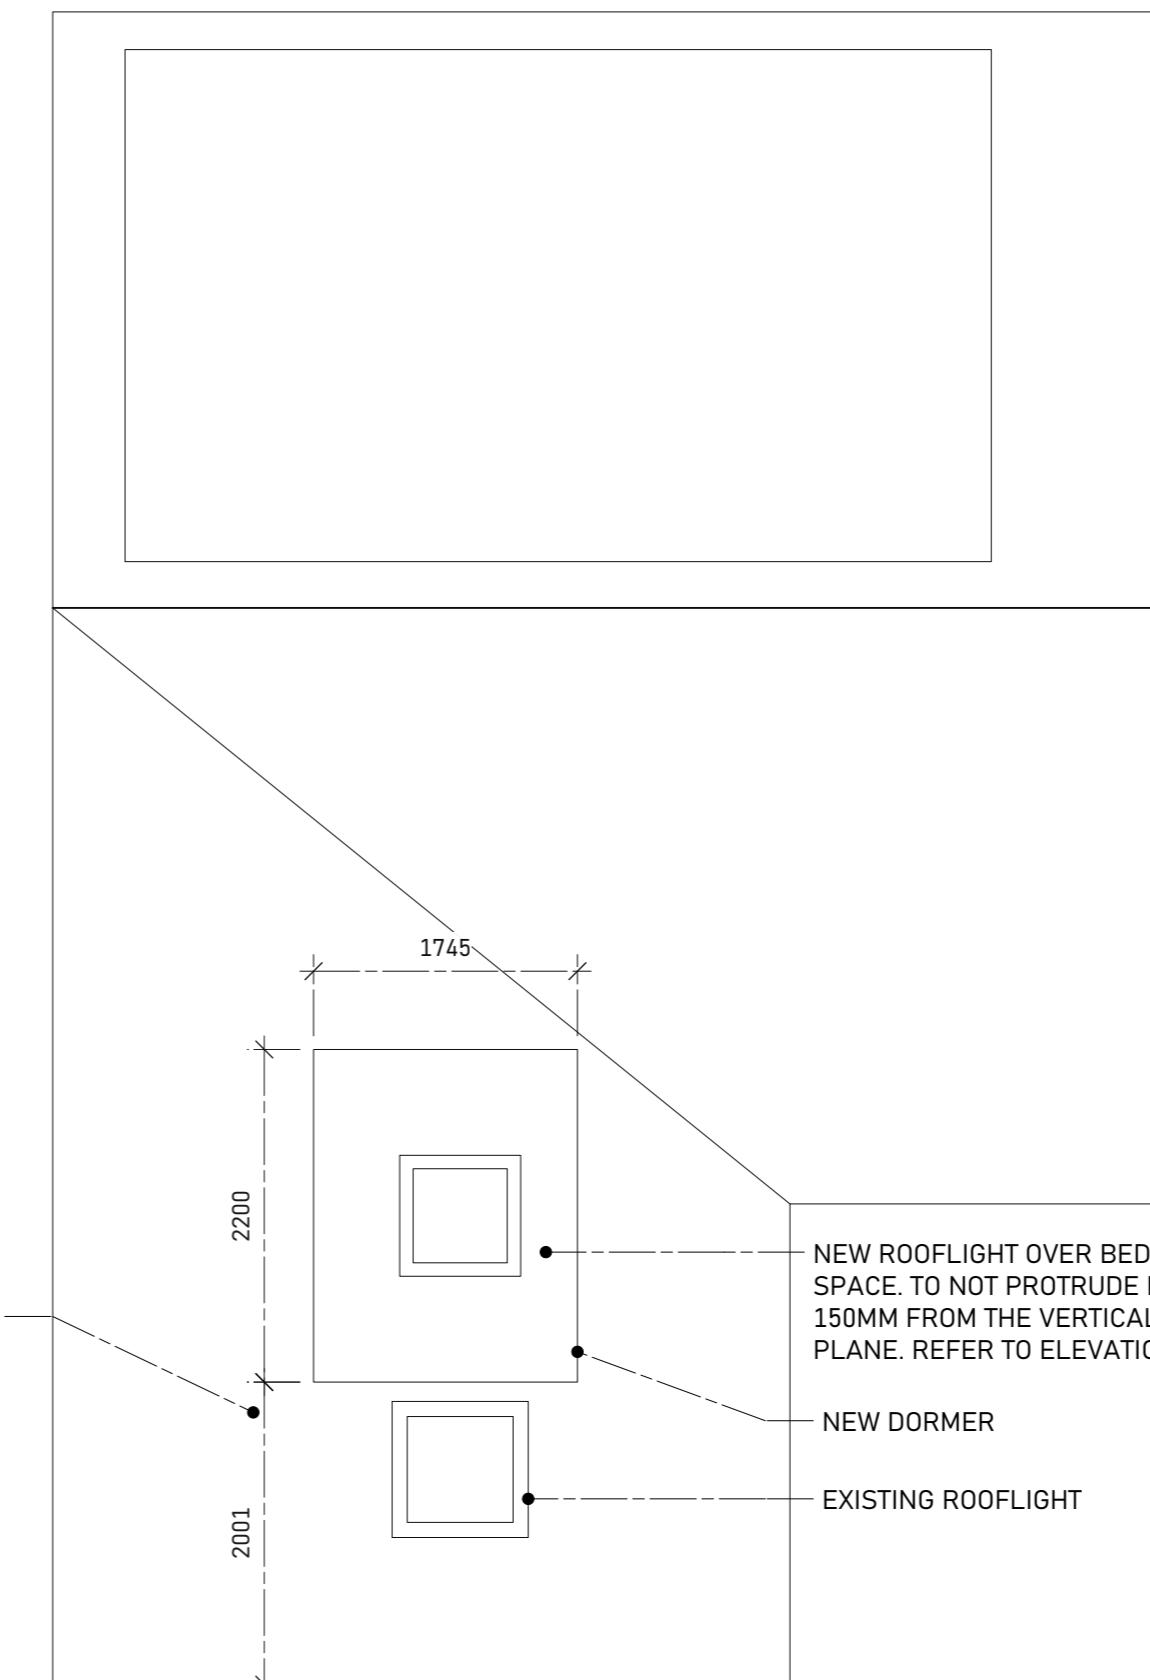

27/03/23 D1 Initial Issue D  
 Date No. Revision Notes

27/03/23 D Initial Issue  
 Date No. Issue Notes

**Bluebead**  
 ARCHITECTS

30 Glade Court, 65 Harefield Road,  
 Uxbridge, UB8 1PJ  
 studio@bluebeadarchitects.co.uk  
 T: 01895 234 186

Project Title  
 38 Derby Road  
 Project Address  
 38 Derby Road, Uxbridge, UB8 2ND

Sheet Title  
 Proposed - Loft and Roof Plan

Sheet Scale  
 1:50 @ ISO A2 Drawn By  
 JDT

Sheet Date  
 08/11/2022 Reviewed By  
 JDT

Sheet No.  
 0039-S3-P101

Stage  
 Planning

Suitability  
 Code - Description  
 A2 APPROVED FOR PLANNING  
 STAGE