




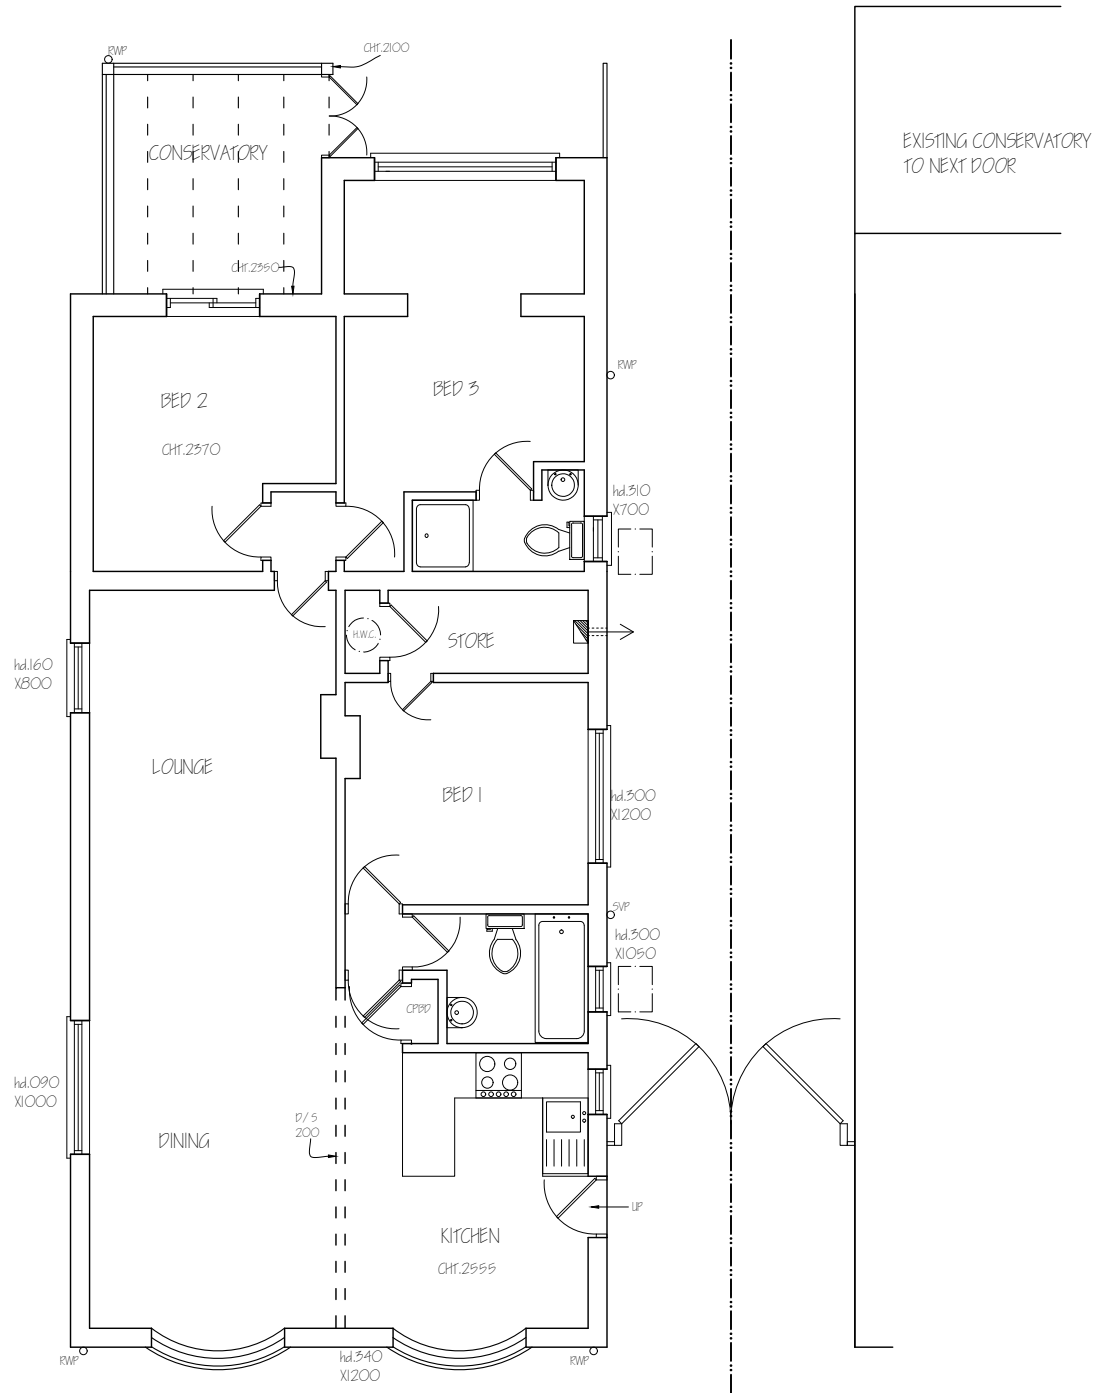


Nigel Fallon, B.Sc. (Hons)MBEng. 07768-408525		ADDRESS: 34, BOURN AVENUE, LUXBRIDGE, UB8 3AR.	
Planning & Development Consultant, Building Engineer.		NO. - 01	
164 Japonica Lane, Willen Park, Milton Keynes, MK15 9EE.		REV:	
DRAWING TITLE: EXISTING FLOOR PLANS		ORG. PAPER SIZE: A3	
SCALE - 1:100		DATE: 29/05/2025	

 


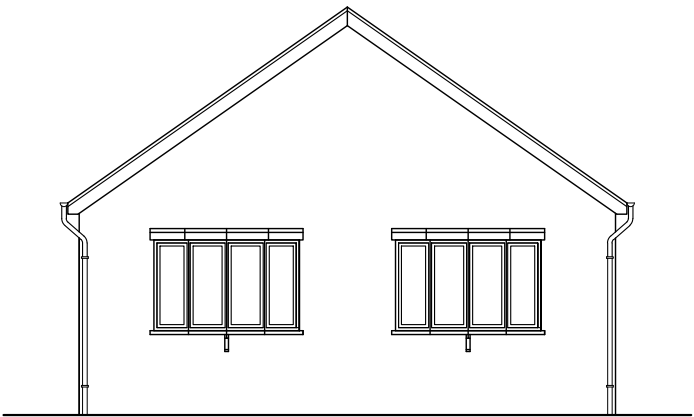


EXISTING FRONT ELEVATION

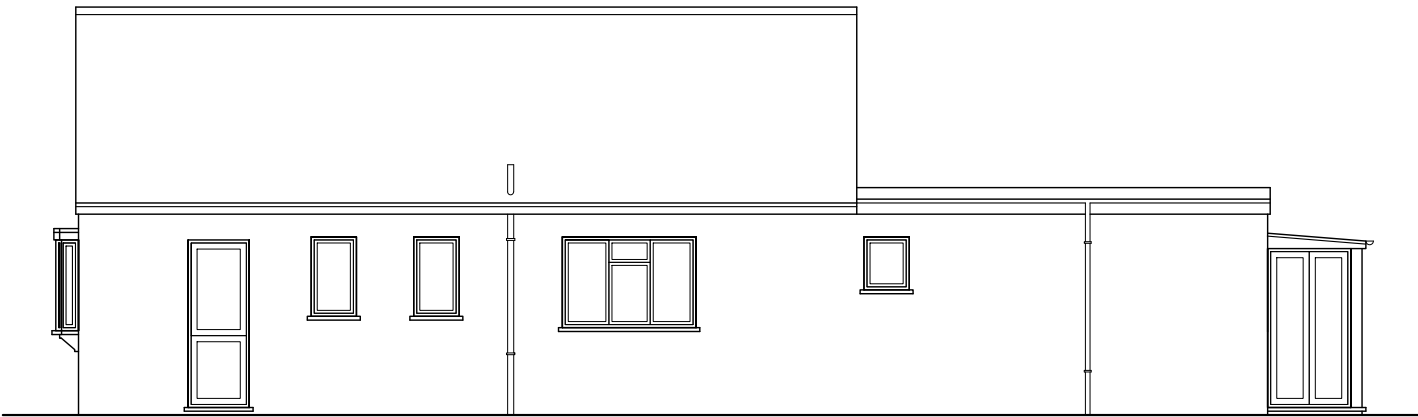


EXISTING SIDE ELEVATION

Nigel Fallon, B.Sc. (Hons)MBEng. 07768-408525		ADDRESS: 34, BOURN AVENUE, LUXBRIDGE, LUX8 3AR.	
Planning & Development Consultant, Building Engineer.		NO. - 02	
164 Japonica Lane, Willen Park, Milton Keynes, MK15 9EE.		DATE: 29 / 05 / 2025	REV: B
DRAWING TITLE: EXISTING / PROPOSED ELEVATIONS		SCALE - 1:100	PRG. PAPER SIZE: A3

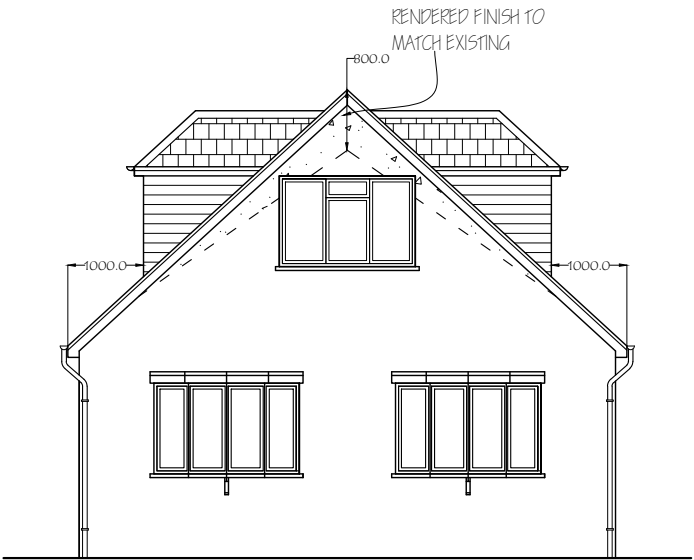 


PROPOSED FRONT ELEVATION

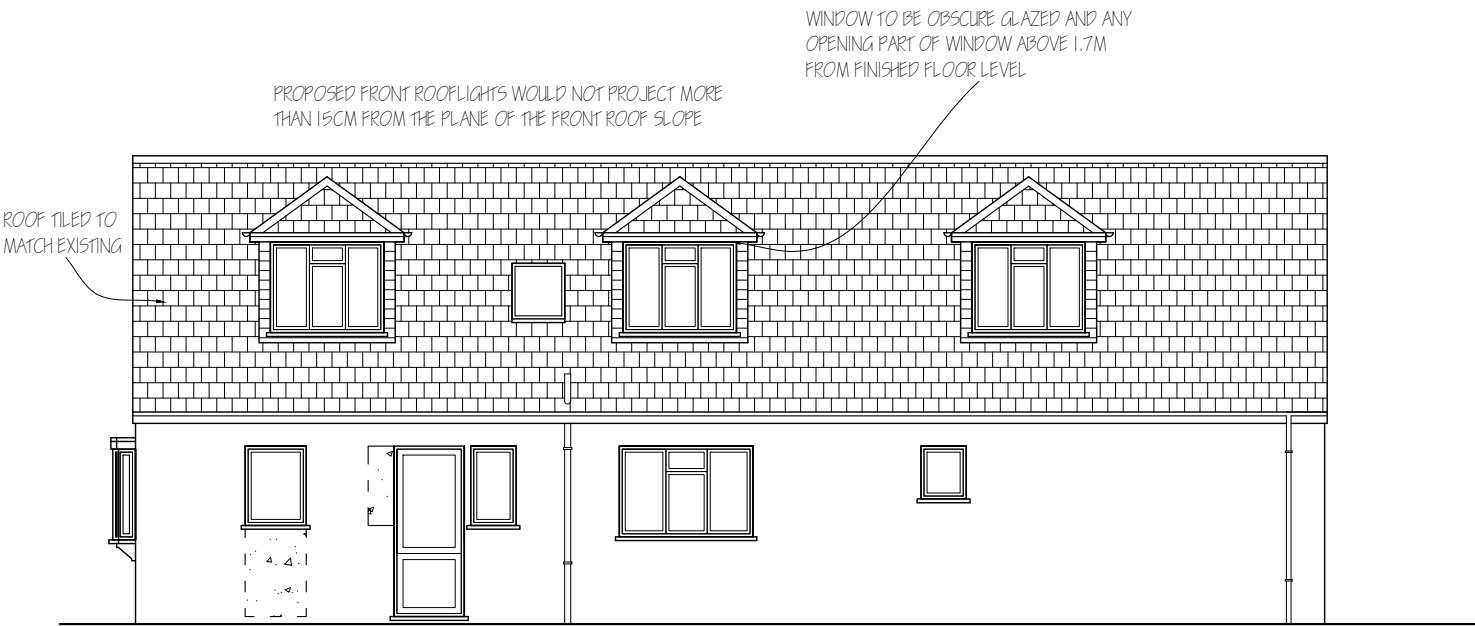


PROPOSED SIDE ELEVATION

NOTE : MATERIALS USED IN ANY EXTERIOR WORK TO BE OF A SIMILAR APPEARANCE TO THOSE USED IN THE CONSTRUCTION OF THE EXTERIOR OF THE EXISTING DWELLING HOUSE.

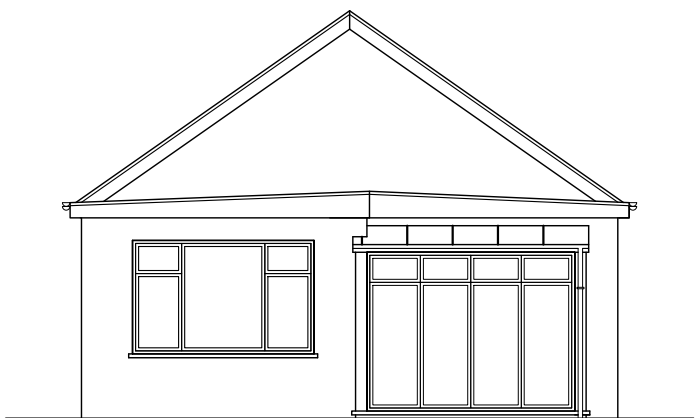

EXISTING REAR ELEVATION

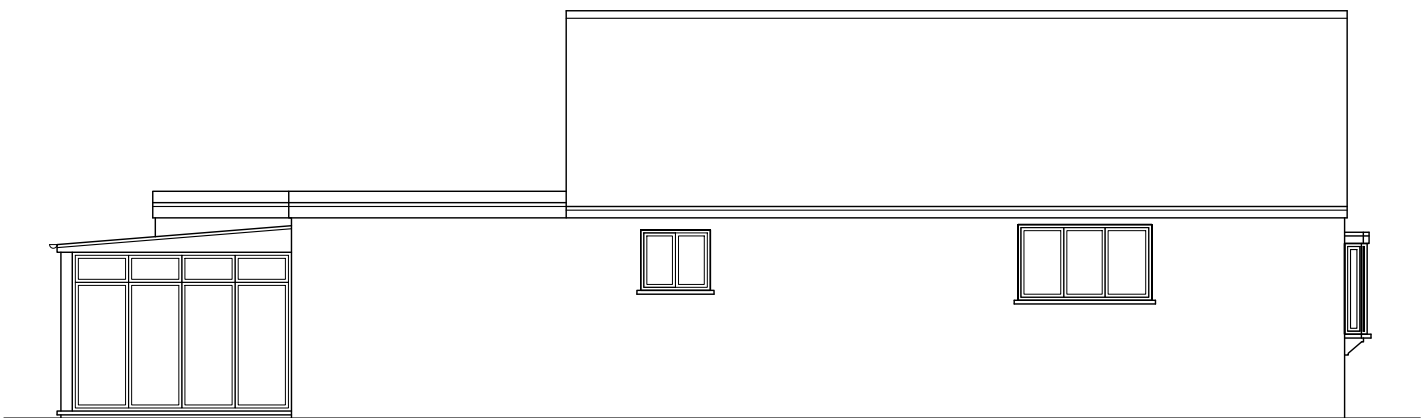


EXISTING SIDE ELEVATION

Nigel Fallon, B.Sc. (Hons)MBEng. 07768-408525 Planning & Development Consultant, Building Engineer. 164 Japonica Lane, Willen Park, Milton Keynes, MK15 9EE.		ADDRESS: 34, BOURN AVENUE, LUXBRIDGE, LBB 3AR.	
DRAWING TITLE: EXISTING/ PROPOSED ELEVATIONS		NO. - 03	REV:B
SCALE - 1:100	DATE: 29/ 05/ 2025	DRG. PAPER SIZE: A3	




PROPOSED REAR ELEVATION

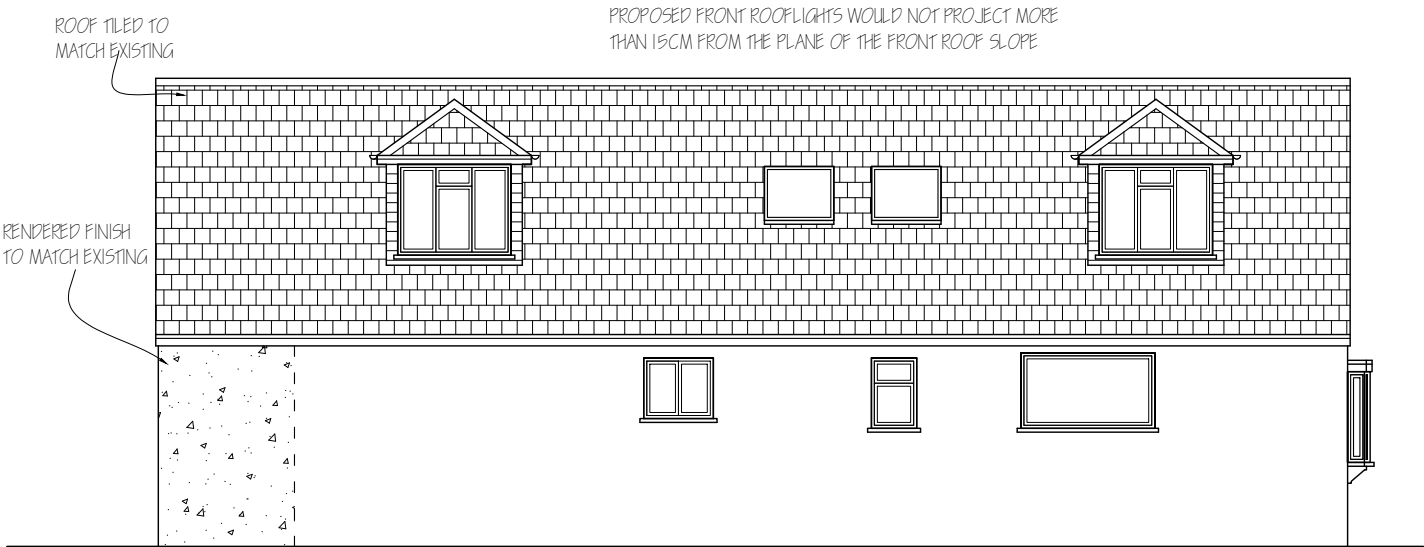


PROPOSED SIDE ELEVATION

NOTE : MATERIALS USED IN ANY EXTERIOR WORK TO BE OF A SIMILAR APPEARANCE TO THOSE USED IN THE CONSTRUCTION OF THE EXTERIOR OF THE EXISTING DWELLING HOUSE.

 

ADDRESS: 34, BOURN AVENUE, LUXBRIDGE, UB3 3AR.	
NO. - 04	REV: B
DRG. PAPER SIZE: A3	

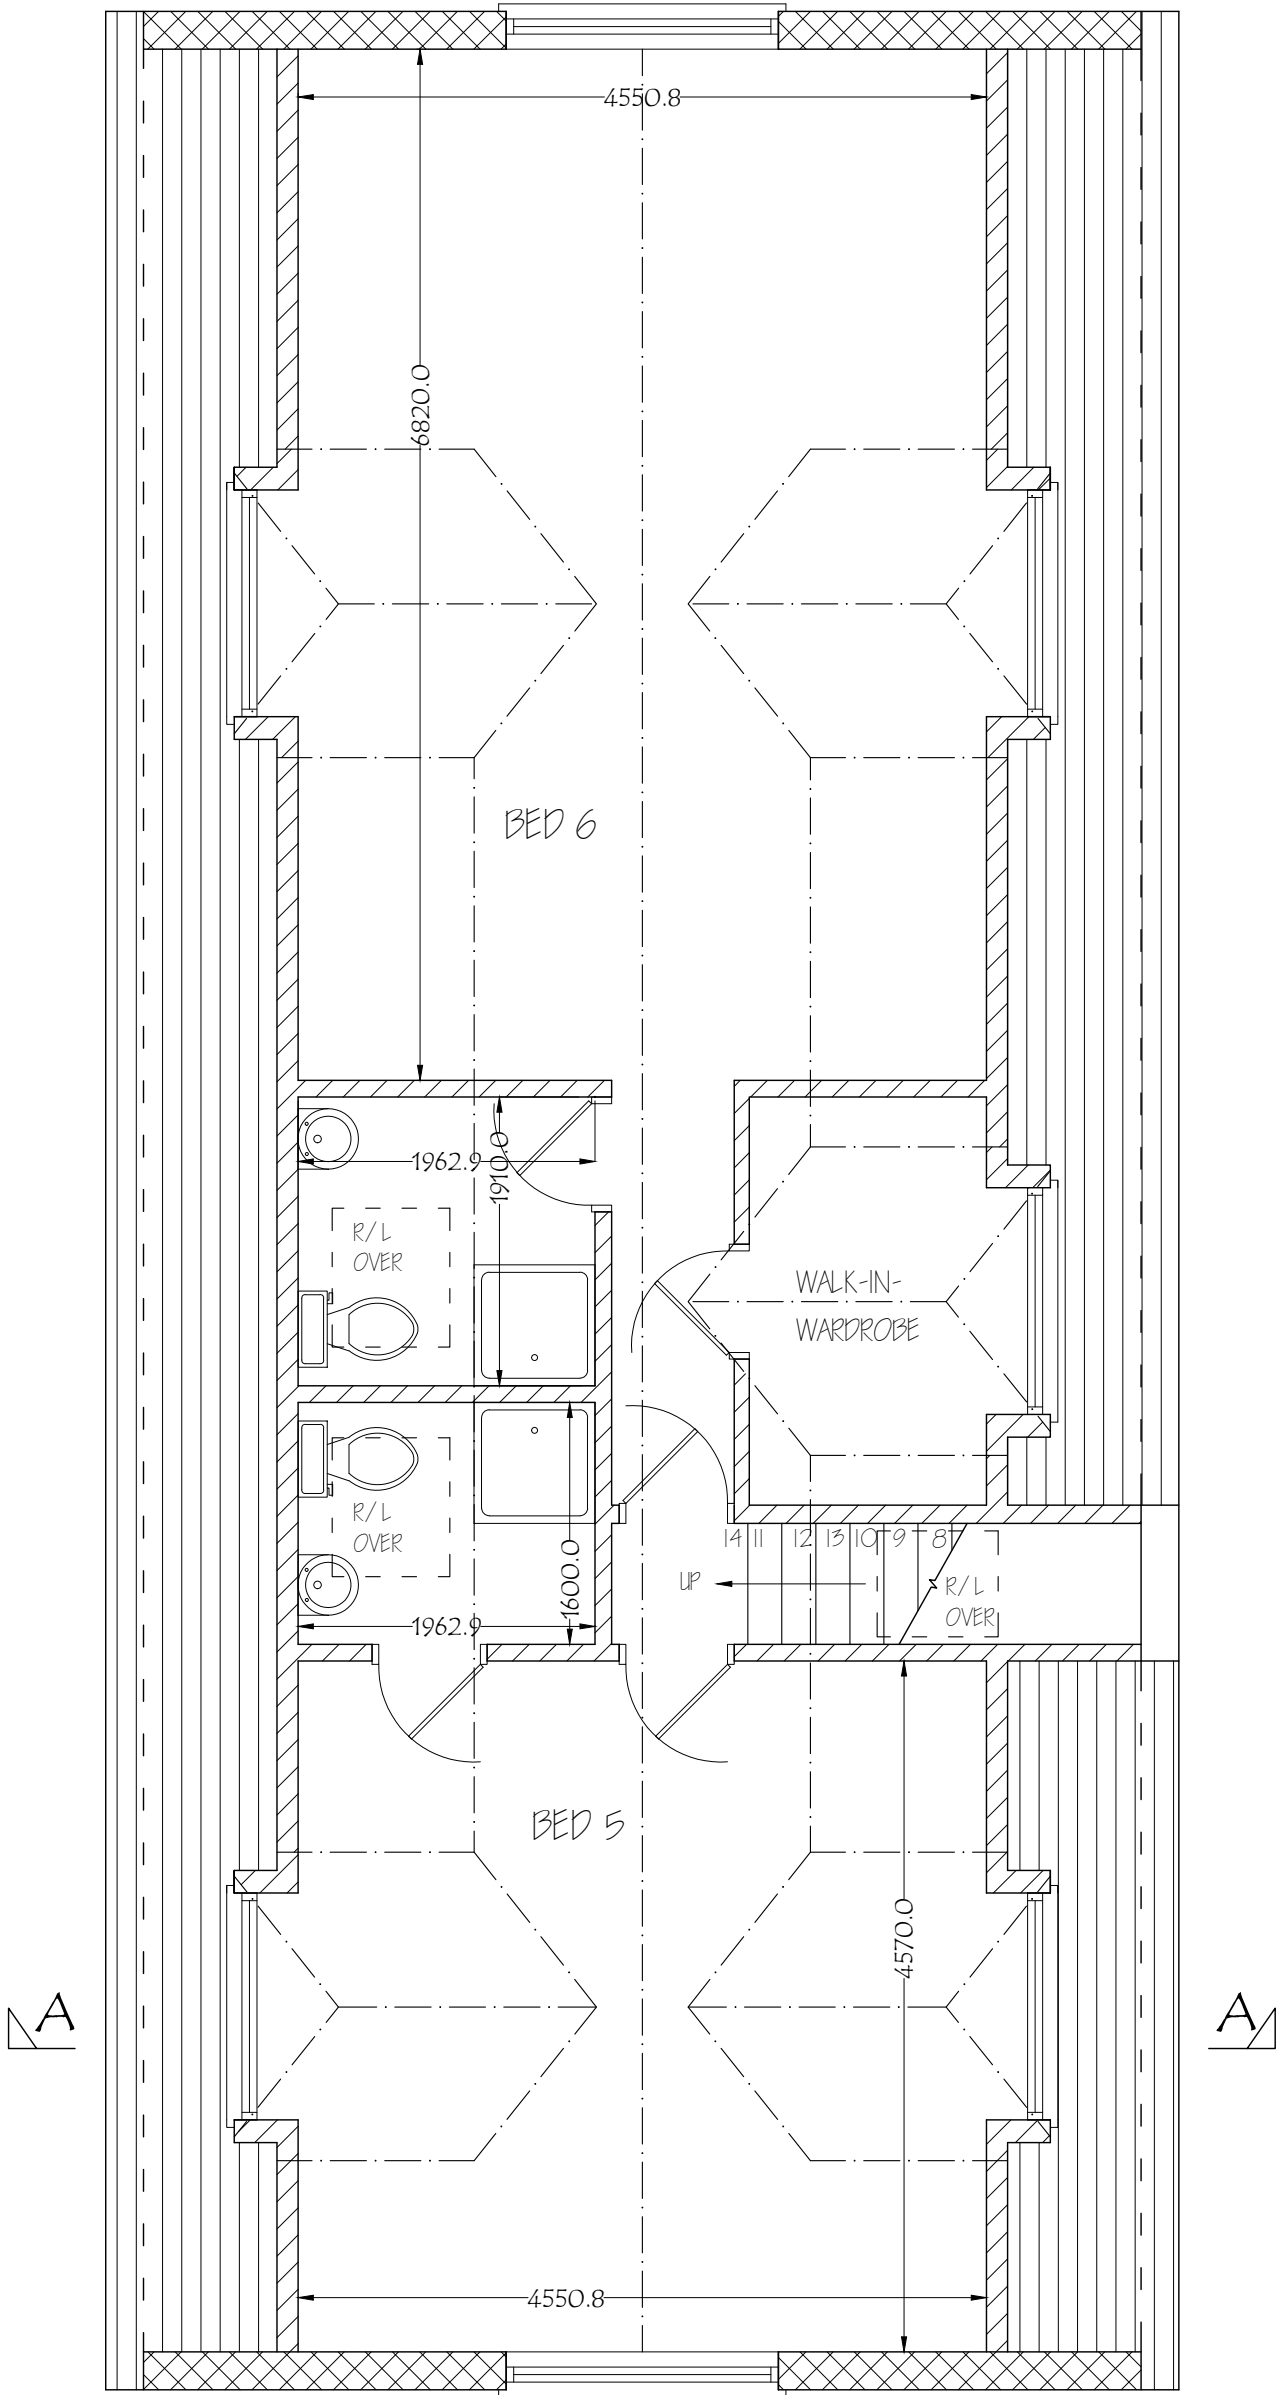

Nigel Fallon, B.Sc. (Hons)MBEng. 07768-408525
Planning & Development Consultant, Building Engineer.
164 Japonica Lane,
Willen Park,
Milton Keynes, MK15 9EE.

DRAWING TITLE: PROPOSED LOFT FLOOR PLAN

SCALE - 1: 50


DATE: 29/ 05/ 2025


ADDRESS:
34, BOURN AVENUE,
LUXBRIDGE, UB8 3AR.

NO. - 05

REV. B

DRG. PAPER SIZE: A3

 

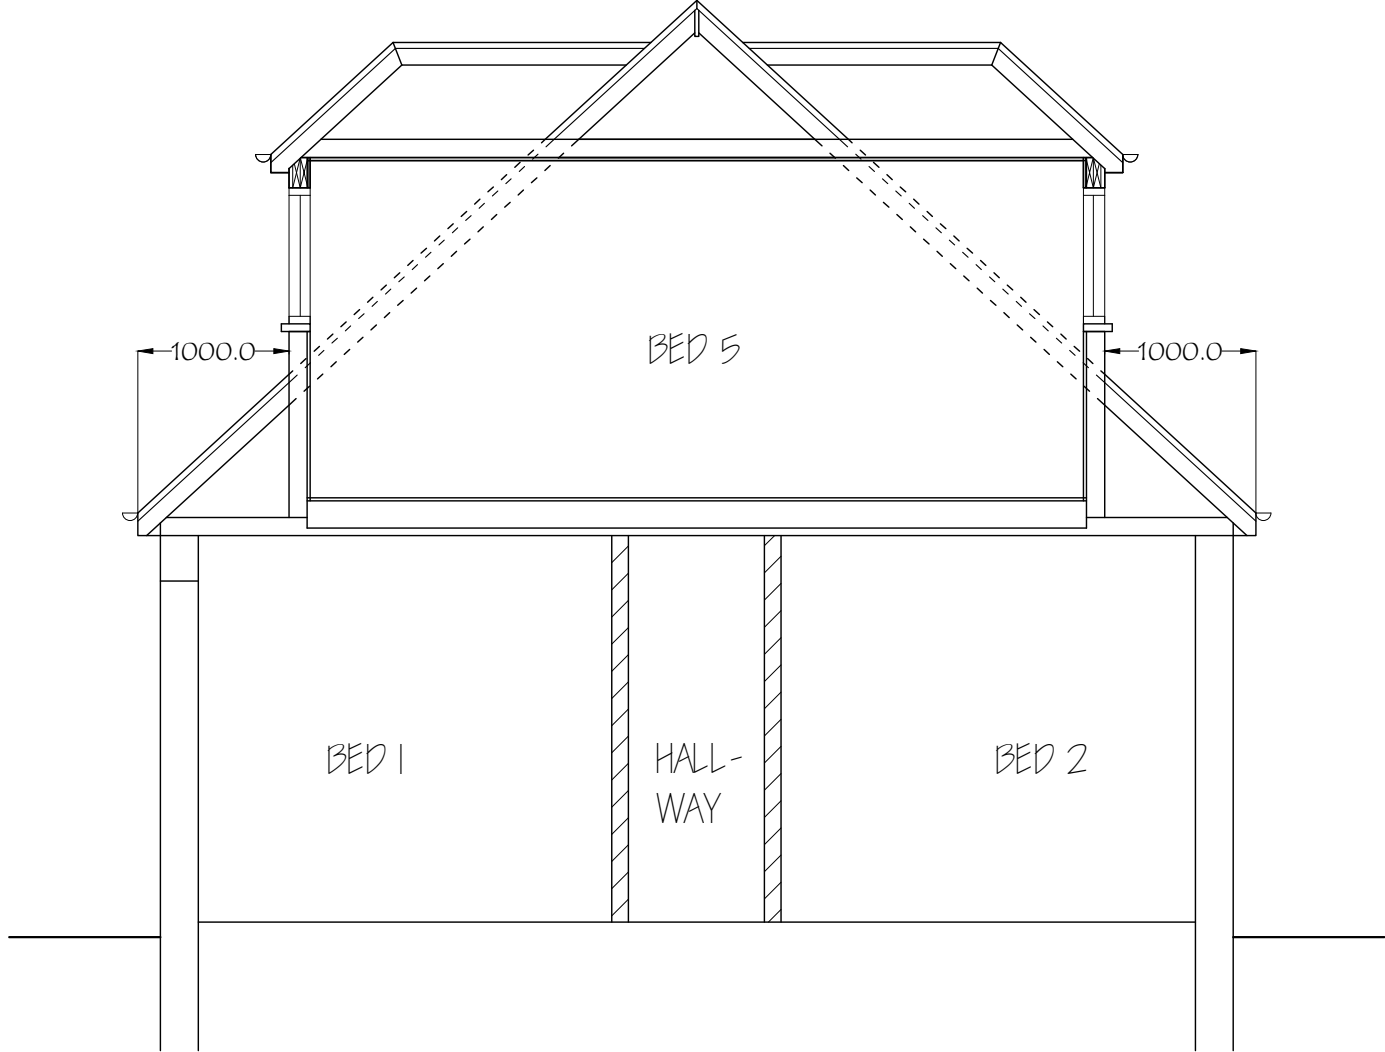

Nigel Fallon, B.Sc. (Hons)MBEng. 07768-408525		ADDRESS: 34, BOURN AVENUE, LUXBRIDGE, UB8 3AR.	
Planning & Development Consultant, Building Engineer.			
349, Chartridge Lane, Chesham, HP5 2SH.		NO. - 06 REV:	
DRAWING TITLE: PROPOSED SECTION		DATE: 29 / 05 / 2025	
SCALE - 1: 50		DRG. PAPER SIZE: A3	

0M

1M

2M

3M

4M

5M


6M

7M

8M

9M

10M

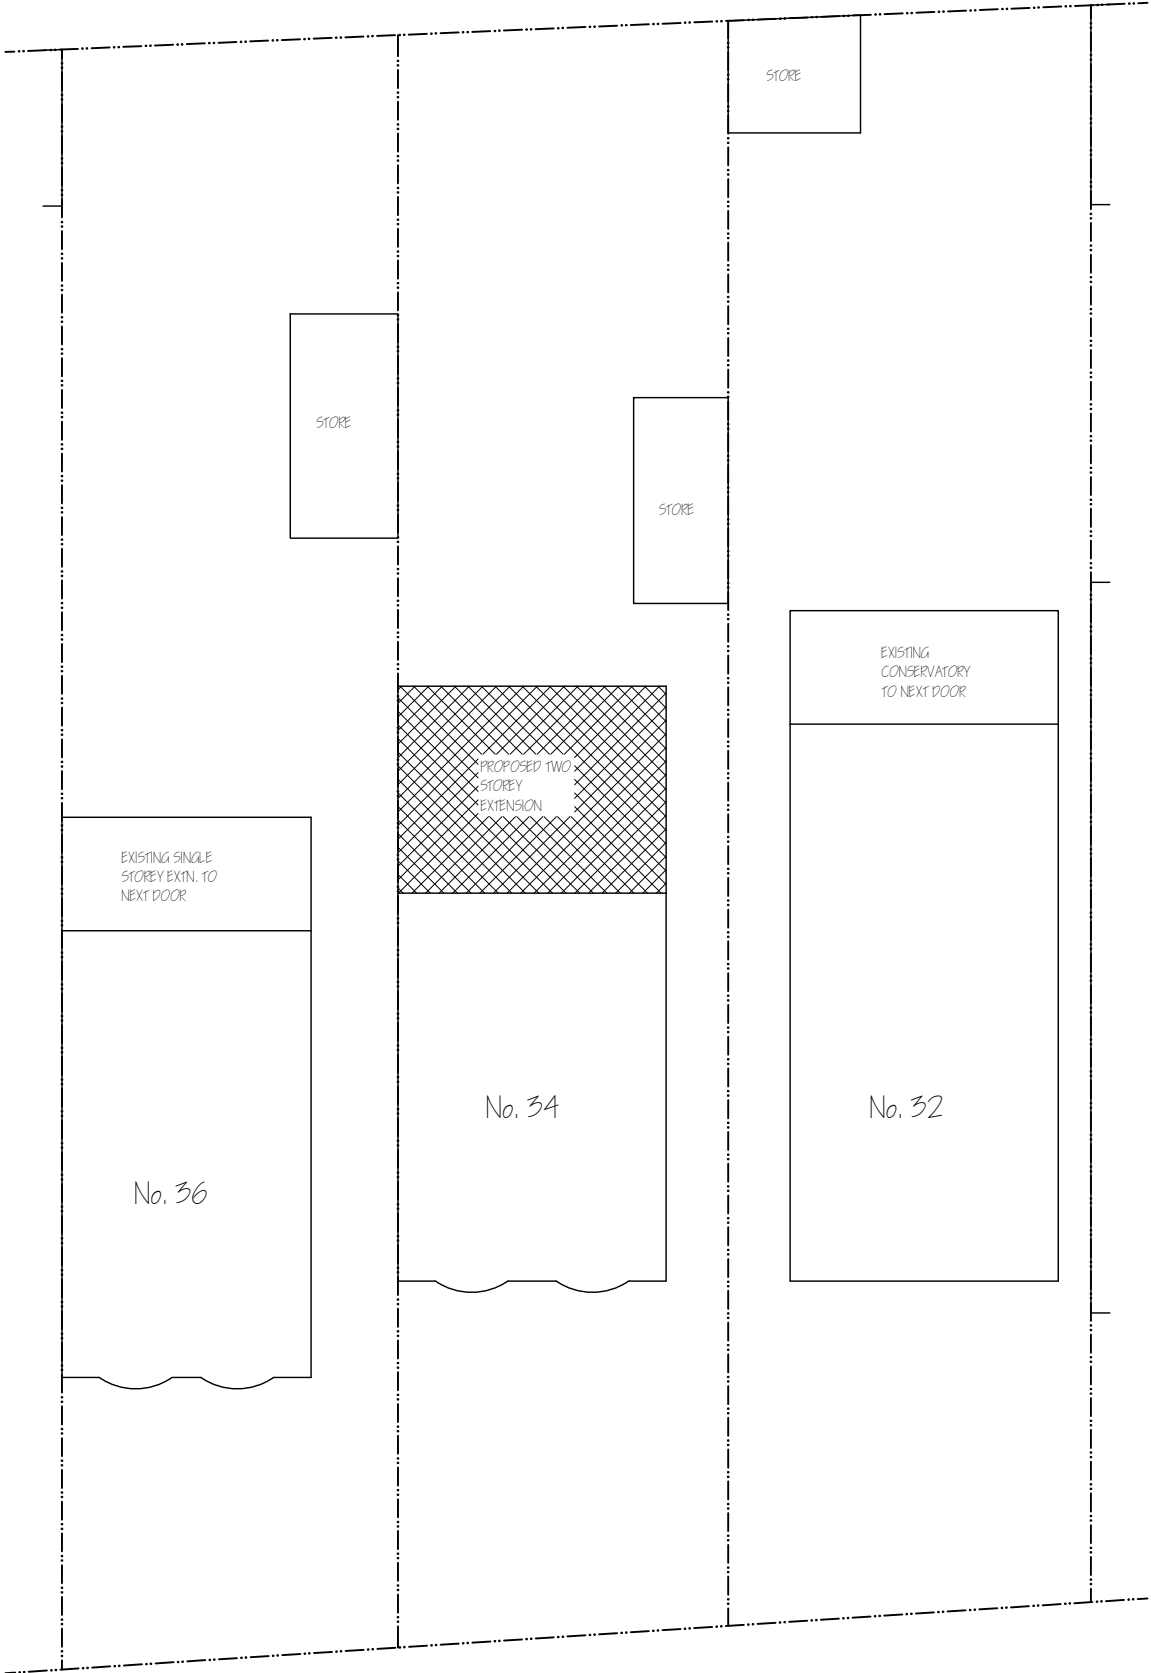

<i>Nigel Fallon, B.Sc. (Hons)MEng. 07768-408525</i> <i>Planning & Development Consultant, Building Engineer.</i> <i>164 Japonica Lane,</i> <i>Willen Park,</i> <i>Milton Keynes, MK15 9EE.</i>		ADDRESS: 34, BOURN AVENUE, LUXBRIDGE, UB8 3AR.	
		DRAWING TITLE: PROPOSED BLOCK PLAN	NO. - 07
SCALE - 1: 200		DATE: 29/ 05/ 2025	REV:
		DRG. PAPER SIZE: A3	

