



EXISTING GROUND FLOOR PLAN

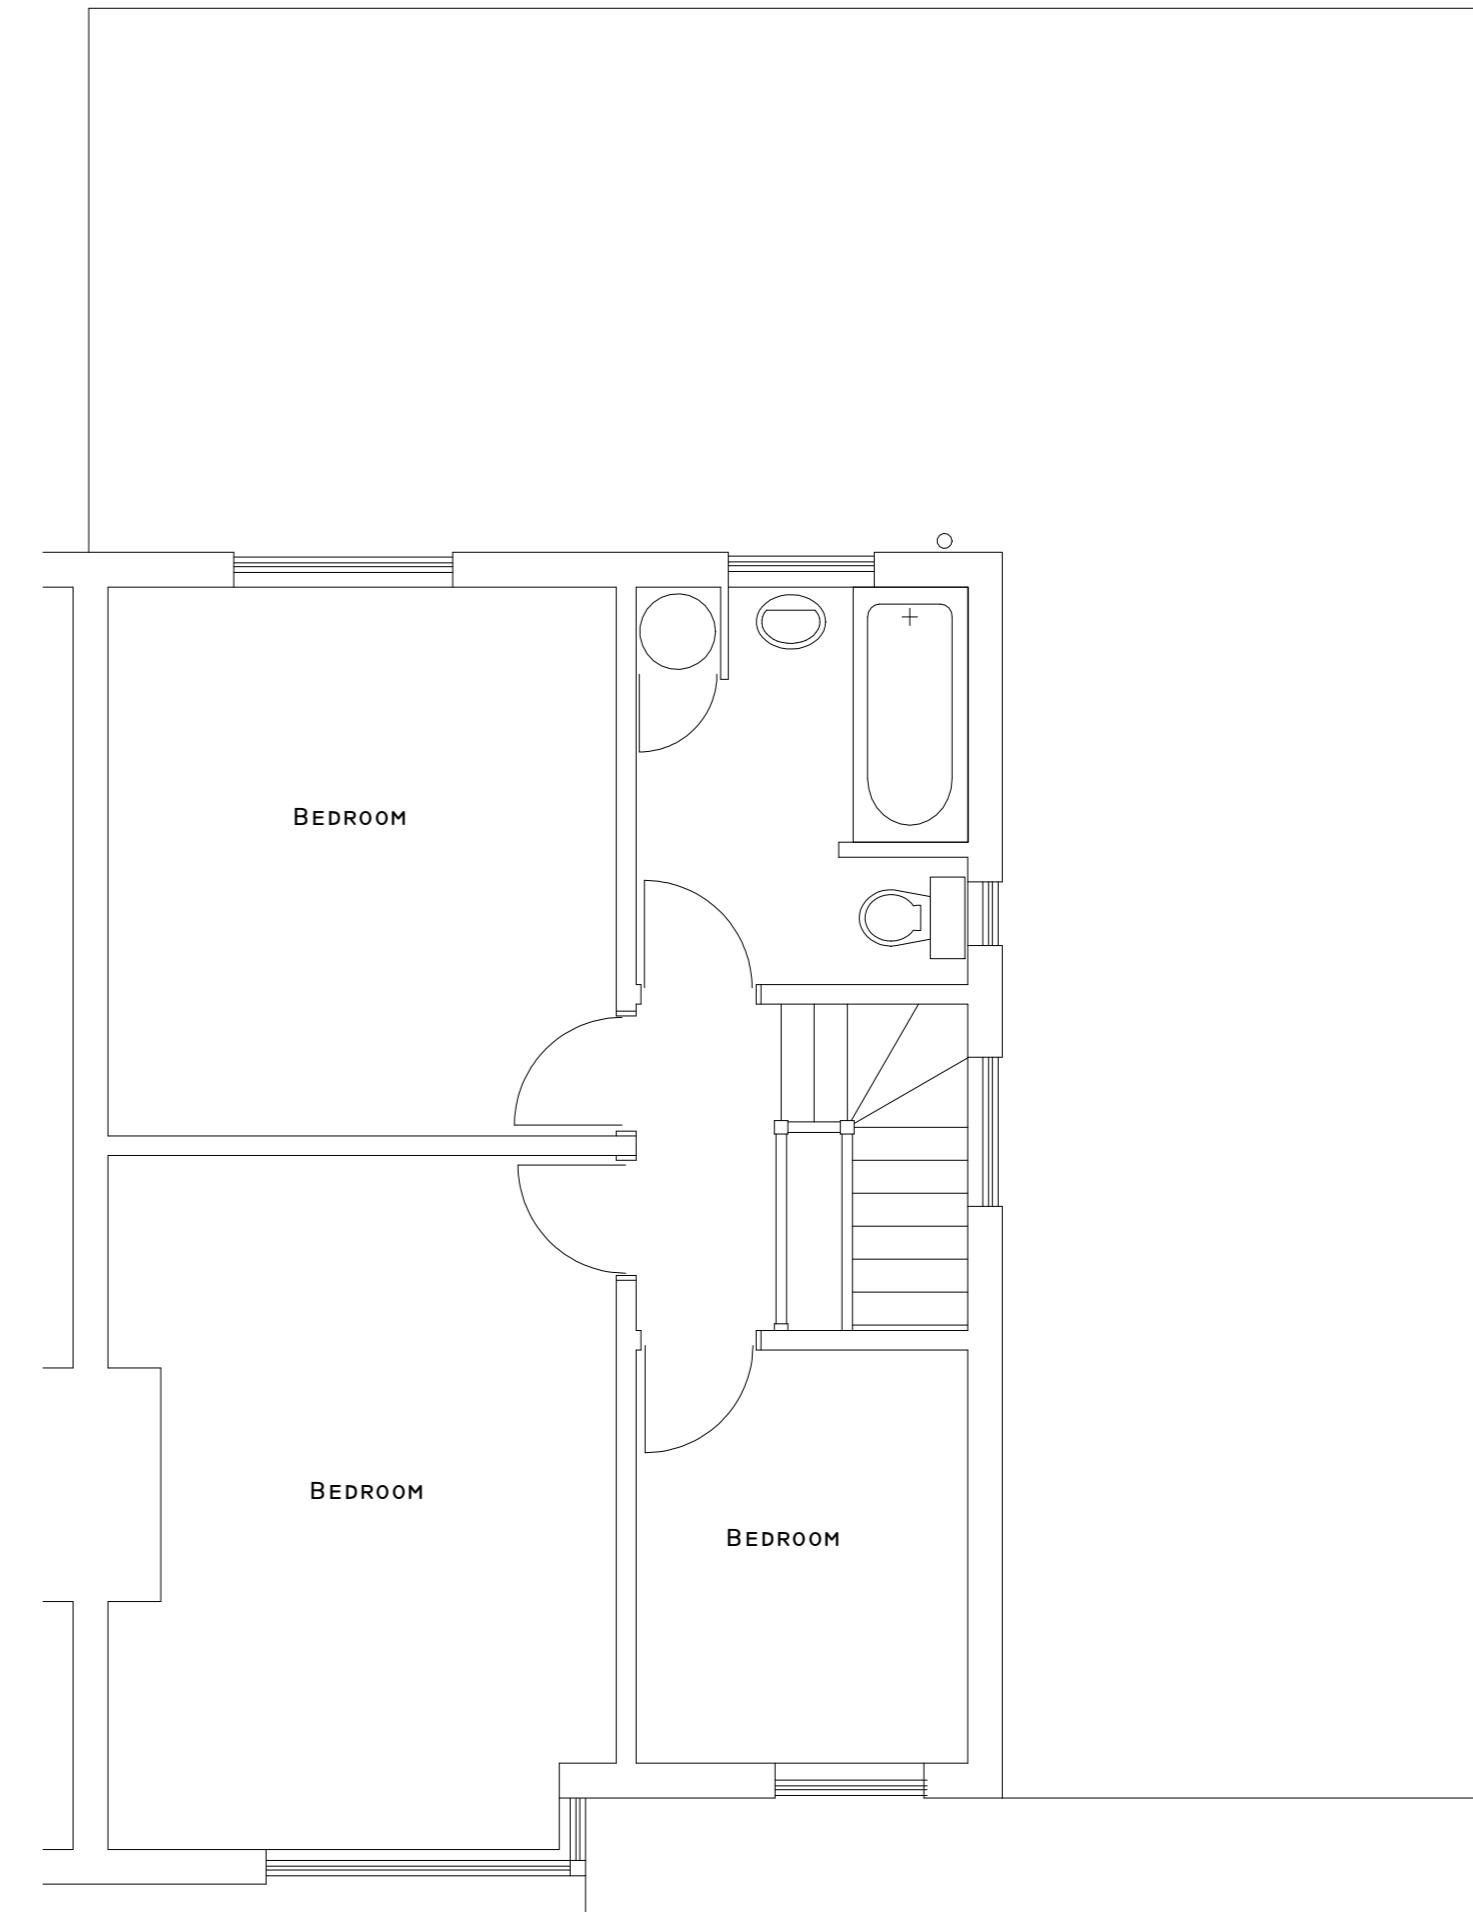

EXISTING FIRST FLOOR

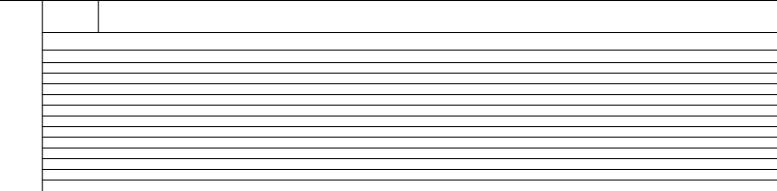

SCALE BAR
0 1m
SCALE 1:50
2m 3m 4m 5m