

FOR COMMENTS

Notes
 This document and its design content is copyright ©. It shall be read in conjunction with all other associated project information including models, specifications, schedules and related consultants documents. Do not scale from documents. All dimensions to be checked on site. Immediately report any discrepancies, errors or omissions on this document to the Originator. If in doubt ASK.
 #####




01 Proposed Front Elevation
 1:100




02 Proposed Rear Elevation
 1:100




03 Proposed Side Elevation
 1:100

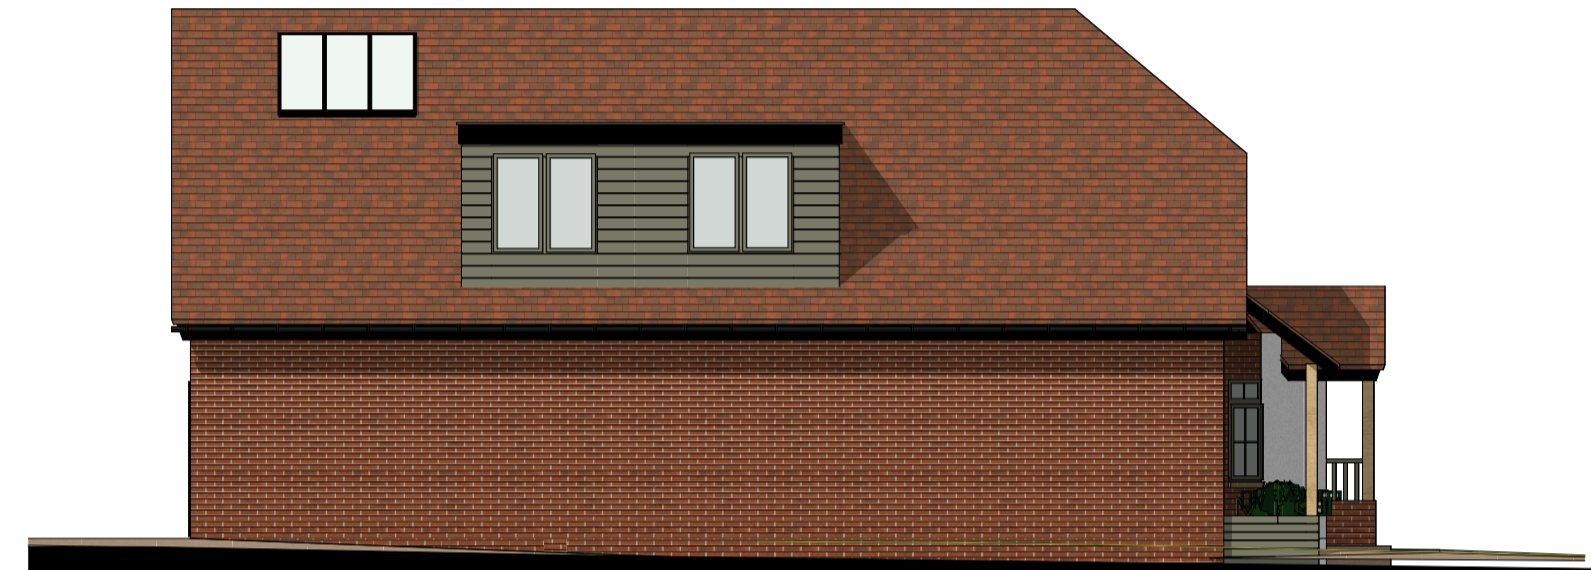


04 Proposed Side Elevation
 1:100

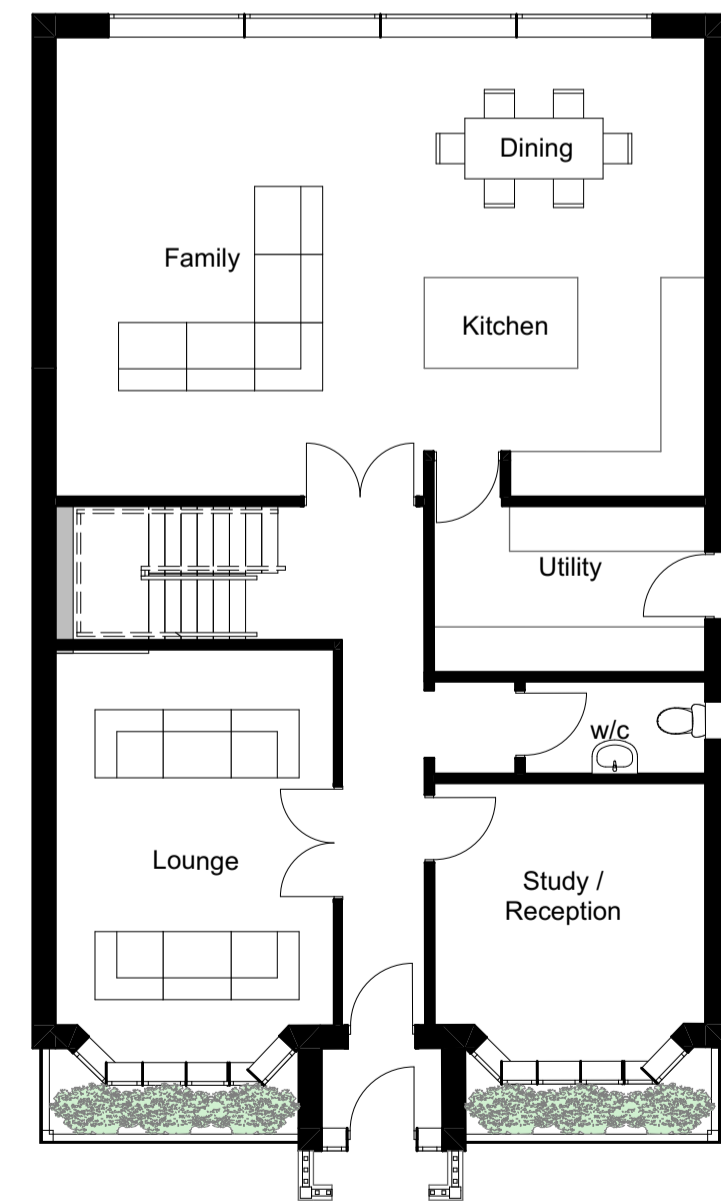

05 Proposed Ground Floor Plan
 1:100

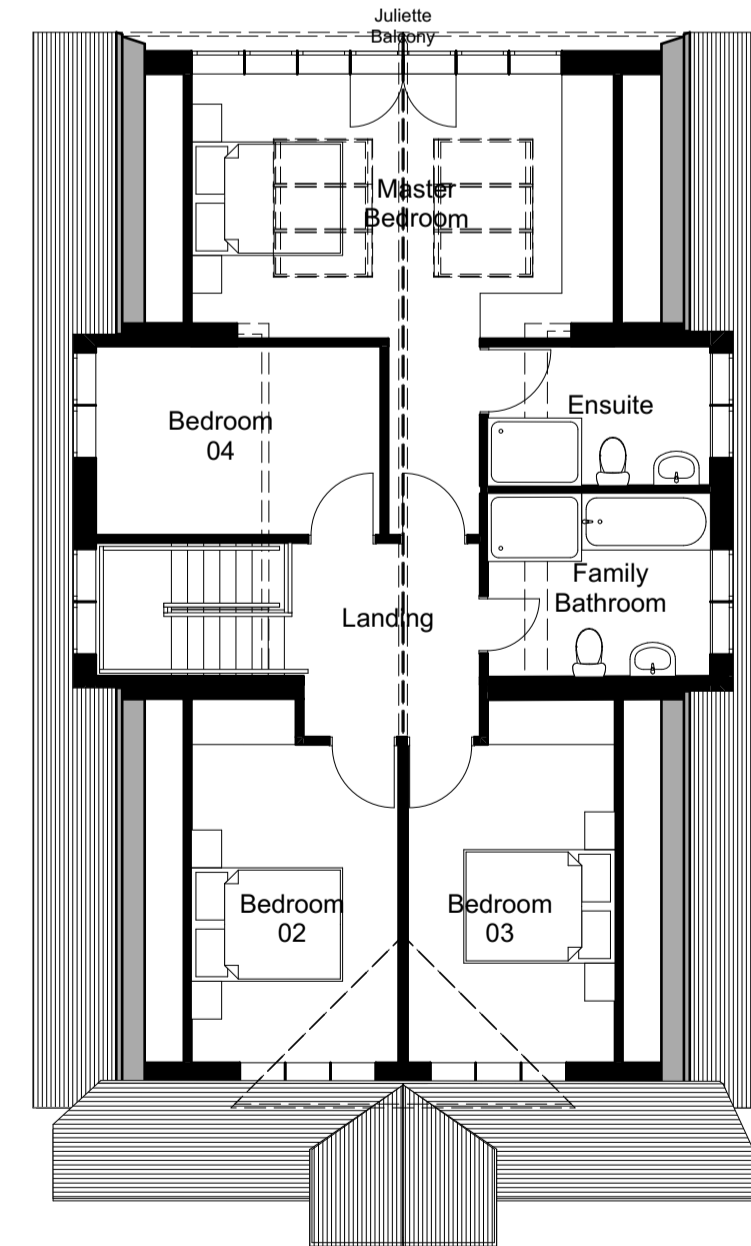


06 Proposed First Floor Plan
 1:100

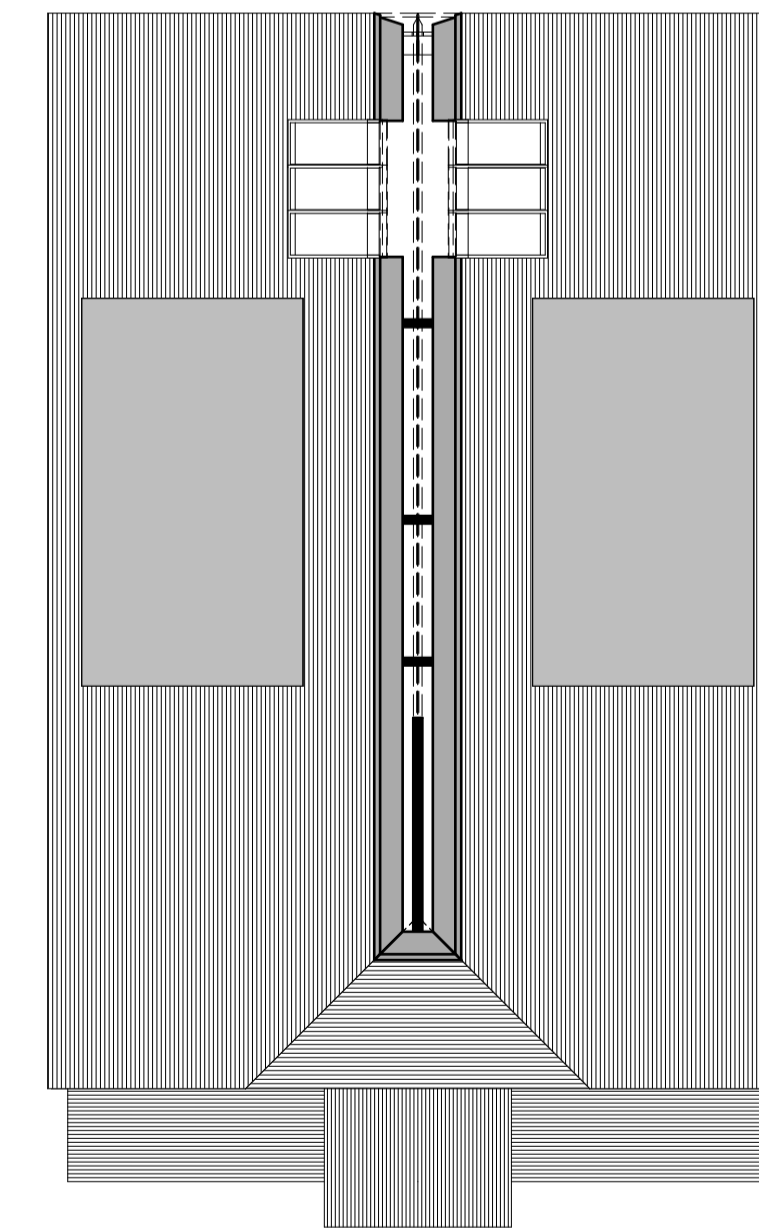

07 Proposed Roof Plan
 1:100

In addition to the hazards normally associated with the types of work proposed, it is assumed that all works on this drawing will be carried out by a competent contractor working, where appropriate, to an appropriate method statement.

North Point

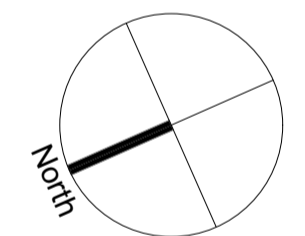

Scale Bar

Rev	Reason	Date

Rev	Reason	Date
Scales @ A1	Project No.	304

Status Purpose of Issue
SKETCHES

PFG DESIGN
 ARCHITECTS + DESIGNERS
 info@pfgdesign.co.uk www.pfgdesign.co.uk

Project Name
40 Howard Crescent, Seer Green

Layout Title
Unit 1 Proposed Plans and Elevations

Client
Mr & Mrs Smith

Drawing Number
2026/353/001