

Copyright in the design and this drawing is the property of RESI. No part of this drawing may be reproduced, stored in a retrieval system, or transmitted in any form or by any means, electronic, mechanical, photocopying, recording, or by any information storage and retrieval system, without the prior written permission of RESI. This drawing must be read in conjunction with all other relevant documentation and drawings.

RESI accepts no liability for any expense, loss or damage of whatsoever nature and however arising from any variation which may occur between the drawings and the actual construction of the works, or from any error or omission.

Print out the actual drawing for planning purposes only. All dimensions and ordering of products are to be confirmed with the supplier and ordering of products. Any discrepancy to be reported to RESI immediately.

NOTES

Revision			
Rev	Notes	Date	
A	Planning Issue	16/07/2021	

KEY

- Existing walls
- Existing furniture
- Boundary line
- Level line
- 1.5m head height
- 1.8m head height

JOB TITLE

Proposed ground floor internal and conservatory alterations, first floor rear extension, loft conversion, rear facade alterations, floor plan redesign and all associated works at 139 Bury Street, HA4 7TQ

STATUS

Planning Drawings

DRAWING TITLE


Existing Section

CLIENT

David Ayonoadu

SCALE	DRAWN
1 : 100 at A3	HD
DATE	CHECKED
July 2021	AK

DRAWING NO. B99580 - 1300 A

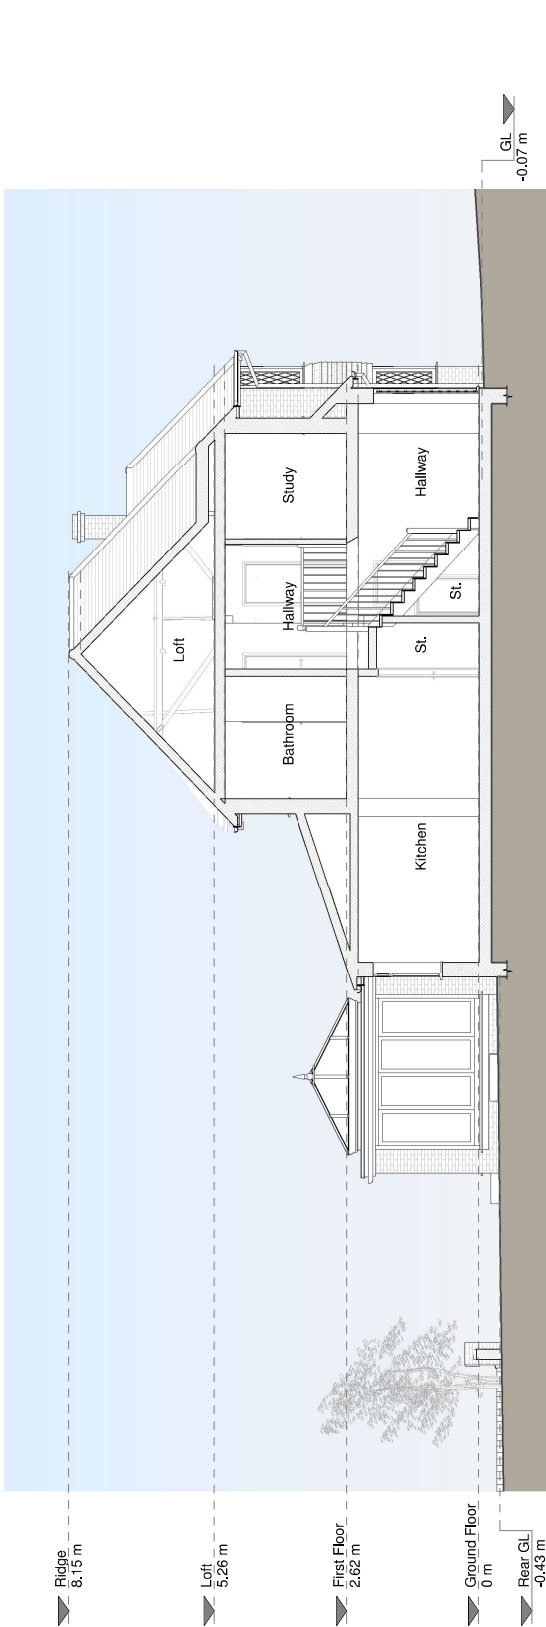

Section A - A