

Copyright in the design and this drawing is the property of RESI. Reproduction in whole or in part is forbidden without the written permission of RESI. This drawing must be read in conjunction with all other relevant documentation and drawings.

RESI accepts no liability for any expense, loss or damage of whatsoever nature and however arising from any variation which has not been referred to them and their approval obtained.

Print out to actual scale. For planning purposes only. All dimensions to be cross checked on site prior to construction and ordering of products. Any discrepancies to be reported to RESI immediately.

NOTES



Revision			
Rev	Notes	Date	
A	Planning Issue	16/07/2021	

KEY

- | | | | |
|---|--------------------|---|-------------------|
|  | Existing walls |  | Boundary line |
|  | Proposed walls |  | Proposed beam |
|  | Proposed furniture |  | Proposed drainage |
|  | Proposed staircase |  | Existing removed |
|  | Proposed rooflight |  | 1.5m head height |
| | |  | 1.8m head height |

OB TITLE

proposed ground floor internal alterations, and conservatory alterations, first floor rear extension, loft conversion, rear facade alterations, floor plan redesign and all associated works at 39 Bury Street, HA4 7TQ

STATUS

Planning Drawings

DRAWING TITLE


Proposed Floor Plan

CLIENT

David A. Pineda

SCALE 1 : 100 at A3	DRAWN MF / RG
DATE July 2021	CHECKED SB

DRAWING NO. B99580 - 3100 A

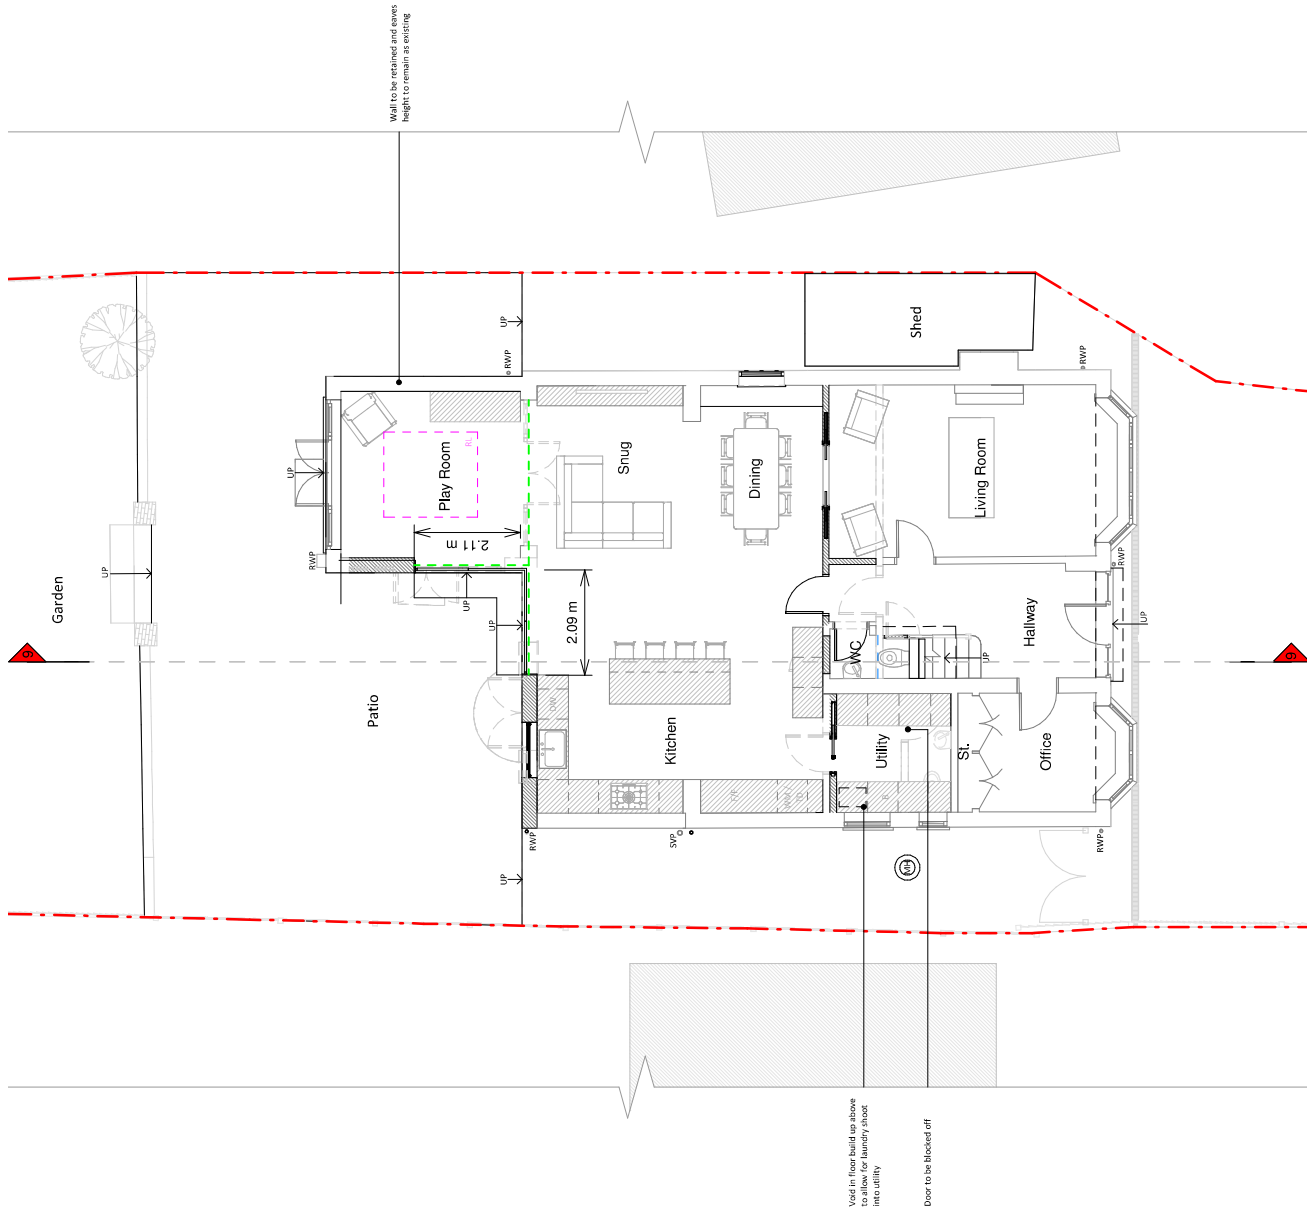

Ground Floor Plan

