



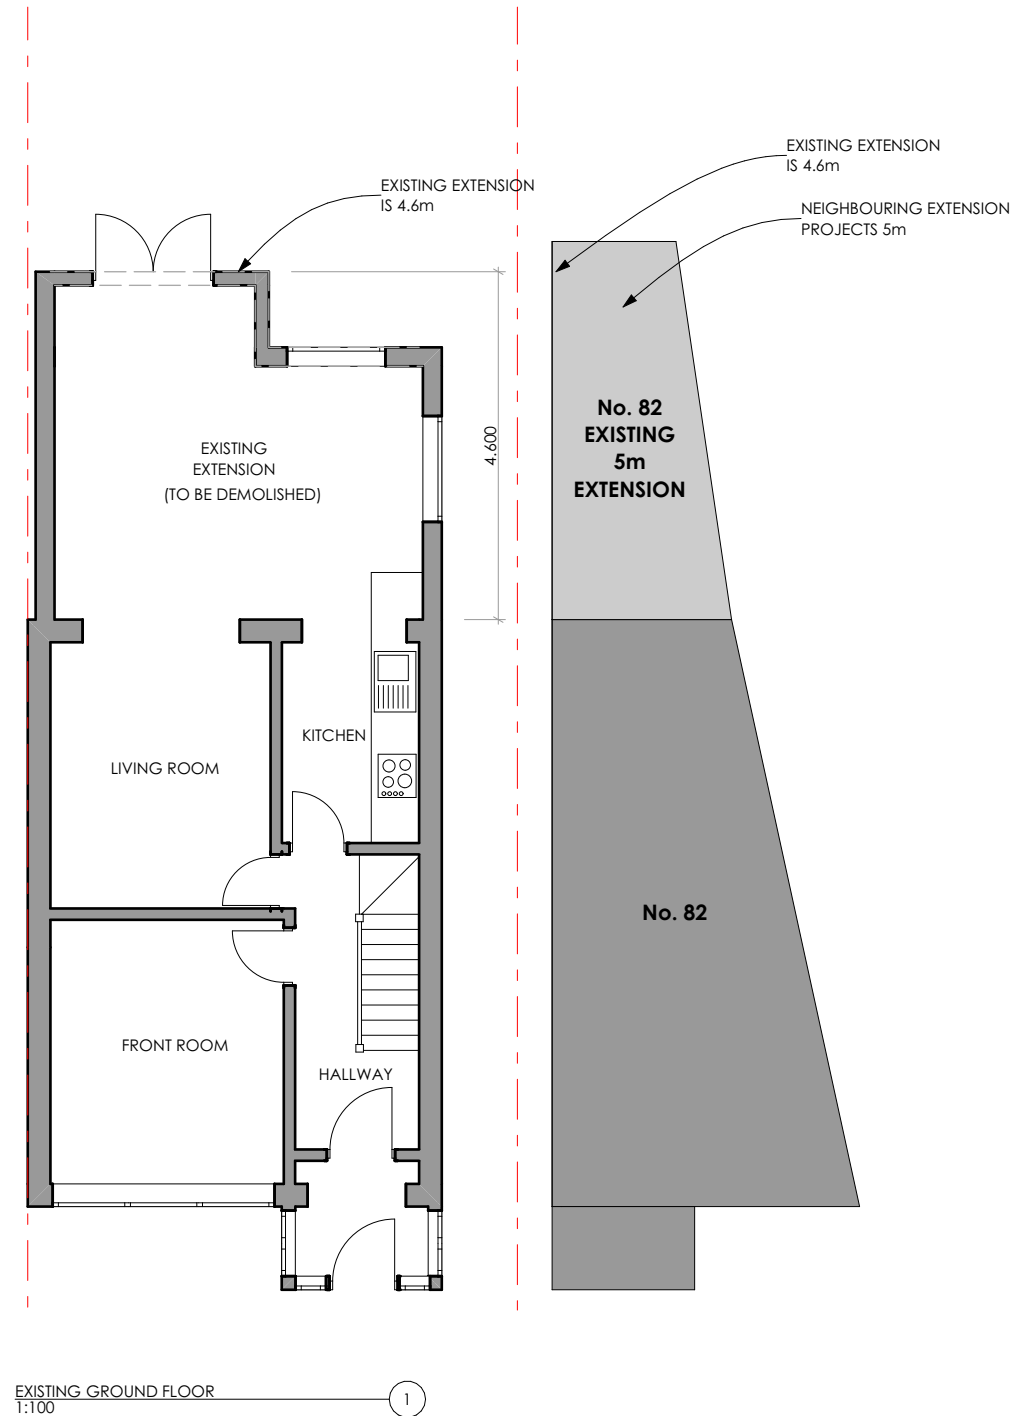


EXISTING GROUND FLOOR
1:100

1

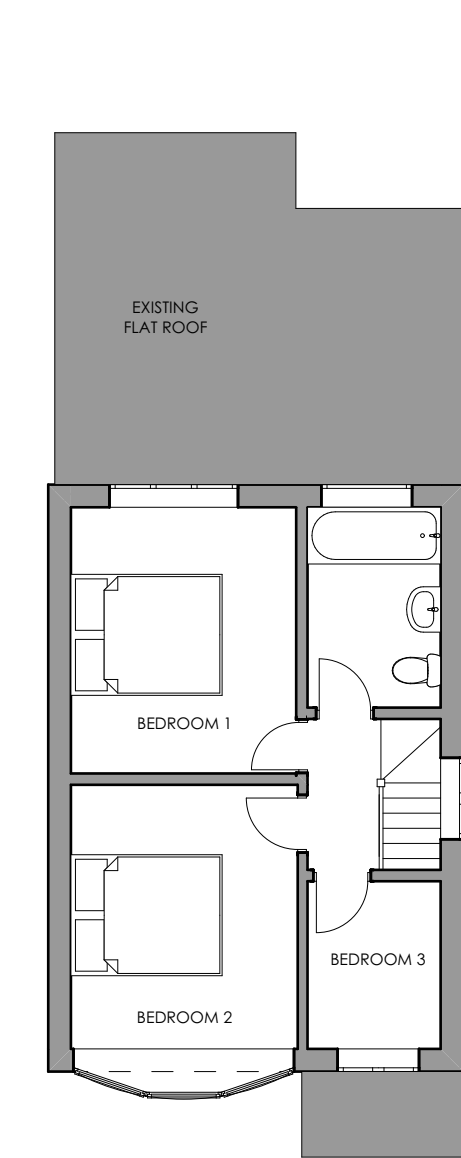

EXISTING FIRST FLOOR
1:100

2

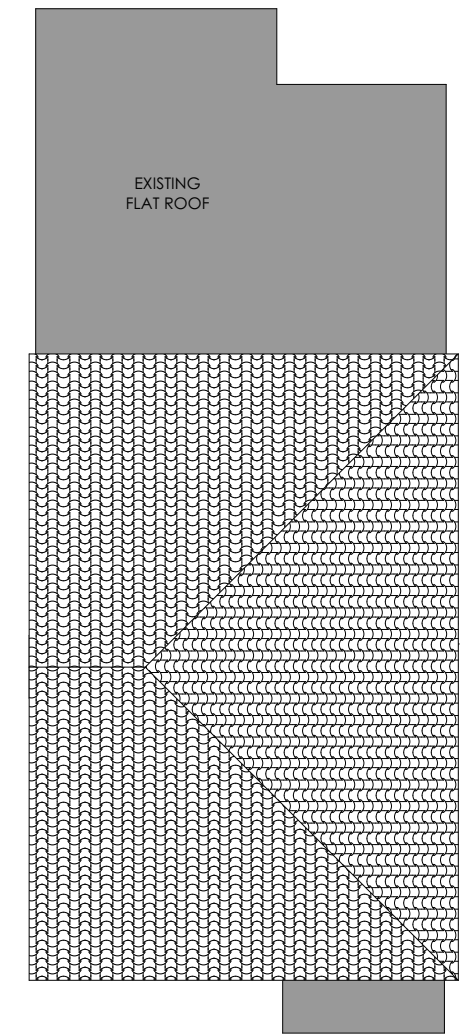

EXISTING ROOF PLAN
1:100

3

EXISTING FLOOR PLANS



Site Address: 84 BATH ROAD, HARLINGTON, UB3 5AL		PROPOSED REAR EXTENSION		Client: Mr PALIA SINGH	
◀ 3 cm ACTUAL ▶ IF THE ABOVE DIMENSION DOES NOT MEASURE THREE CENTIMETERS (3 cm) EXACTLY, THIS DRAWING WILL HAVE BEEN ENLARGED OR REDUCED, AFFECTING ALL LABELED SCALES.					
BY		REVISIONS		DATE	
Date:		23/10/2024			
Scale:		1:100			
Drawn By:		R.S			
Job No:		0392			
Sheet Size:		A3			
Revision:					
A.02					
Plotted On: 23/10/2024					

EXISTING FLOOR PLANS