



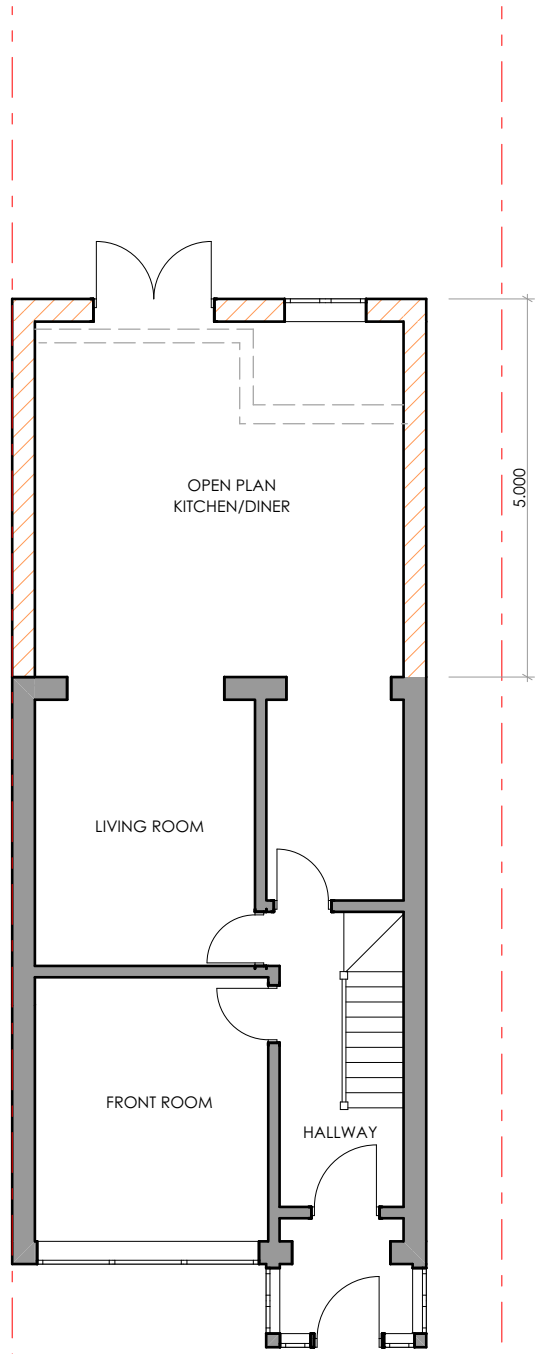


PROPOSED GROUND FLOOR
1:100

1

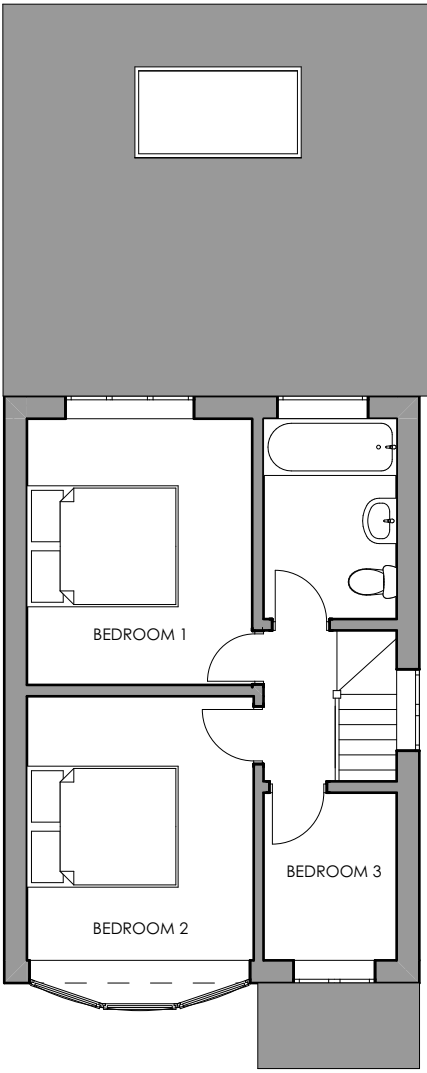

PROPOSED FIRST FLOOR
1:100


2

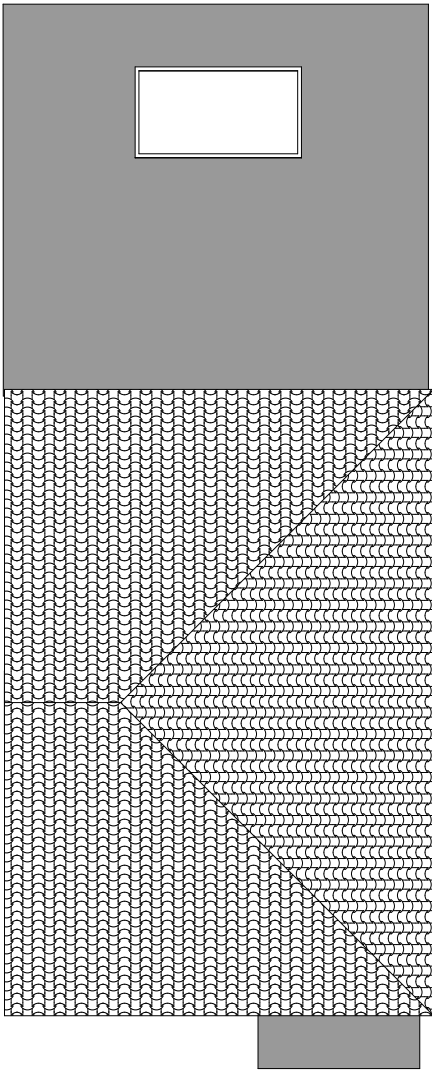

PROPOSED ROOF PLAN
1:100

3

PROPOSED FLOOR PLANS

 

Site Address: 84 BATH ROAD,
HARLINGTON, UB3 5AL

PROPOSED REAR EXTENSION

Client: Mr PALIA SINGH

3 cm ACTUAL

IF THE ABOVE DIMENSION DOES NOT MEASURE THREE CENTIMETERS (3 cm) EXACTLY, THIS DRAWING WILL HAVE BEEN ENLARGED OR REDUCED, AFFECTING ALL LABELED SCALES.

BY	REVISIONS	DATE

Date: 23/10/2024

Scale: 1:100

Drawn By: R.S

Job No: 0392

Sheet Size: A3

Revision:

A.04

Plotted On: 23/10/2024

PROPOSED FLOOR PLANS



www.creativearch.co.uk

020 8226 6663

© COPYRIGHT CREATIVE ARCH