
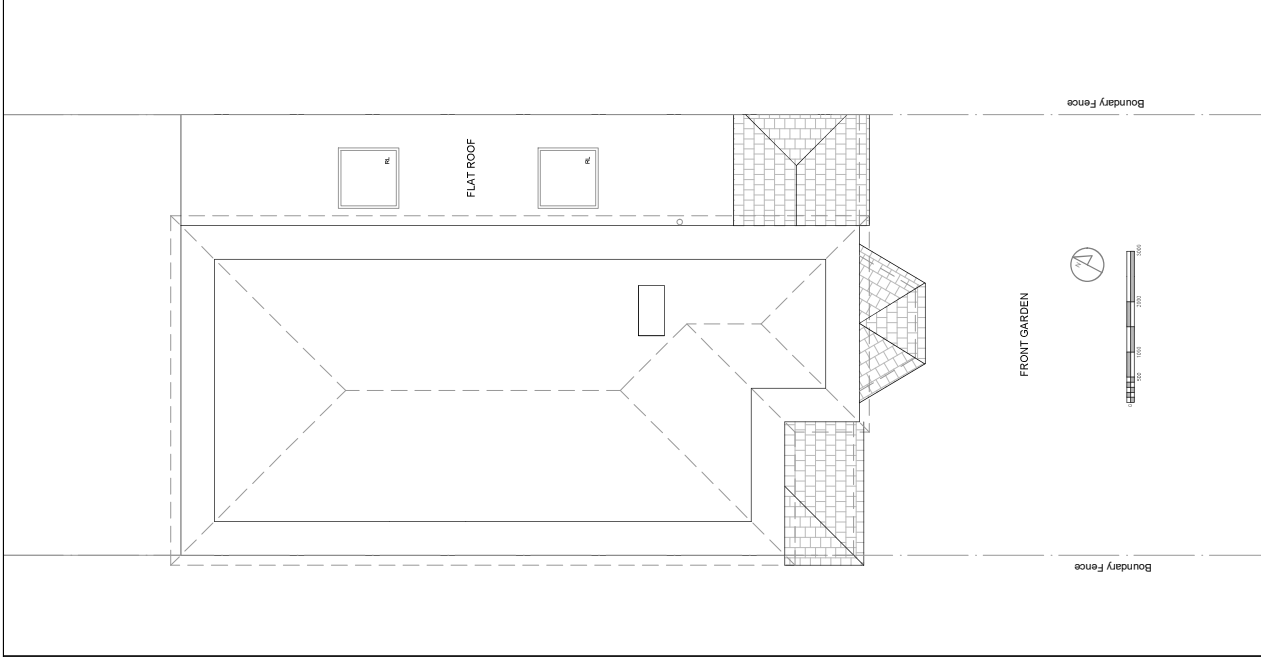
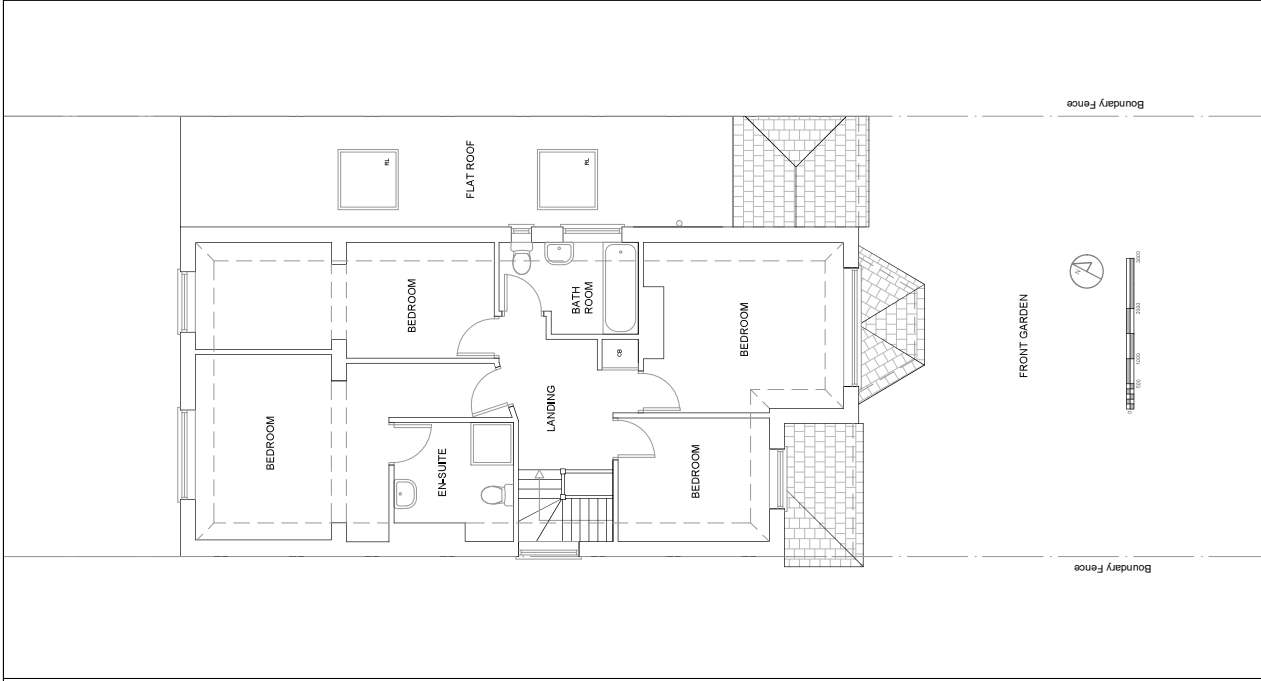


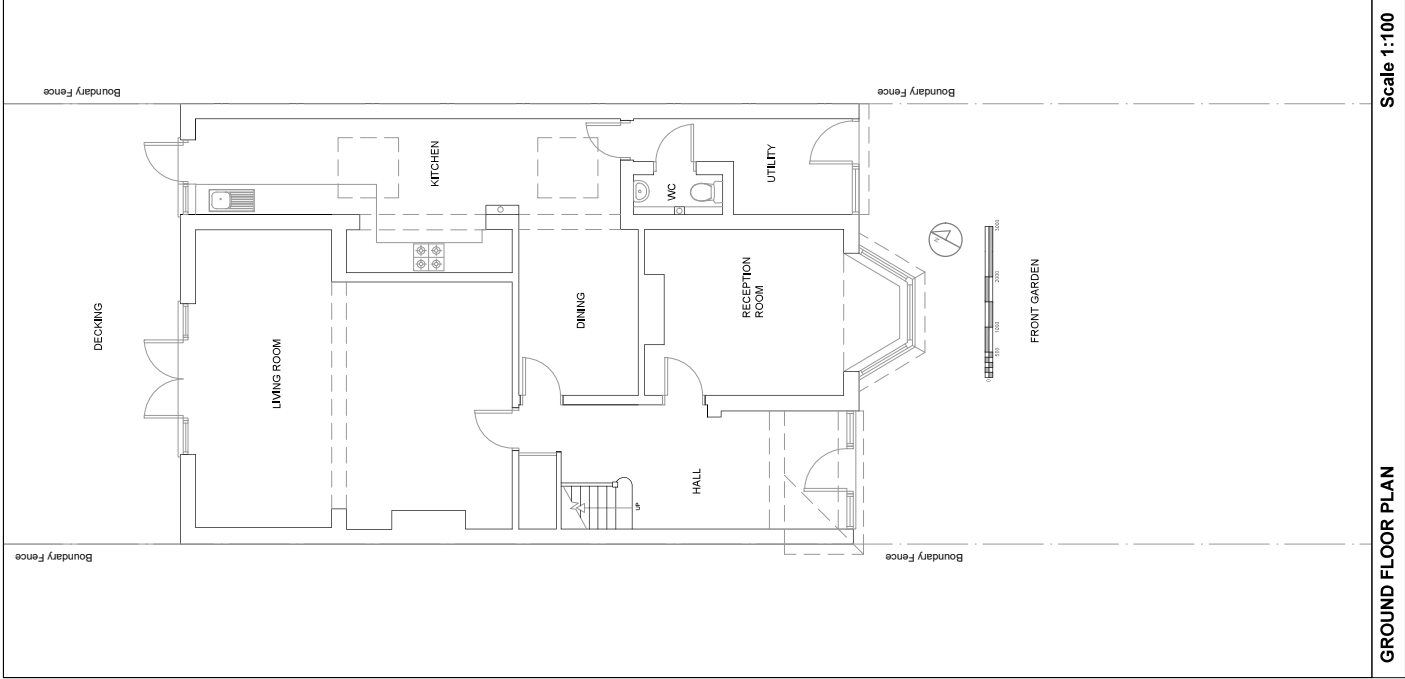

FIRST FLOOR PLAN		LOFT PLAN		Scale 1:100		Scale 1:100	
DATE: 02/02/2022		Alterations to the front and loft conversion 56 Sharps Lane, Ruislip HA4 7JQ		Title: Existing Ground, First & Loft Plans		Title: Existing Ground, First & Loft Plans	
REV: -				DWG no: VP-002		Scale: 1/100	
						Sheet: A3	

All measurements are taken using laser measure and therefore, may be subject to a small margin of error.

Plans not suitable for construction purposes