



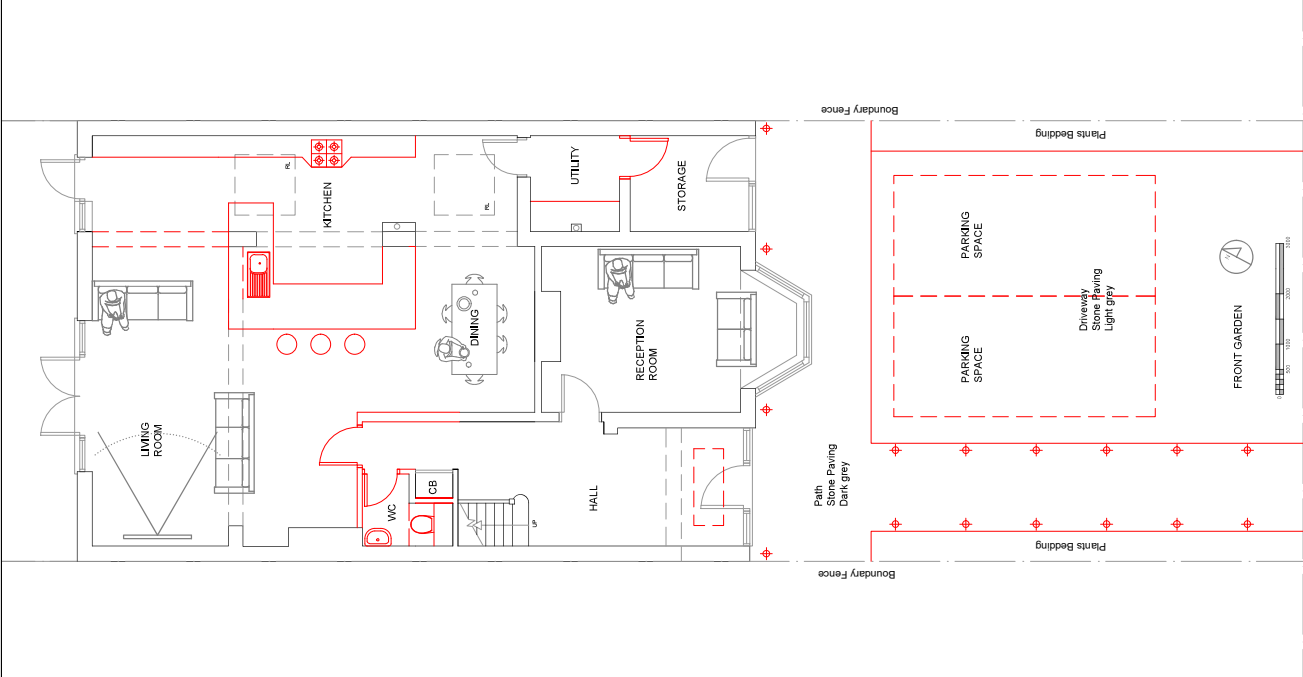


GROUND FLOOR PLAN

Scale 1:100

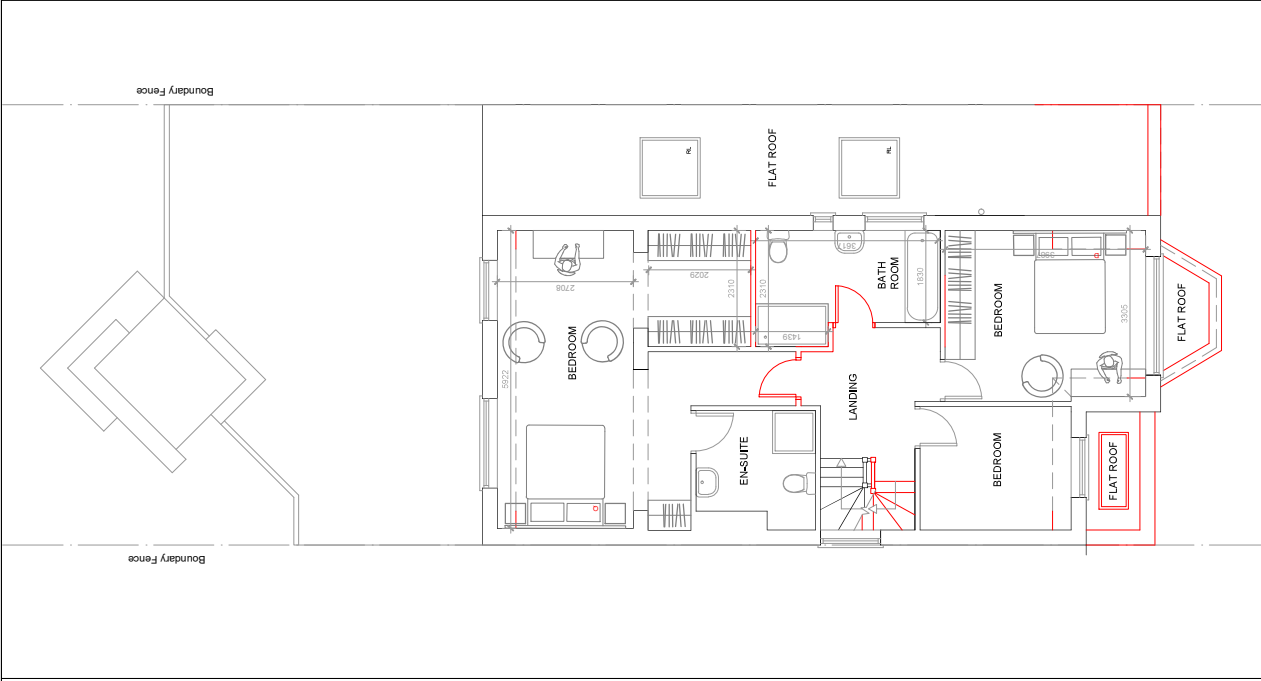

FIRST FLOOR PLAN

Scale 1:100

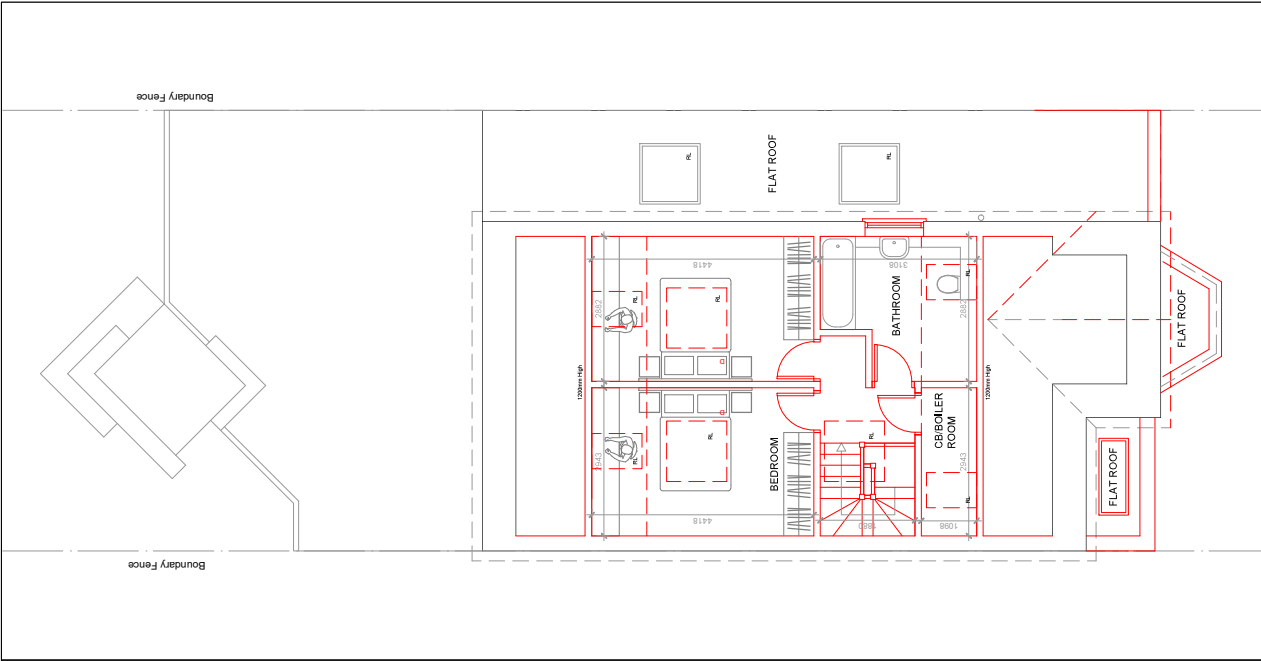

LOFT PLAN

Scale 1:100

DATE: 02-02-2022
REV: -

ARQISSstudio
Keep it simple

Alterations to the front and loft conversion
56 Sharps Lane, Ruislip HA4 7JQ

Title: Proposed Ground, First & Loft Plans
DWG no: VP-005
Scale: 1/100
Sheet: A3

Plans not suitable for construction purposes