



COMPANY DETAILS




PROJECT KEY

Measurements given in meters (m)

- Obstruction position
- Module or array position
- Building, boundary

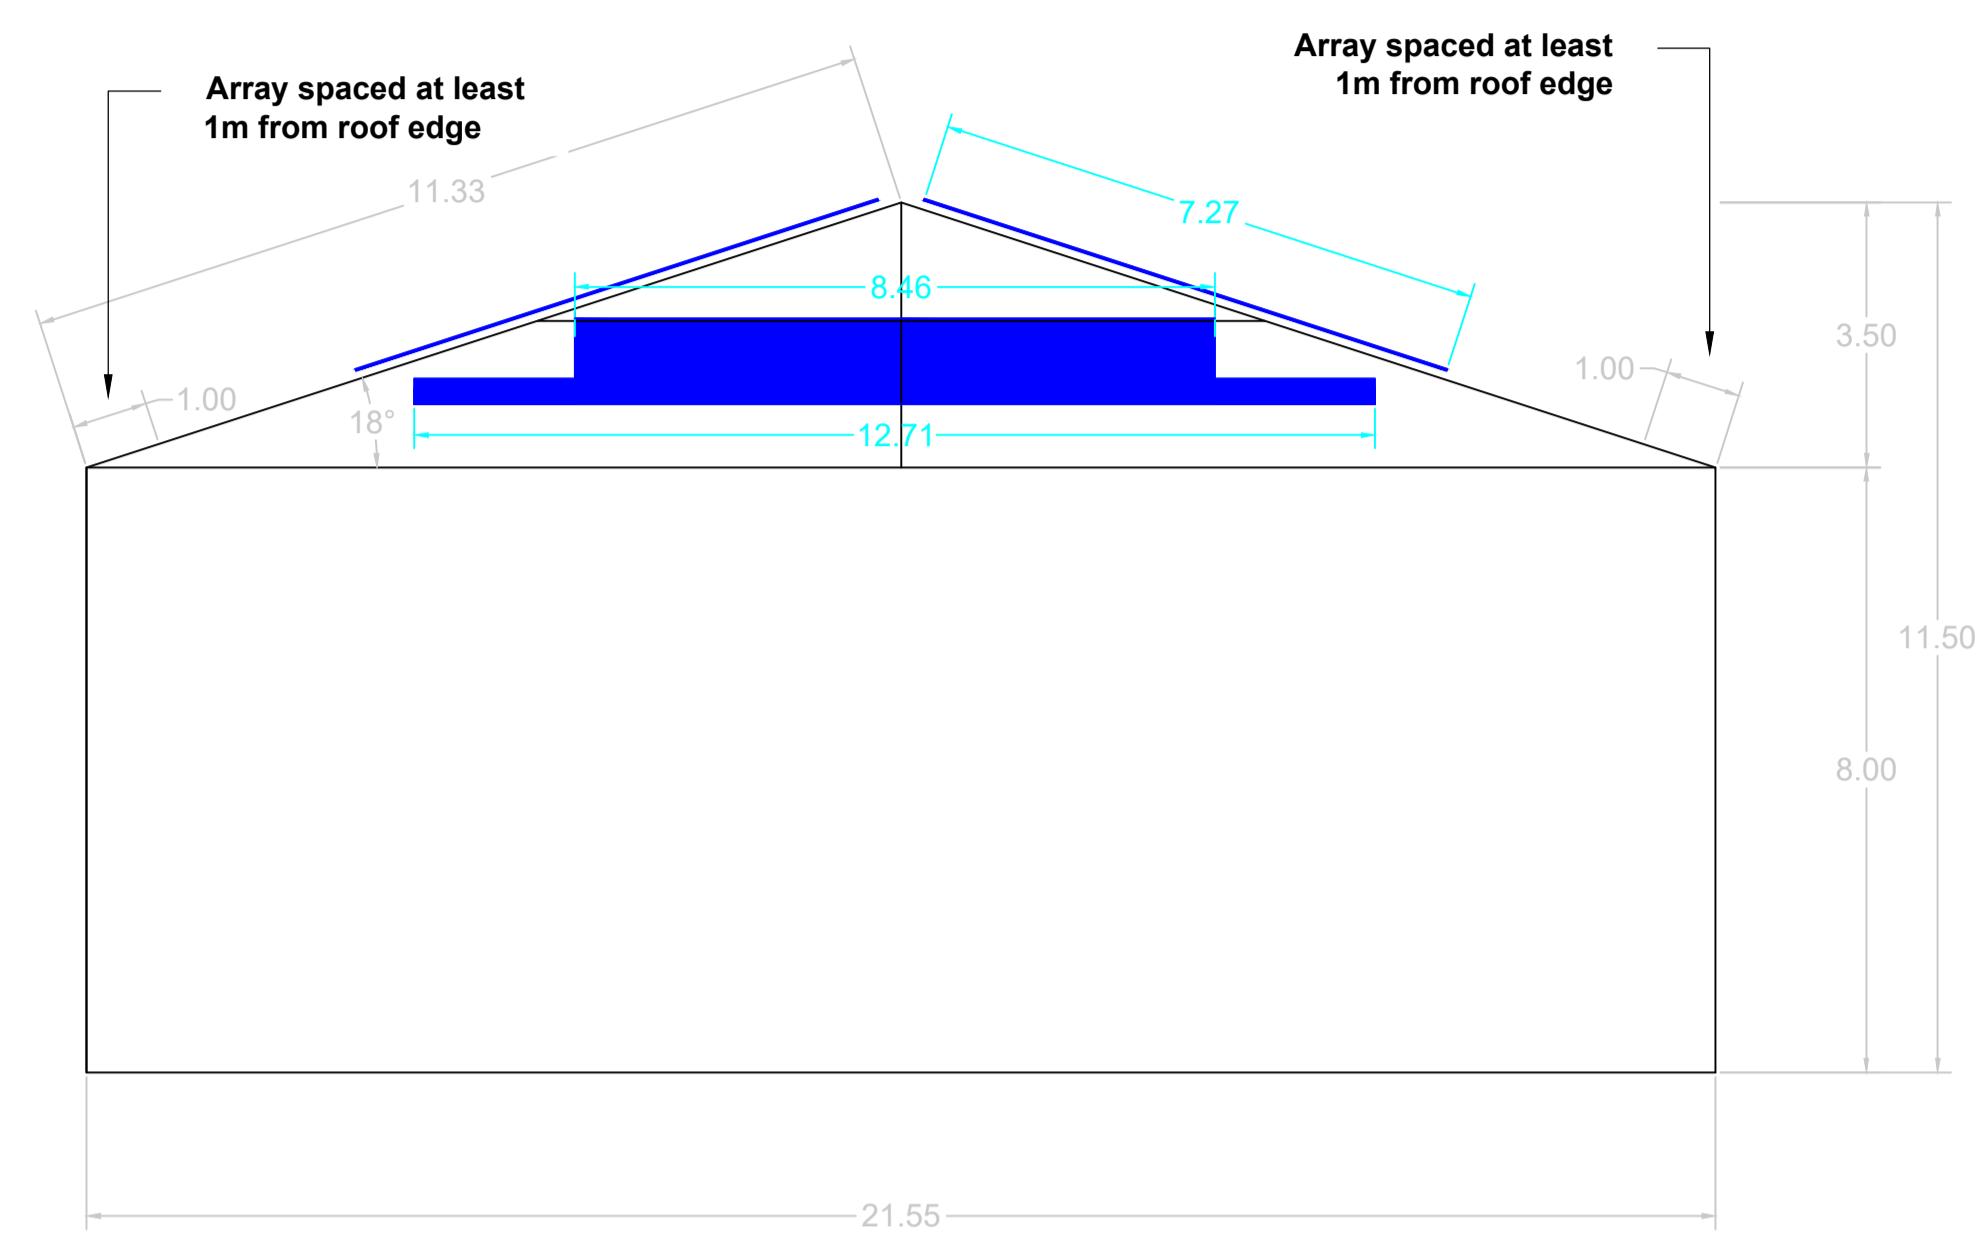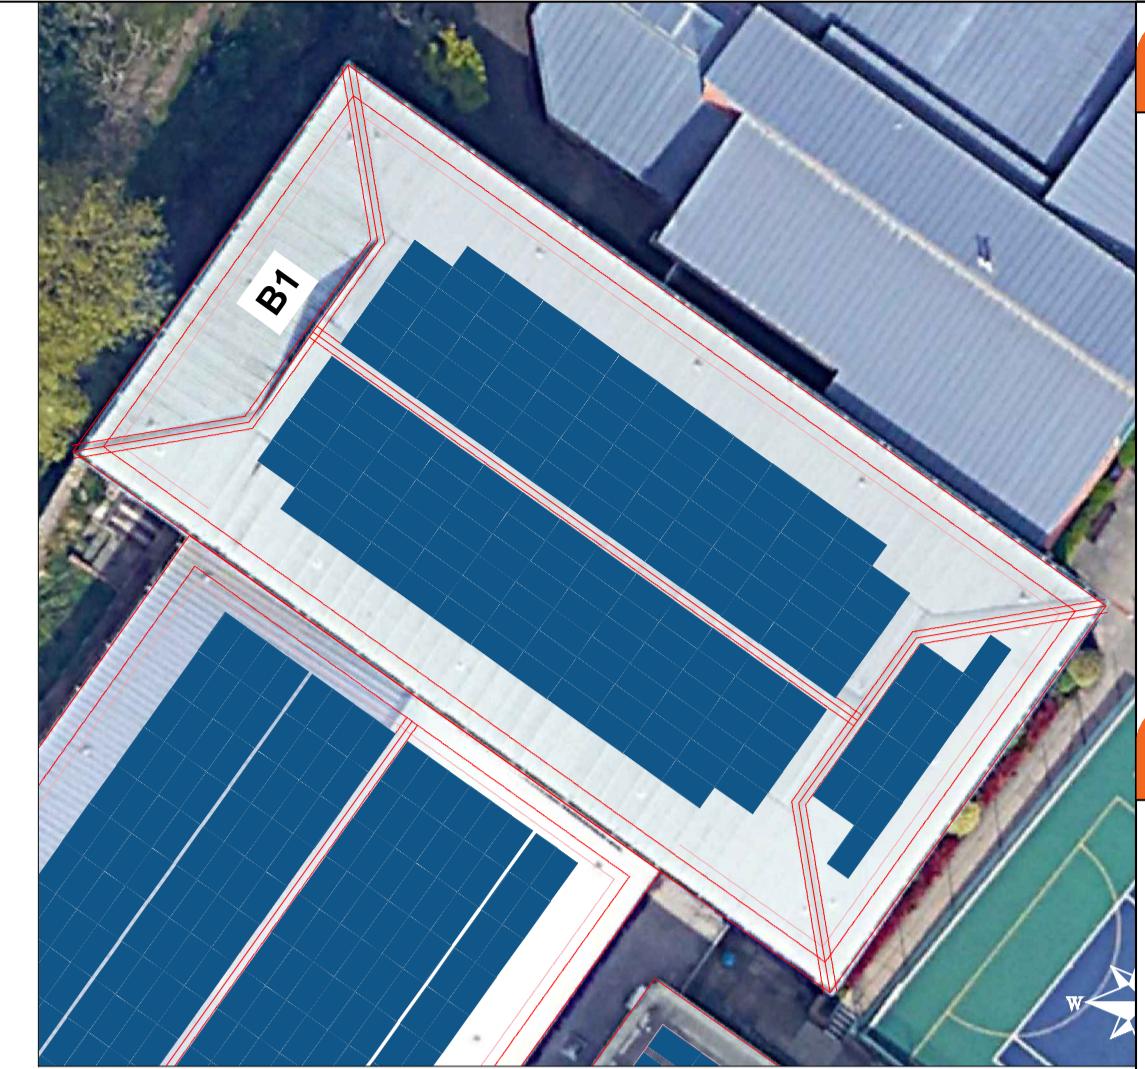

East Elevation

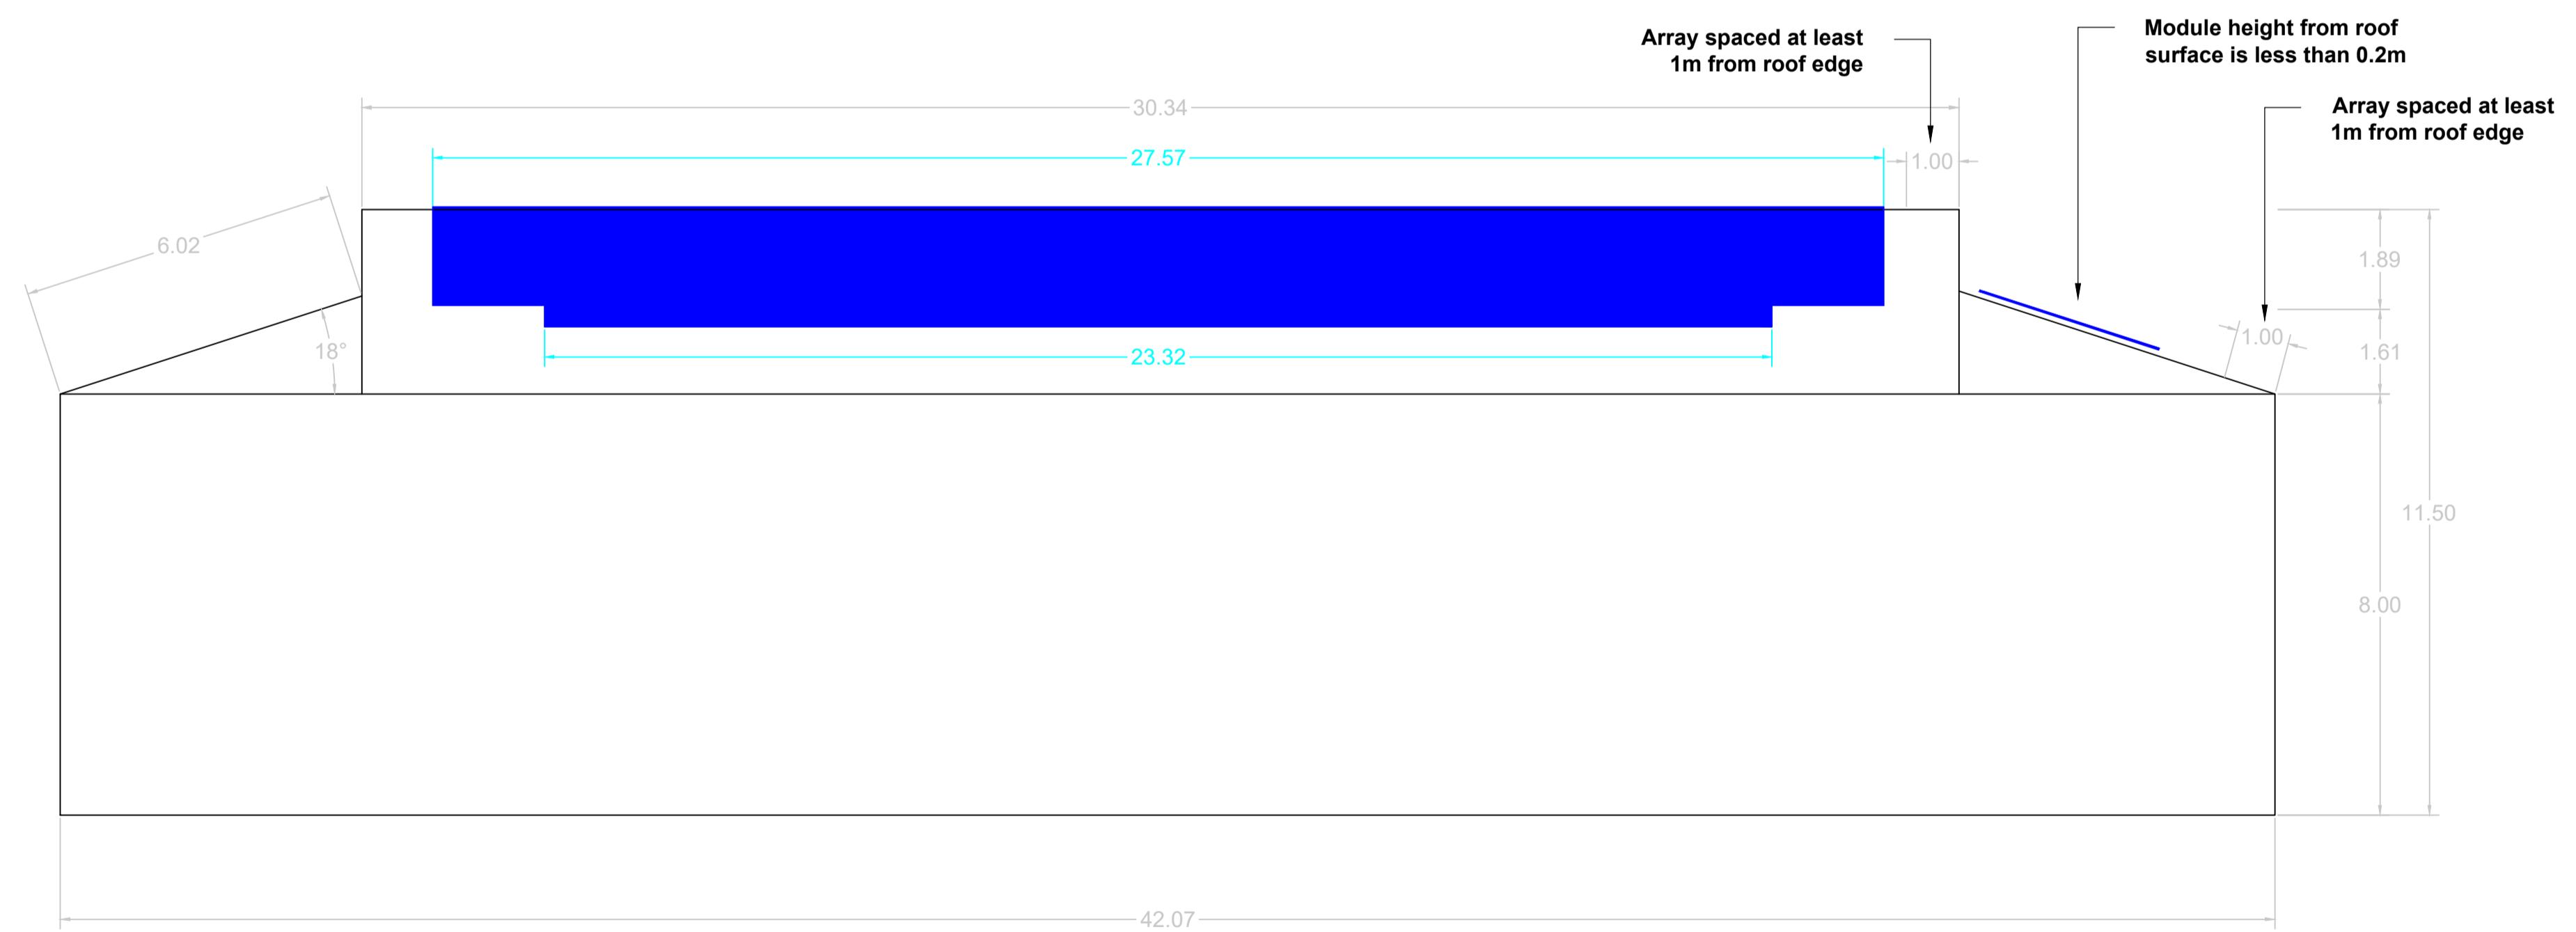

South Elevation

PROJECT DETAILS

Northwood College
Maxwell Road
London
HA6 2YE

PROJECT DESCRIPTION

TOTAL POWER:	295 kW _p
No. of MODULES:	590
MODULE POWER:	500W _p
INVERTERS:	TBC x Inverter 000kW Total: 000kW

ELEVATION LAYOUT

DESCRIPTION:	Elevation Layout
DRAWING No.:	
DESIGNED by:	Max Cecconi
APPROVED by:	DT
Date:	20/06/2023
ISSUE:	V1
SCALE:	1:100 @ A1