





COMPANY DETAILS	
EDEN GENERATION EDEN GENERATION LTD 28 Queen Street, London, EC4R 1BB Tel : 0345 257 0017 projects@edengeneration.co.uk www.edengeneration.co.uk (Company ID.13182727)	
PROJECT KEY	
Measurements given in meters (m)	
	Obstruction position
	Module or array position
	Building, boundry
PROJECT DETAILS	
Northwood College Maxwell Road London HA6 2YE	
PROJECT DESCRIPTION	
TOTAL POWER:	295 kWp
No. of MODULES:	590
MODULE POWER:	500Wp
INVERTERS:	TBC x Inverter 000kW Total: 000kW
ELEVATION LAYOUT	
DESCRIPTION:	Elevation Layout
DRAWING No.	
DESIGNED by:	Max Cecconi
APPROVED by:	DT
Date:	20/06/2023
ISSUE:	V1
SCALE:	1:50 @ A1
© AIL RIGHTS RESERVED BY EDEN GENERATION LTD	

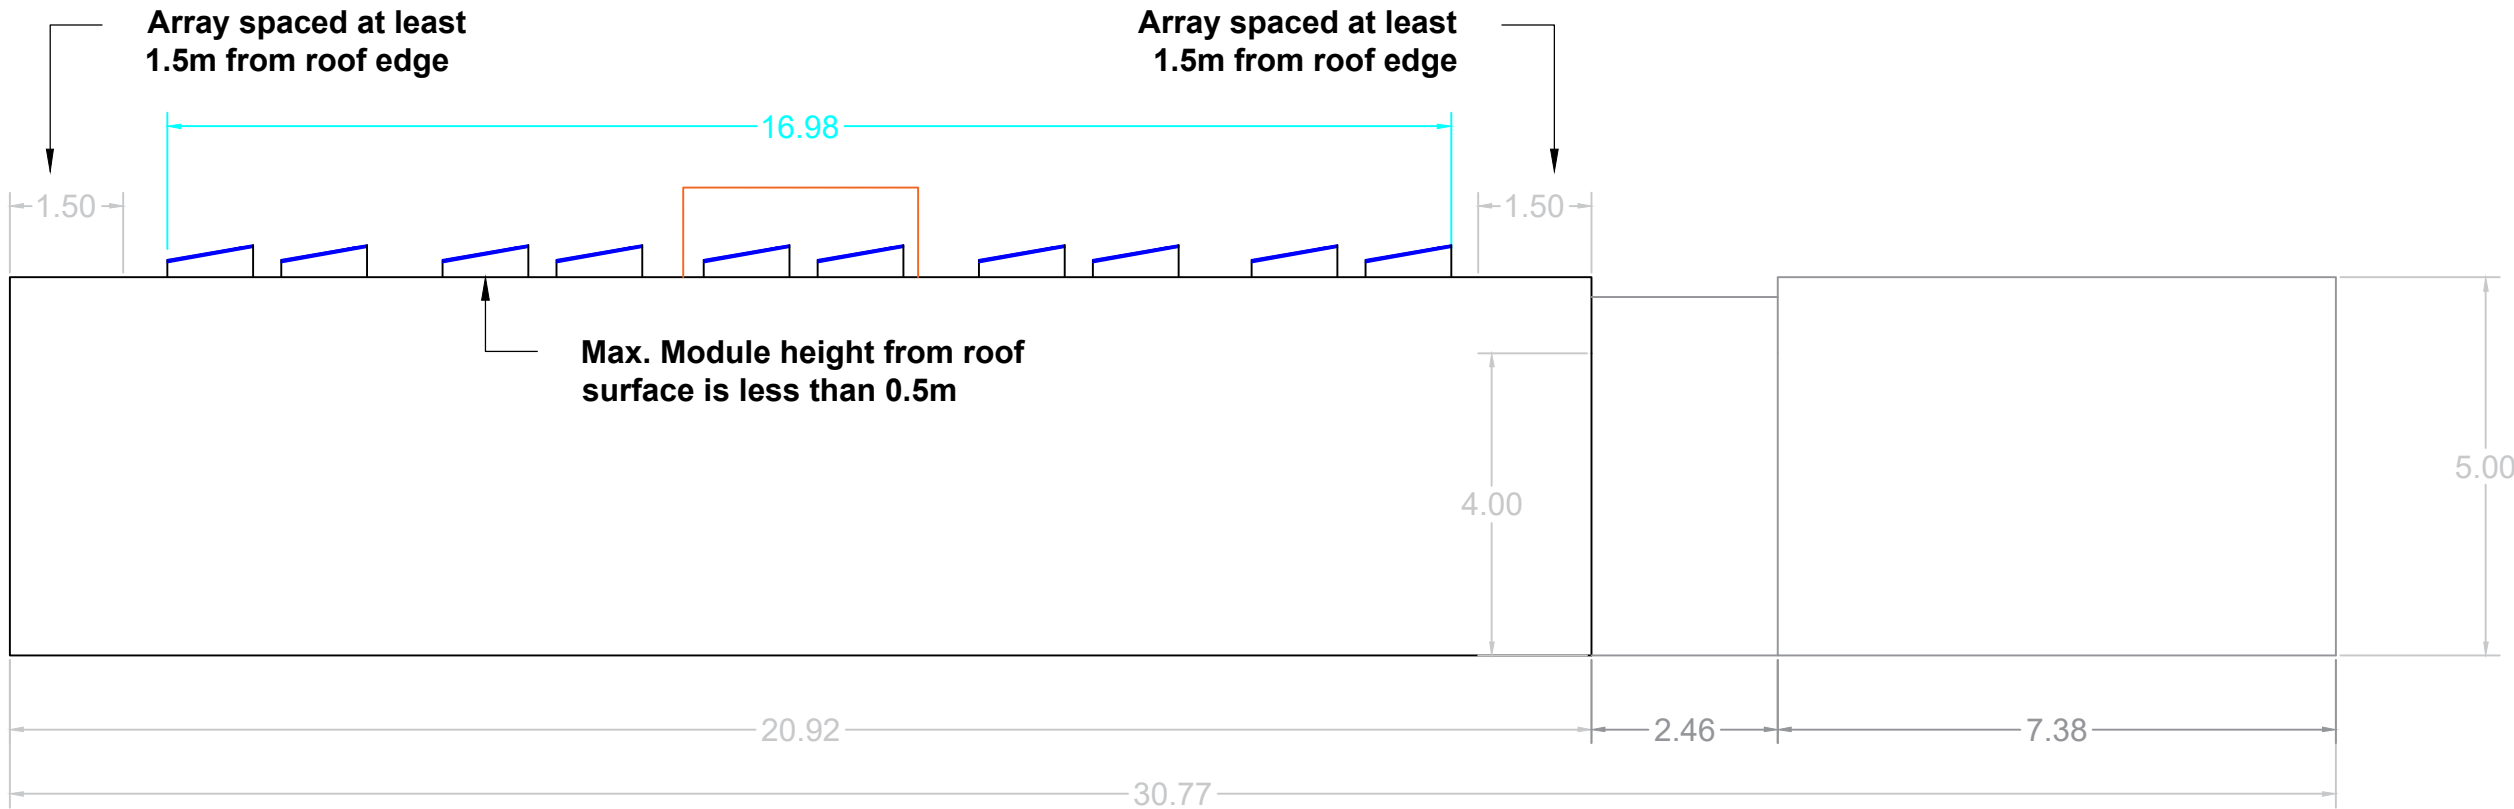

East Elevation

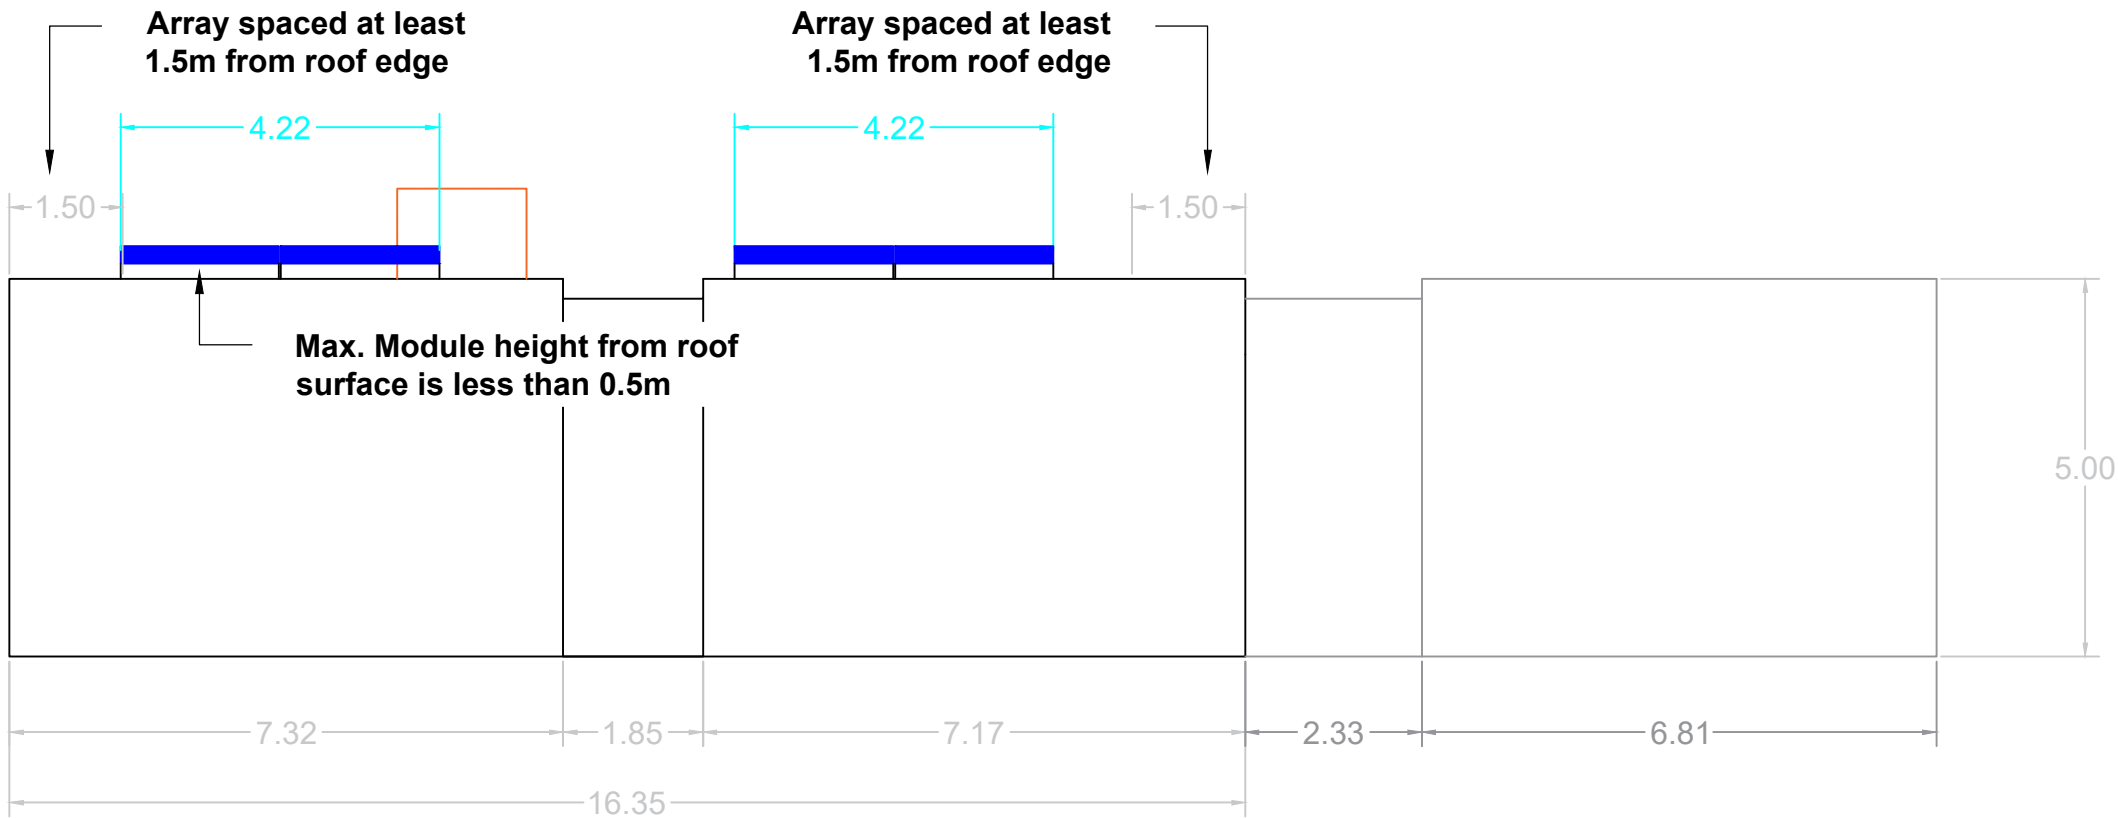

South Elevation